


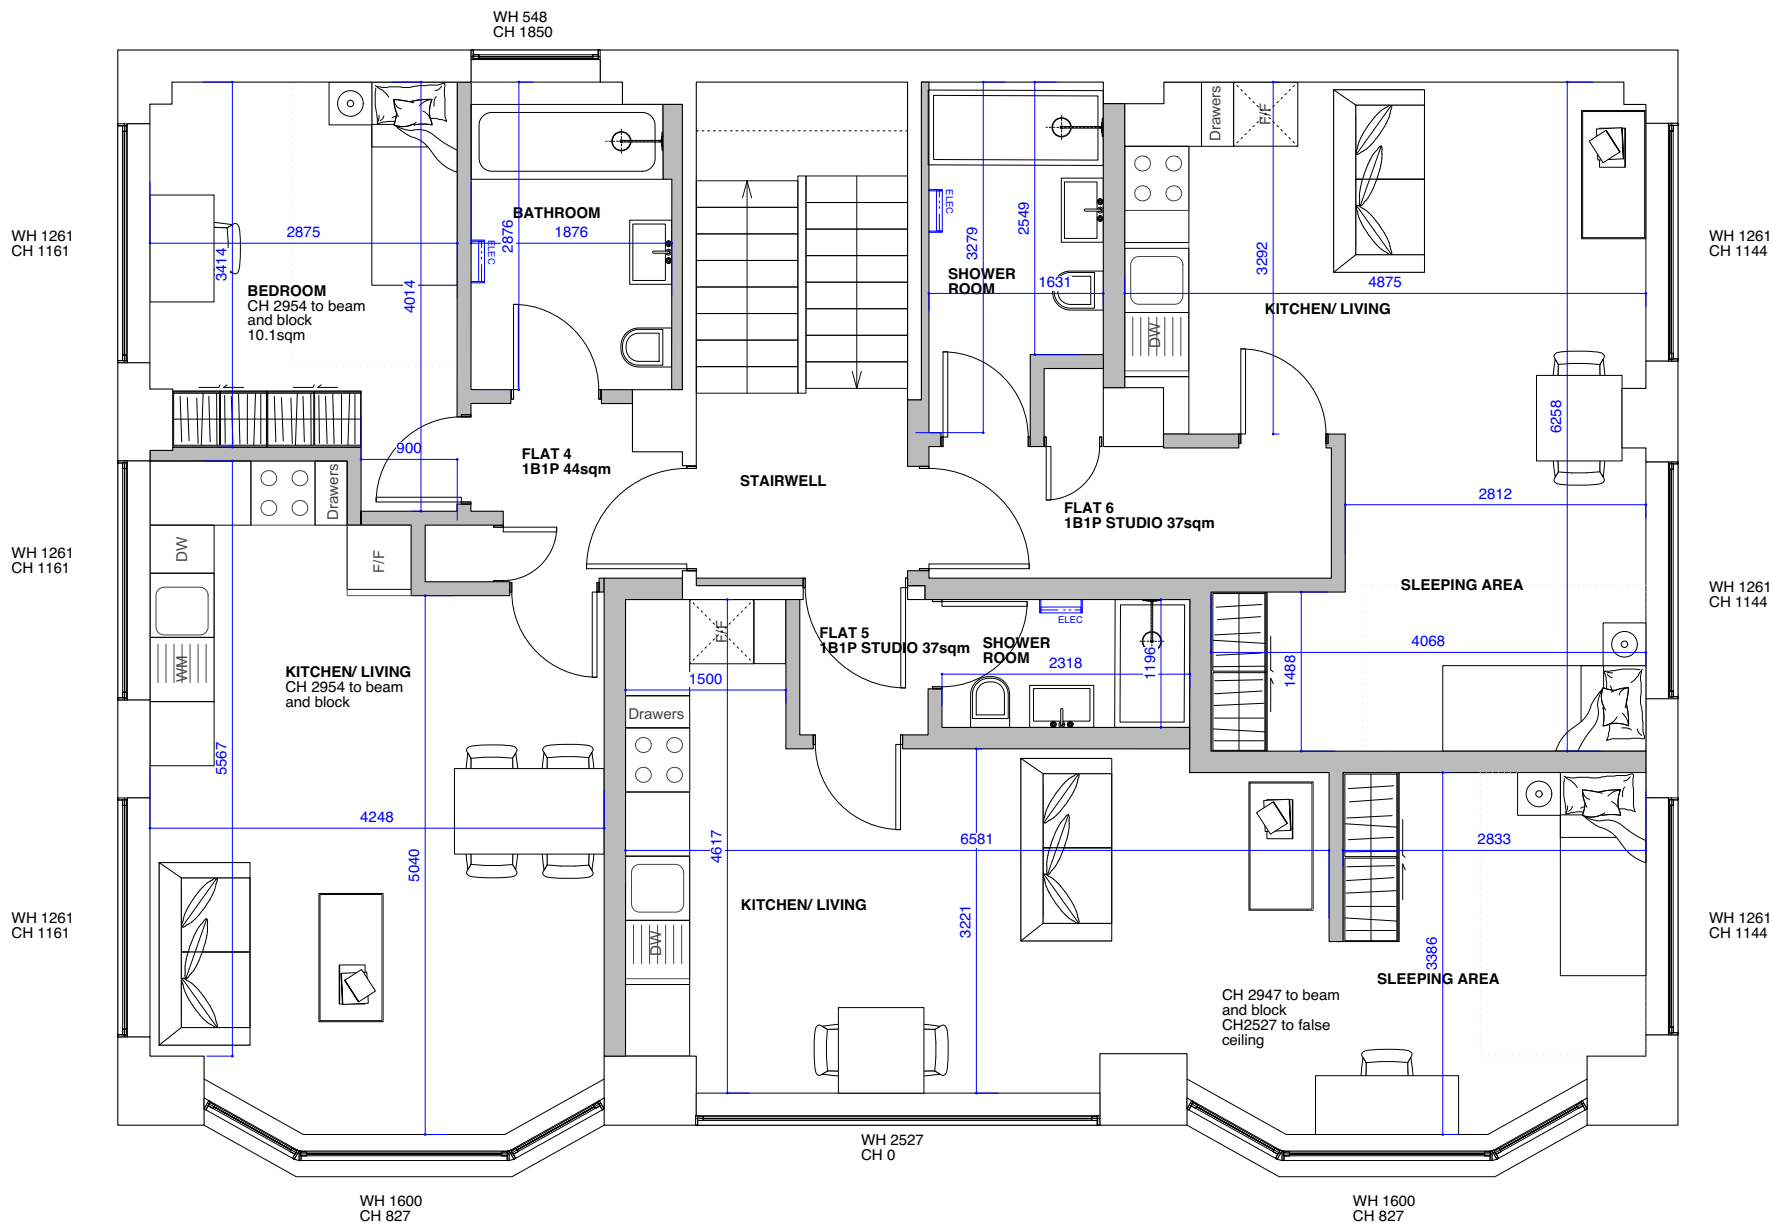

1m

1m

4m

1m

im

3n

7m

20

0m

There is a risk of injury or death in construction if works are not properly planning and supervised. The contractor must not undertake any elements of the work without first having carried out the necessary risk assessments and prepare detailed method statements.

 Stud wall
 Load bearing
 Proposed



DATE _____

PLANNING

