




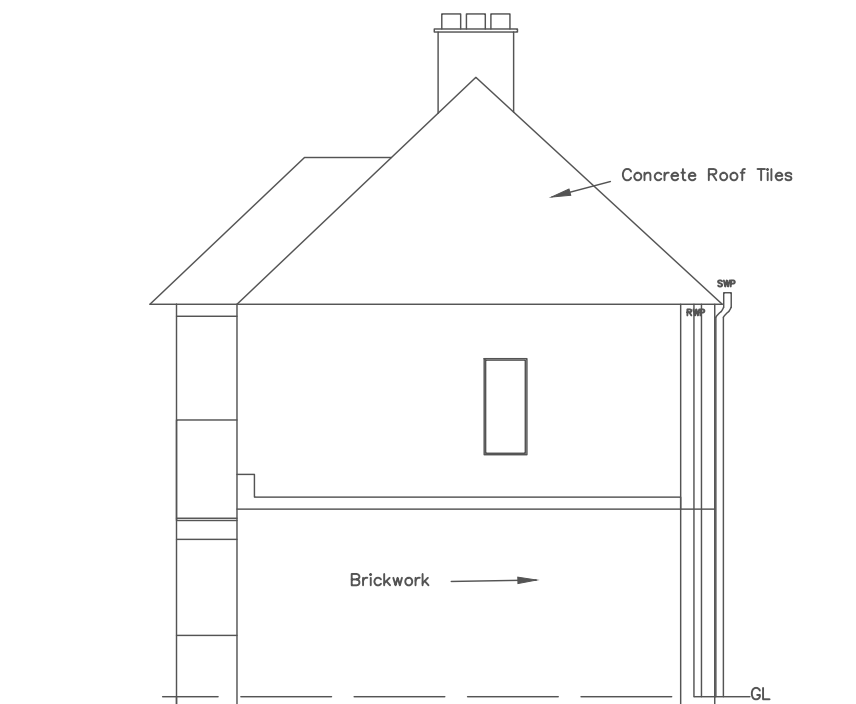

EXISTING SIDE VIEW FROM No. 14

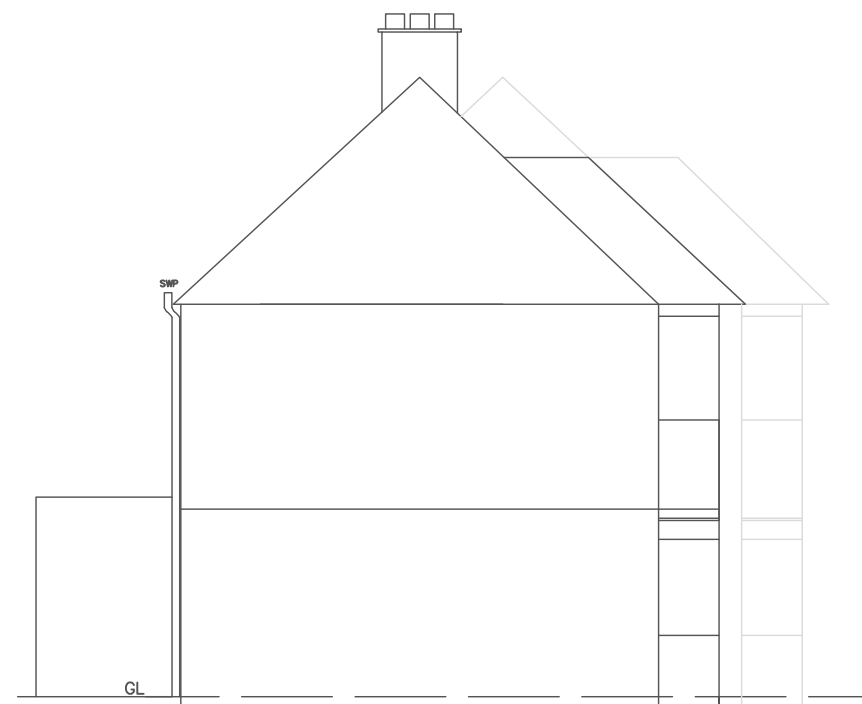

EXISTING SIDE VIEW FROM No. 18

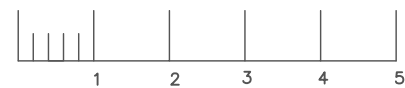

Project
16 CHELSTON ROAD
RUISLIP MANOR
HA4 9SB

Scale
1:100 @A3




Date
15 Mar 2022

Drawing
Existing Side
Elevations

Drawing No
ATH-03

Drawn By
KISHAN BHUDIA MSc BEng

Page
3

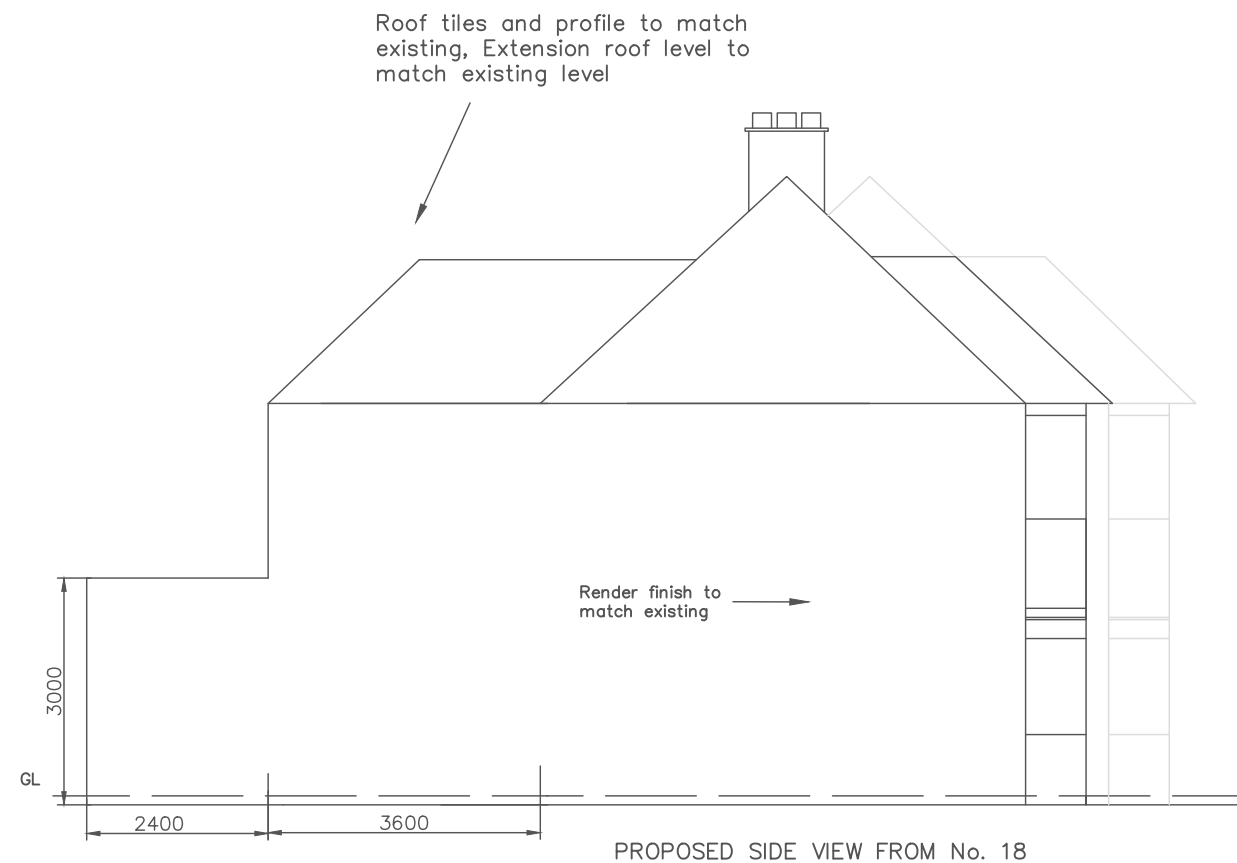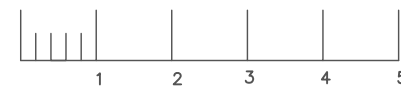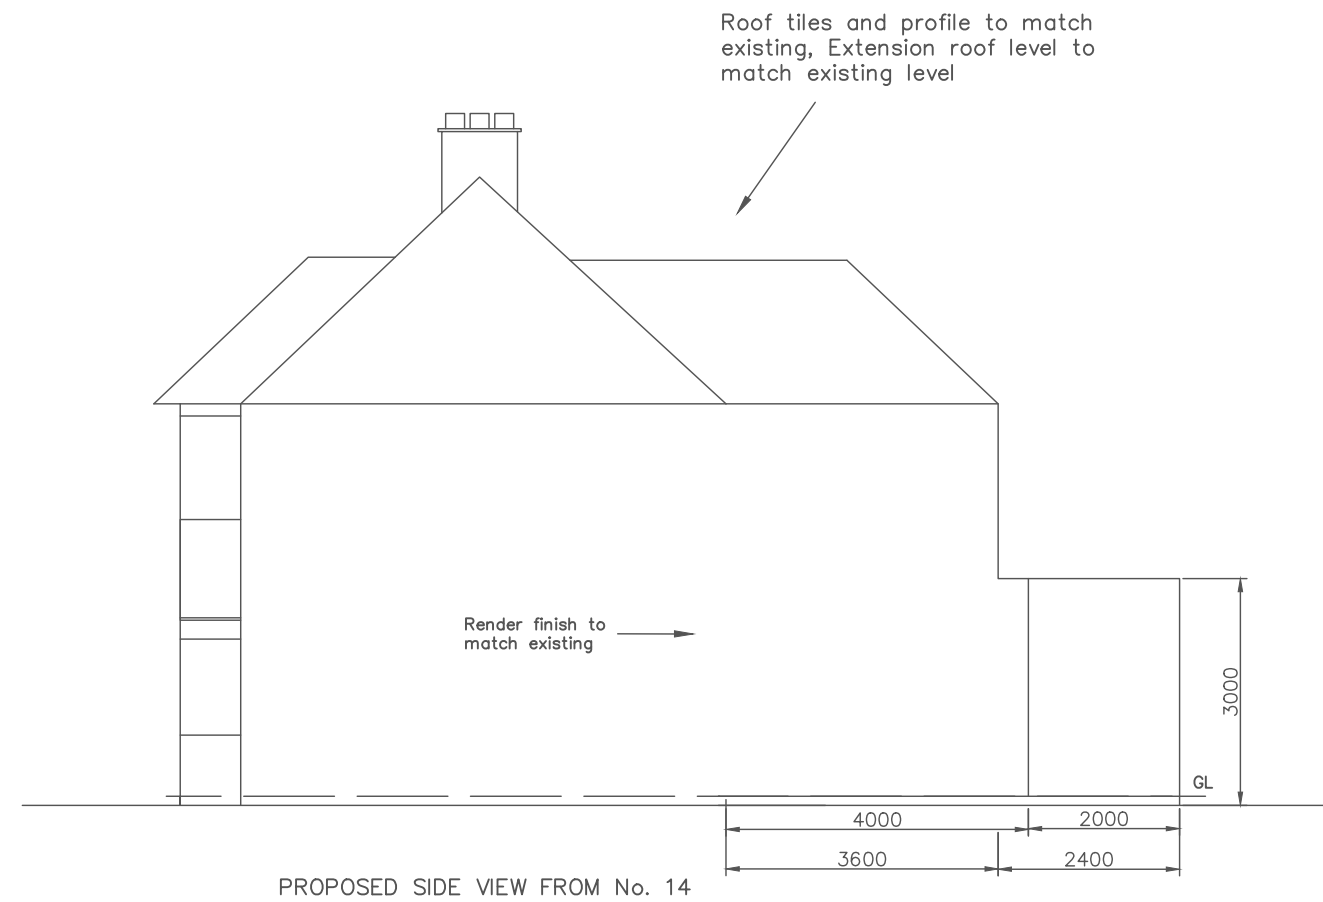

Project

16 CHELSTON ROAD
RUISLIP MANOR
HA4 9SB

Scale
1:100 @A3

Date
23 April 2022

Drawing

Proposed Side
Elevations

Drawing No

ATH-07

Drawn By

KISHAN BHUDIA MSc BEng

Page 7