

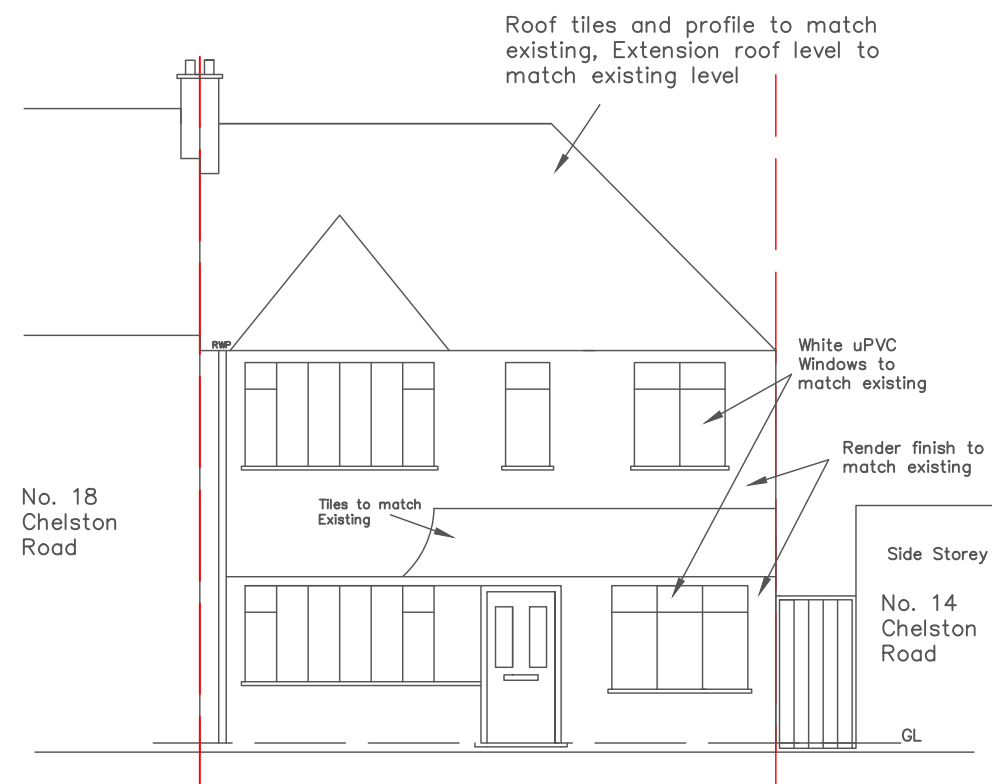


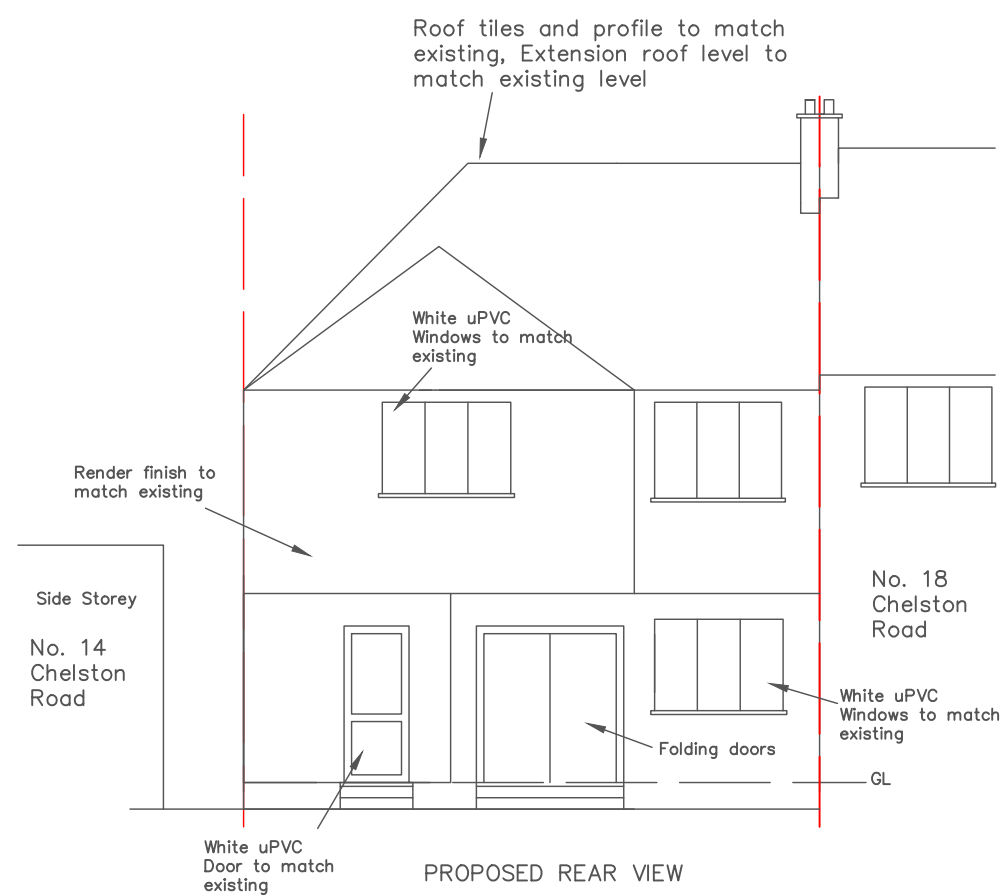

PROPOSED FRONT VIEW

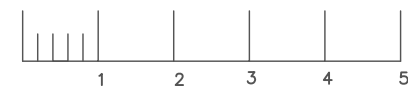

PROPOSED REAR VIEW

Project

16 CHELSTON ROAD
RUISLIP MANOR
HA4 9SB

Scale

1:100 @A3

Date

16 Oct 2021

Drawing

Proposed Front and
Rear Elevations

Drawing No

ATH-05

Drawn By

KISHAN BHUDIA MSc BEng

Page

5