


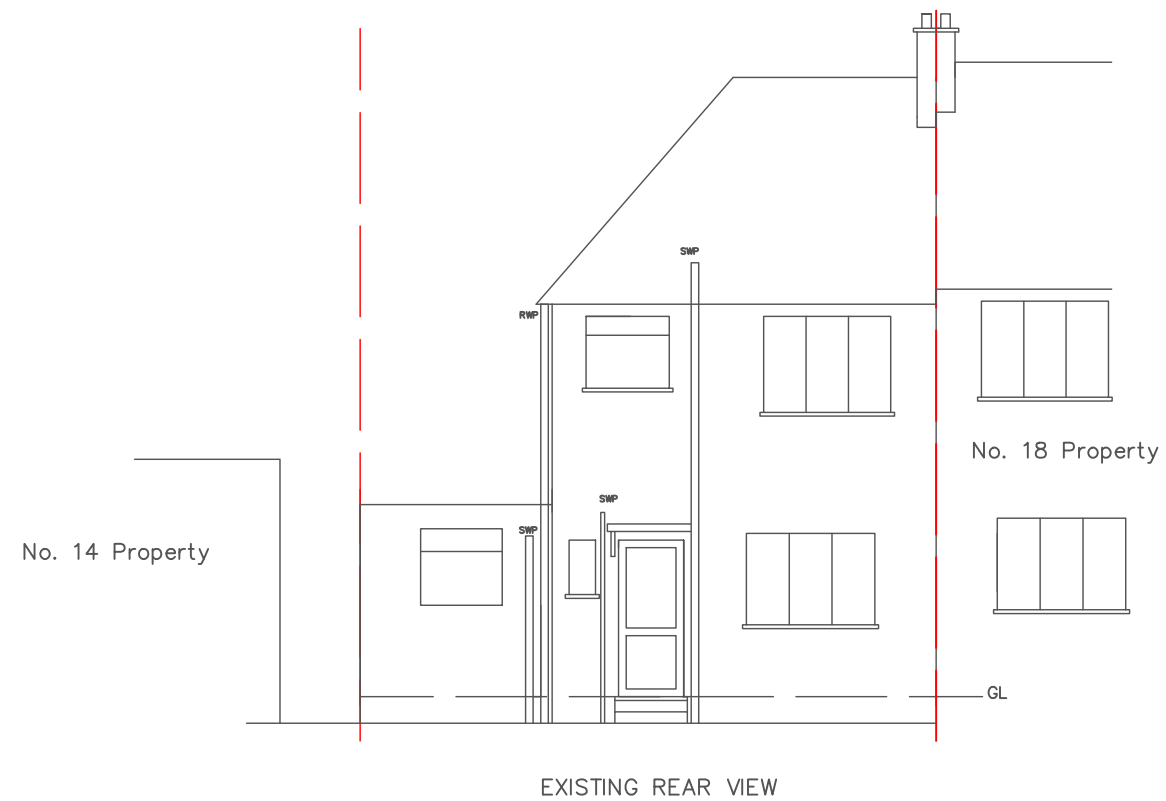

SINGLE STOREY SIDE EXTENSION

Project
16 CHELSTON ROAD
RUISLIP MANOR
HA4 9SB

Scale
1:100 @A3


Date
16 Oct 2021

Drawing
Existing Front and
Rear Elevation


Drawing No
ATH-02

Drawn By
KISHAN BHUDIA MSc BEng

Page
2

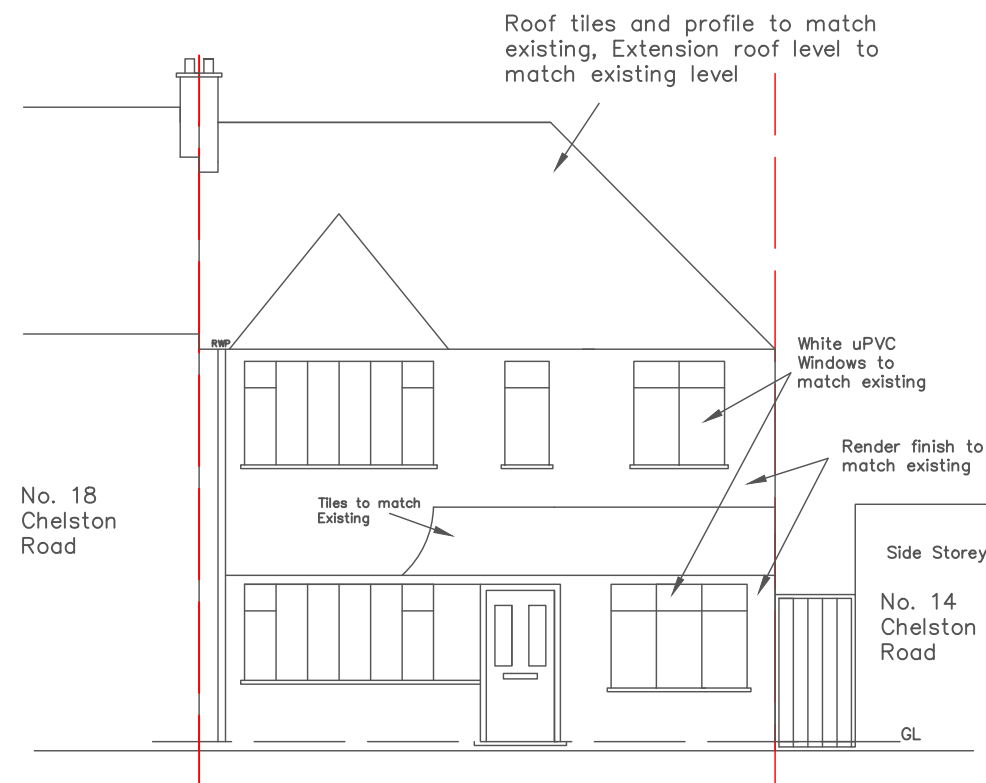

PROPOSED FRONT VIEW

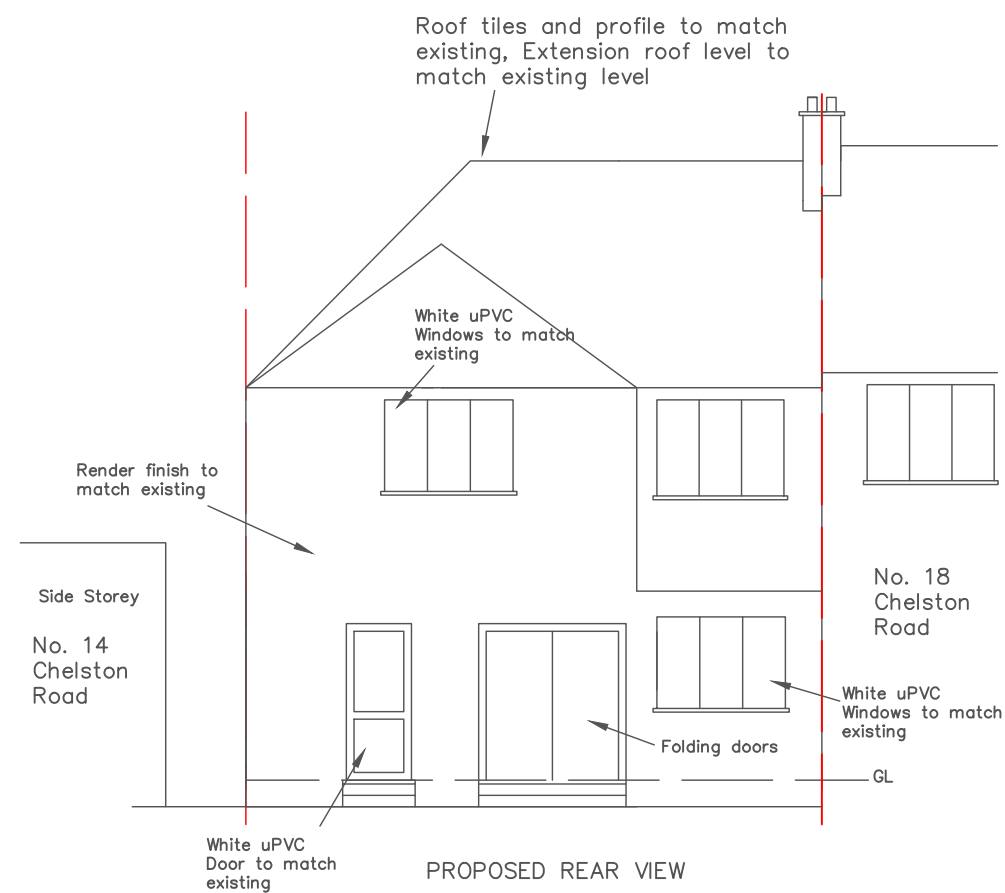

PROPOSED REAR VIEW

Project

16 CHELSTON ROAD
RUISLIP MANOR
HA4 9SB

Scale

1:100 @A3

Date

16 Oct 2021

Drawing

Proposed Front and
Rear Elevations

Drawing No

ATH-05

Drawn By

KISHAN BHUDIA MSc BEng

Page

5