


PROPOSED MATERIALS


PITCHED ROOF: BROWN PLAIN
TILES TO MATCH MAIN HOUSE

DORMER ROOF: GREY GRP


DORMER WALLS: WHITE PAINTED
RENDER TO MATCH MAIN HOUSE
ON WEST ELEVATION WITH BROWN
PLAIN TILES ON SOUTH AND EAST
ELEVATIONS

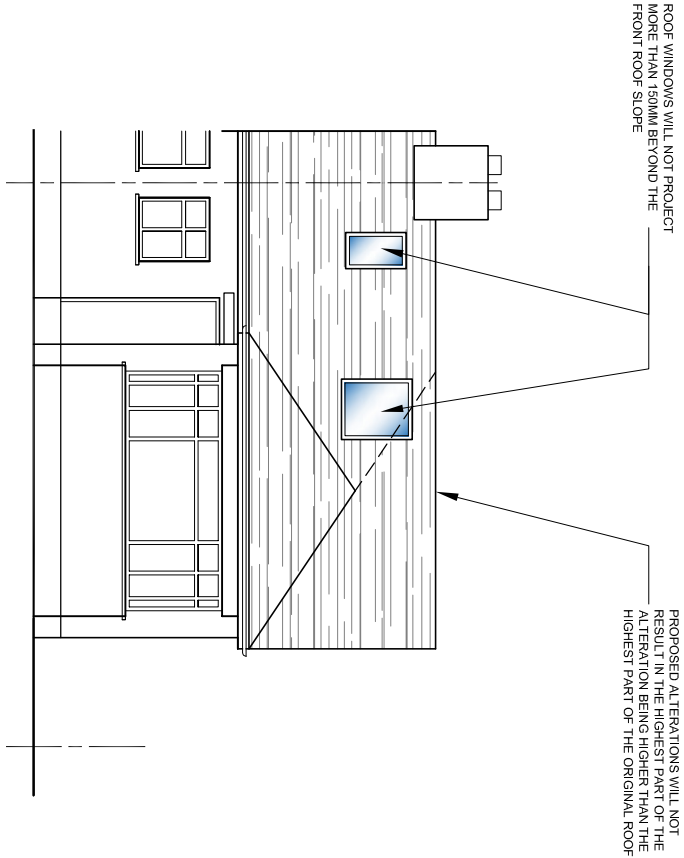


NORTH ELEVATION

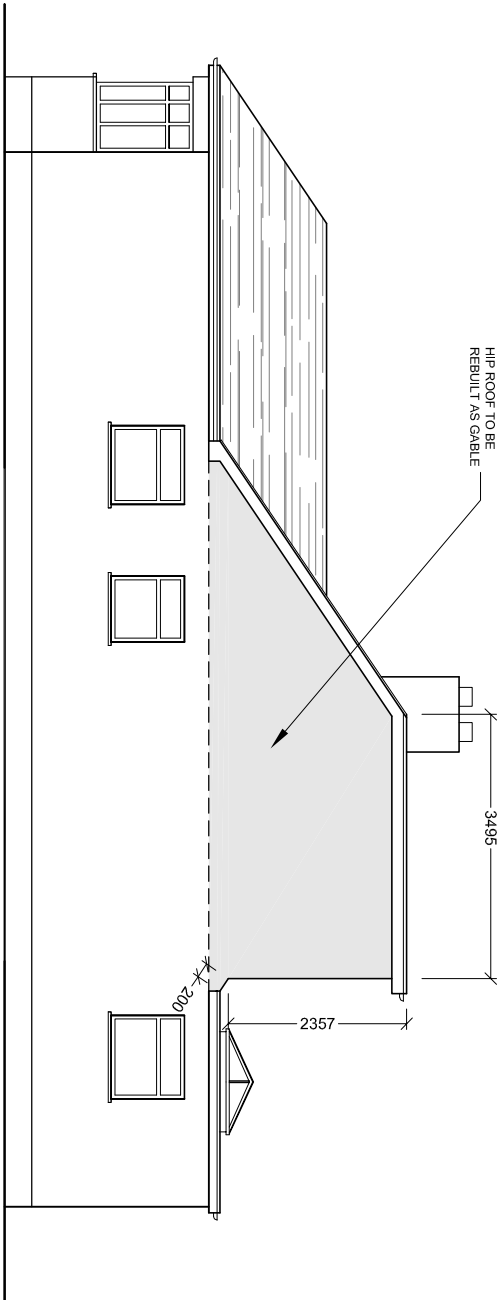

WEST ELEVATION

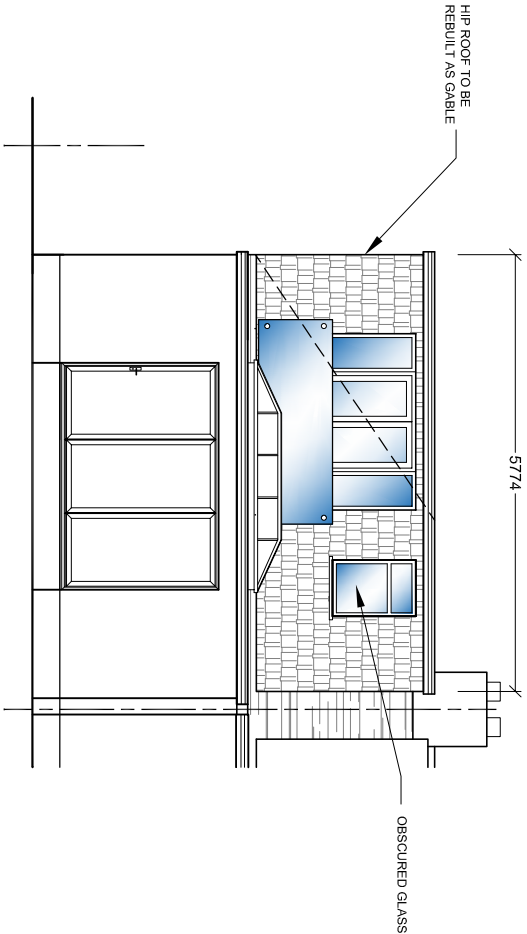

SOUTH ELEVATION

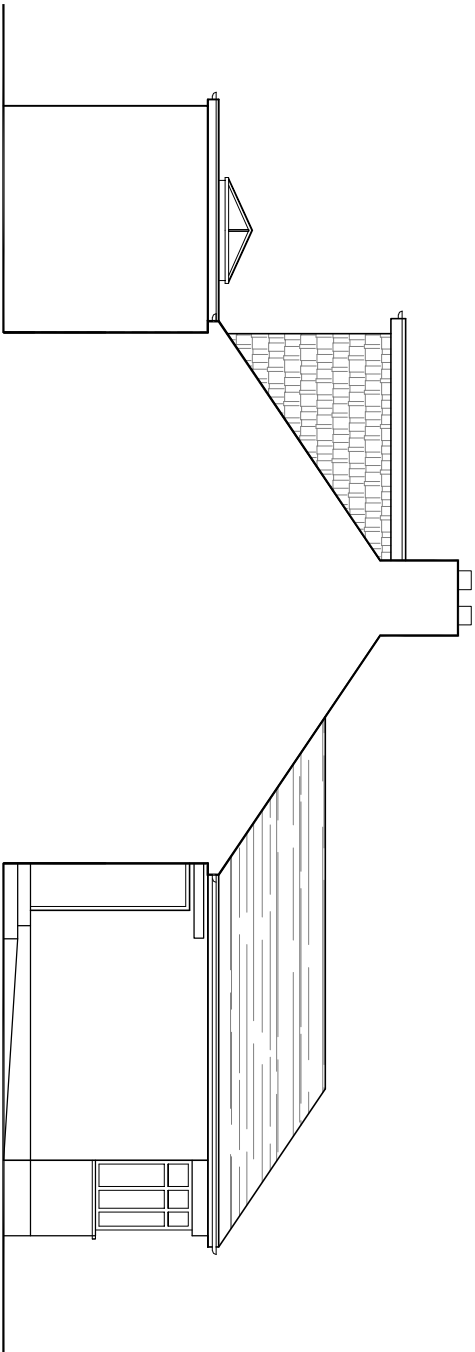

EAST ELEVATION



ROOF WINDOWS	MAR 2023	B
MATERIALS	FEB 2023	A
AMENDMENTS	DATE	REV.

Drawings, notes and details shown are only approximate and subject to site survey. All dimensions are to be checked on site. The client, the architect, the contractor, the planning authority, the local authority, the building control authority, the building regulations authority and any other relevant authority are to be notified of any changes to the drawings and details shown. The drawings are to be used for the purpose of the building regulations only.



bernard murray design
chartered architect

WWW.BMURRAYDESIGN.CO.UK
13 MERRYFIELDS, UXBRIDGE, MIDDLESEX UB82BT
TEL: 07888 477714 EMAIL: BMURRAYDESIGN@YAHOO.CO.UK

PROJECT
182 WHITBY ROAD
RUISLIP
HA4 9DY

CLIENT
GILL MCNALLY

DRAWING
PROPOSED ELEVATIONS

SCALE	1:100 @ A3	DRAWING NUMBER	REV.
DATE	FEB 2023	1163-18	B
DRAWN	BM		