





AWNING IN

Max height for type 200mm New aluminium shop front. Colour to match right hand side.

Same datum level as shop front to right.

Stallriser to the same datum level as shop front to right.

Beading added to stallrier to mimic shop front to right

Door to centre

Door opening

Add moulding (as close as possible) to match no 26

Window vinyl graphics max height 200mm

Slimline LED light bar in black no more than 300cd/m2

Pilaster (sign removed)

V1.2

HIGH STREET CARPETS

20/092021

DESIGNED *by* GOOD PEOPLE

hi@designedbygoodpeople.com 0207 193 0098
Contact: Lee Newham

Existing signs removed
(please note we don't know what is underneath these signs).

Sign built on no 28 out so both match with matching moulding above.

New slimline Led trough lights above sign in black, max 300cd/m2
(please note, roof hasn't been inspected so mounting point tbc)

Signs with perspex type 10mm thick surface mounted onto composite material will bullnose moulding and invisible fixings in silk finish.

Vinyls to window RAL9001.

Dutch awnings removed.

New electronically operated cassette awnings mounted to pilasters below sign as shown to match RAL5021.


New hanging sign based on existing pole on wall with swing restrictor with vinyl graphics, unlit.

No 26 Existing shop front painted RAL5021, Beading to stall riser.

No 28 New shop front with same height stallriser and door on no 28

OPTIONAL: New door to no 28 with security locking.

COLOURS TO MATCH TO:

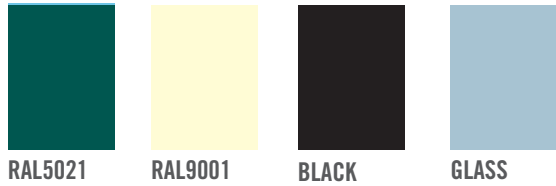

CONTRACTORS SHOULD TAKE THEIR OWN MEASUREMENTS AND ADAPT ARTWORK WITHOUT STRETCHING OR ALTERING THE TYPE.