

4. low level english yew
hedging (Taxus baccata)

1- low level box hedging
(Buxus sempervirens)

5. plant 3no new silver
birch trees to rear
garden

2- plant new silver birch
trees to front garden

3- low level cherry
laurel hedging (Prunus
lauroceracus)

PLANTING SCHEDULE
Read in Conjunction with
Construction Method Statement

Ref	Species	Girth	Height	Spec	Density
1	Buxus-Sempervirens (Box)	0.4m	0.5m	0.3m apart	11
2	Betula Pendula (Silver Birch)	1.8-2m	3m	2.75m apart	2
3	Prunus lauroceracus (Cherry Laurel Hedging)	1m	1m	0.85m apart	6
4	Taxus baccata (English Yew Hedging)	0.55m	0.5m	0.4m	9
5	Betula Pendula (Silver Birch)	1.8-2m	3m	6-7m apart	3

All new planting to be implemented as per soft landscaping spec notes within Construction Method Statement.

rev	date	info	scale: 1 : 100 / A3
JD	date: 25 / 07 / 22	drw no:	597 / PC / 2

drawing: PROPOSED PLANTING
SITE LAYOUT PLAN


project: 1 BOSTON GROVE
RUISLIP, HA4 7RY

client: MR & MRS MORBEY



T: 01895 831551 E: design@jackdusek.co.uk

BOSTON GROVE
PLANTING PLAN (FRONT)
SCALE 1:100

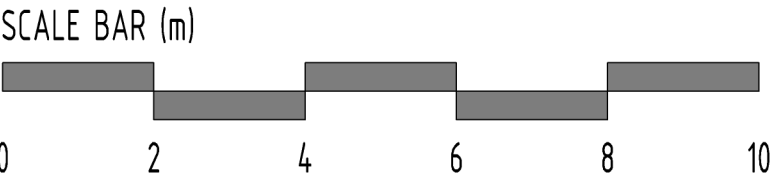

PLANTING PLAN (REAR)
SCALE 1:100

