




**NORTH WEST ELEVATION**

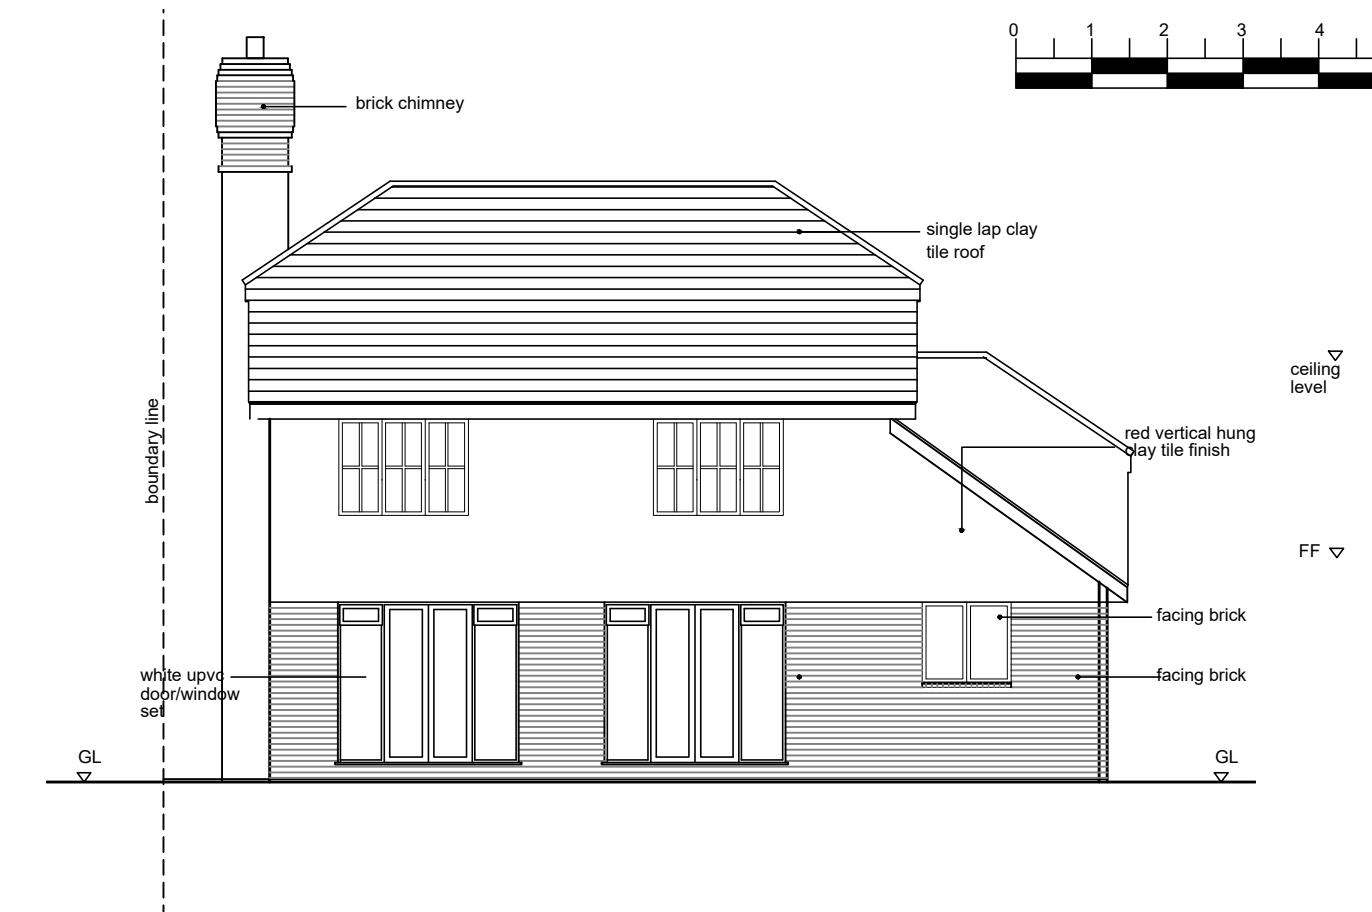

**REAR ELEVATION**

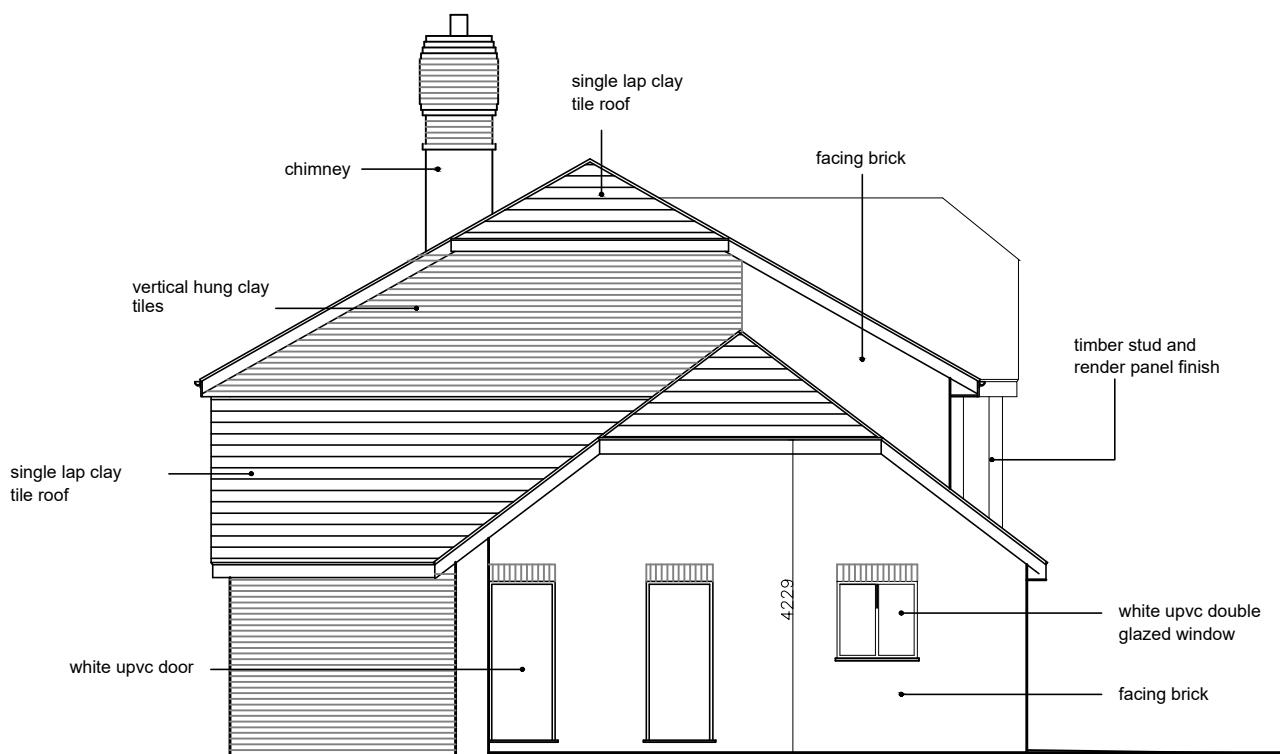

**SOUTH EAST ELEVATION**

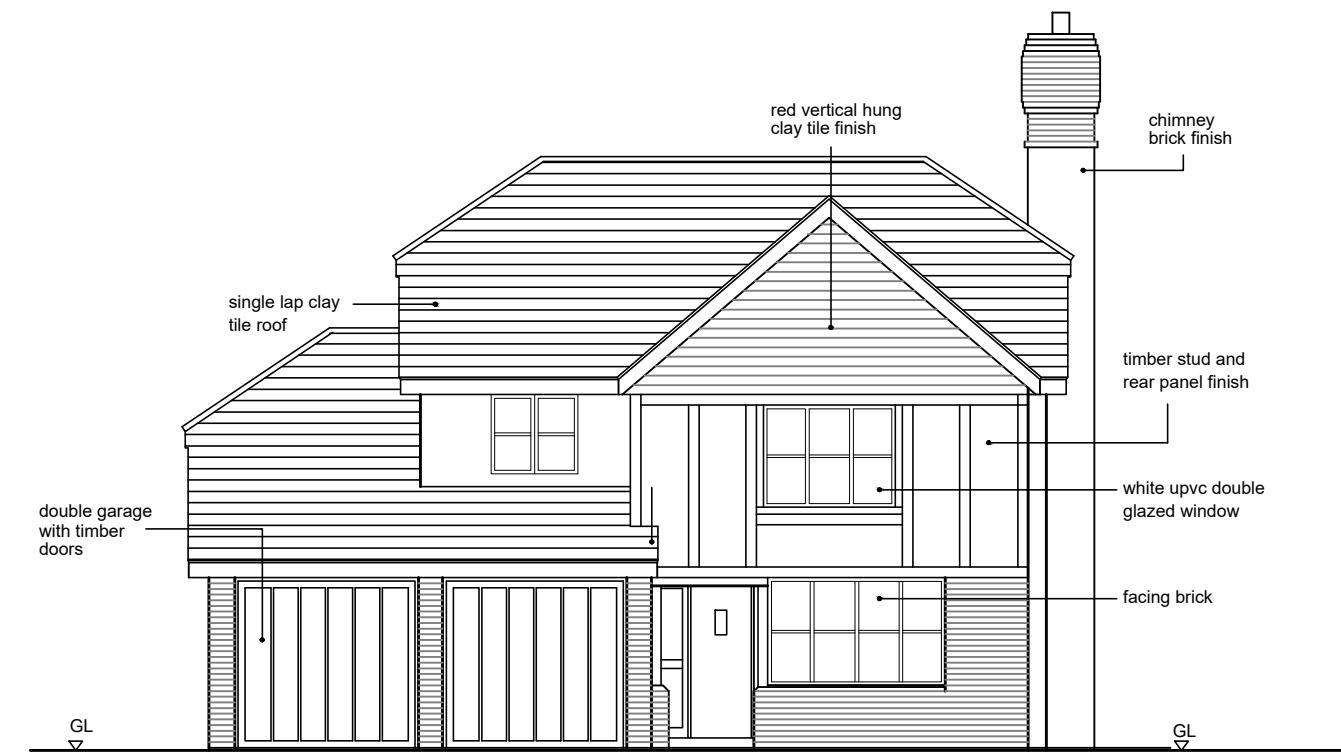

**FRONT ELEVATION**

rev.	date	title	scale	project title	Planning Application Minor Amendment
		Existing Front, Rear and Side Elevations <b>Mattix limited</b> 6 Cliff End, Purley Croydon. CR8 1BN	1:100 @ A3 date January 2022	PROPOSALS AT 5 HEATHERFOLD WAY HA5 <b>GH9-03</b>	rev. drawing number checked Gerry Hornsby