
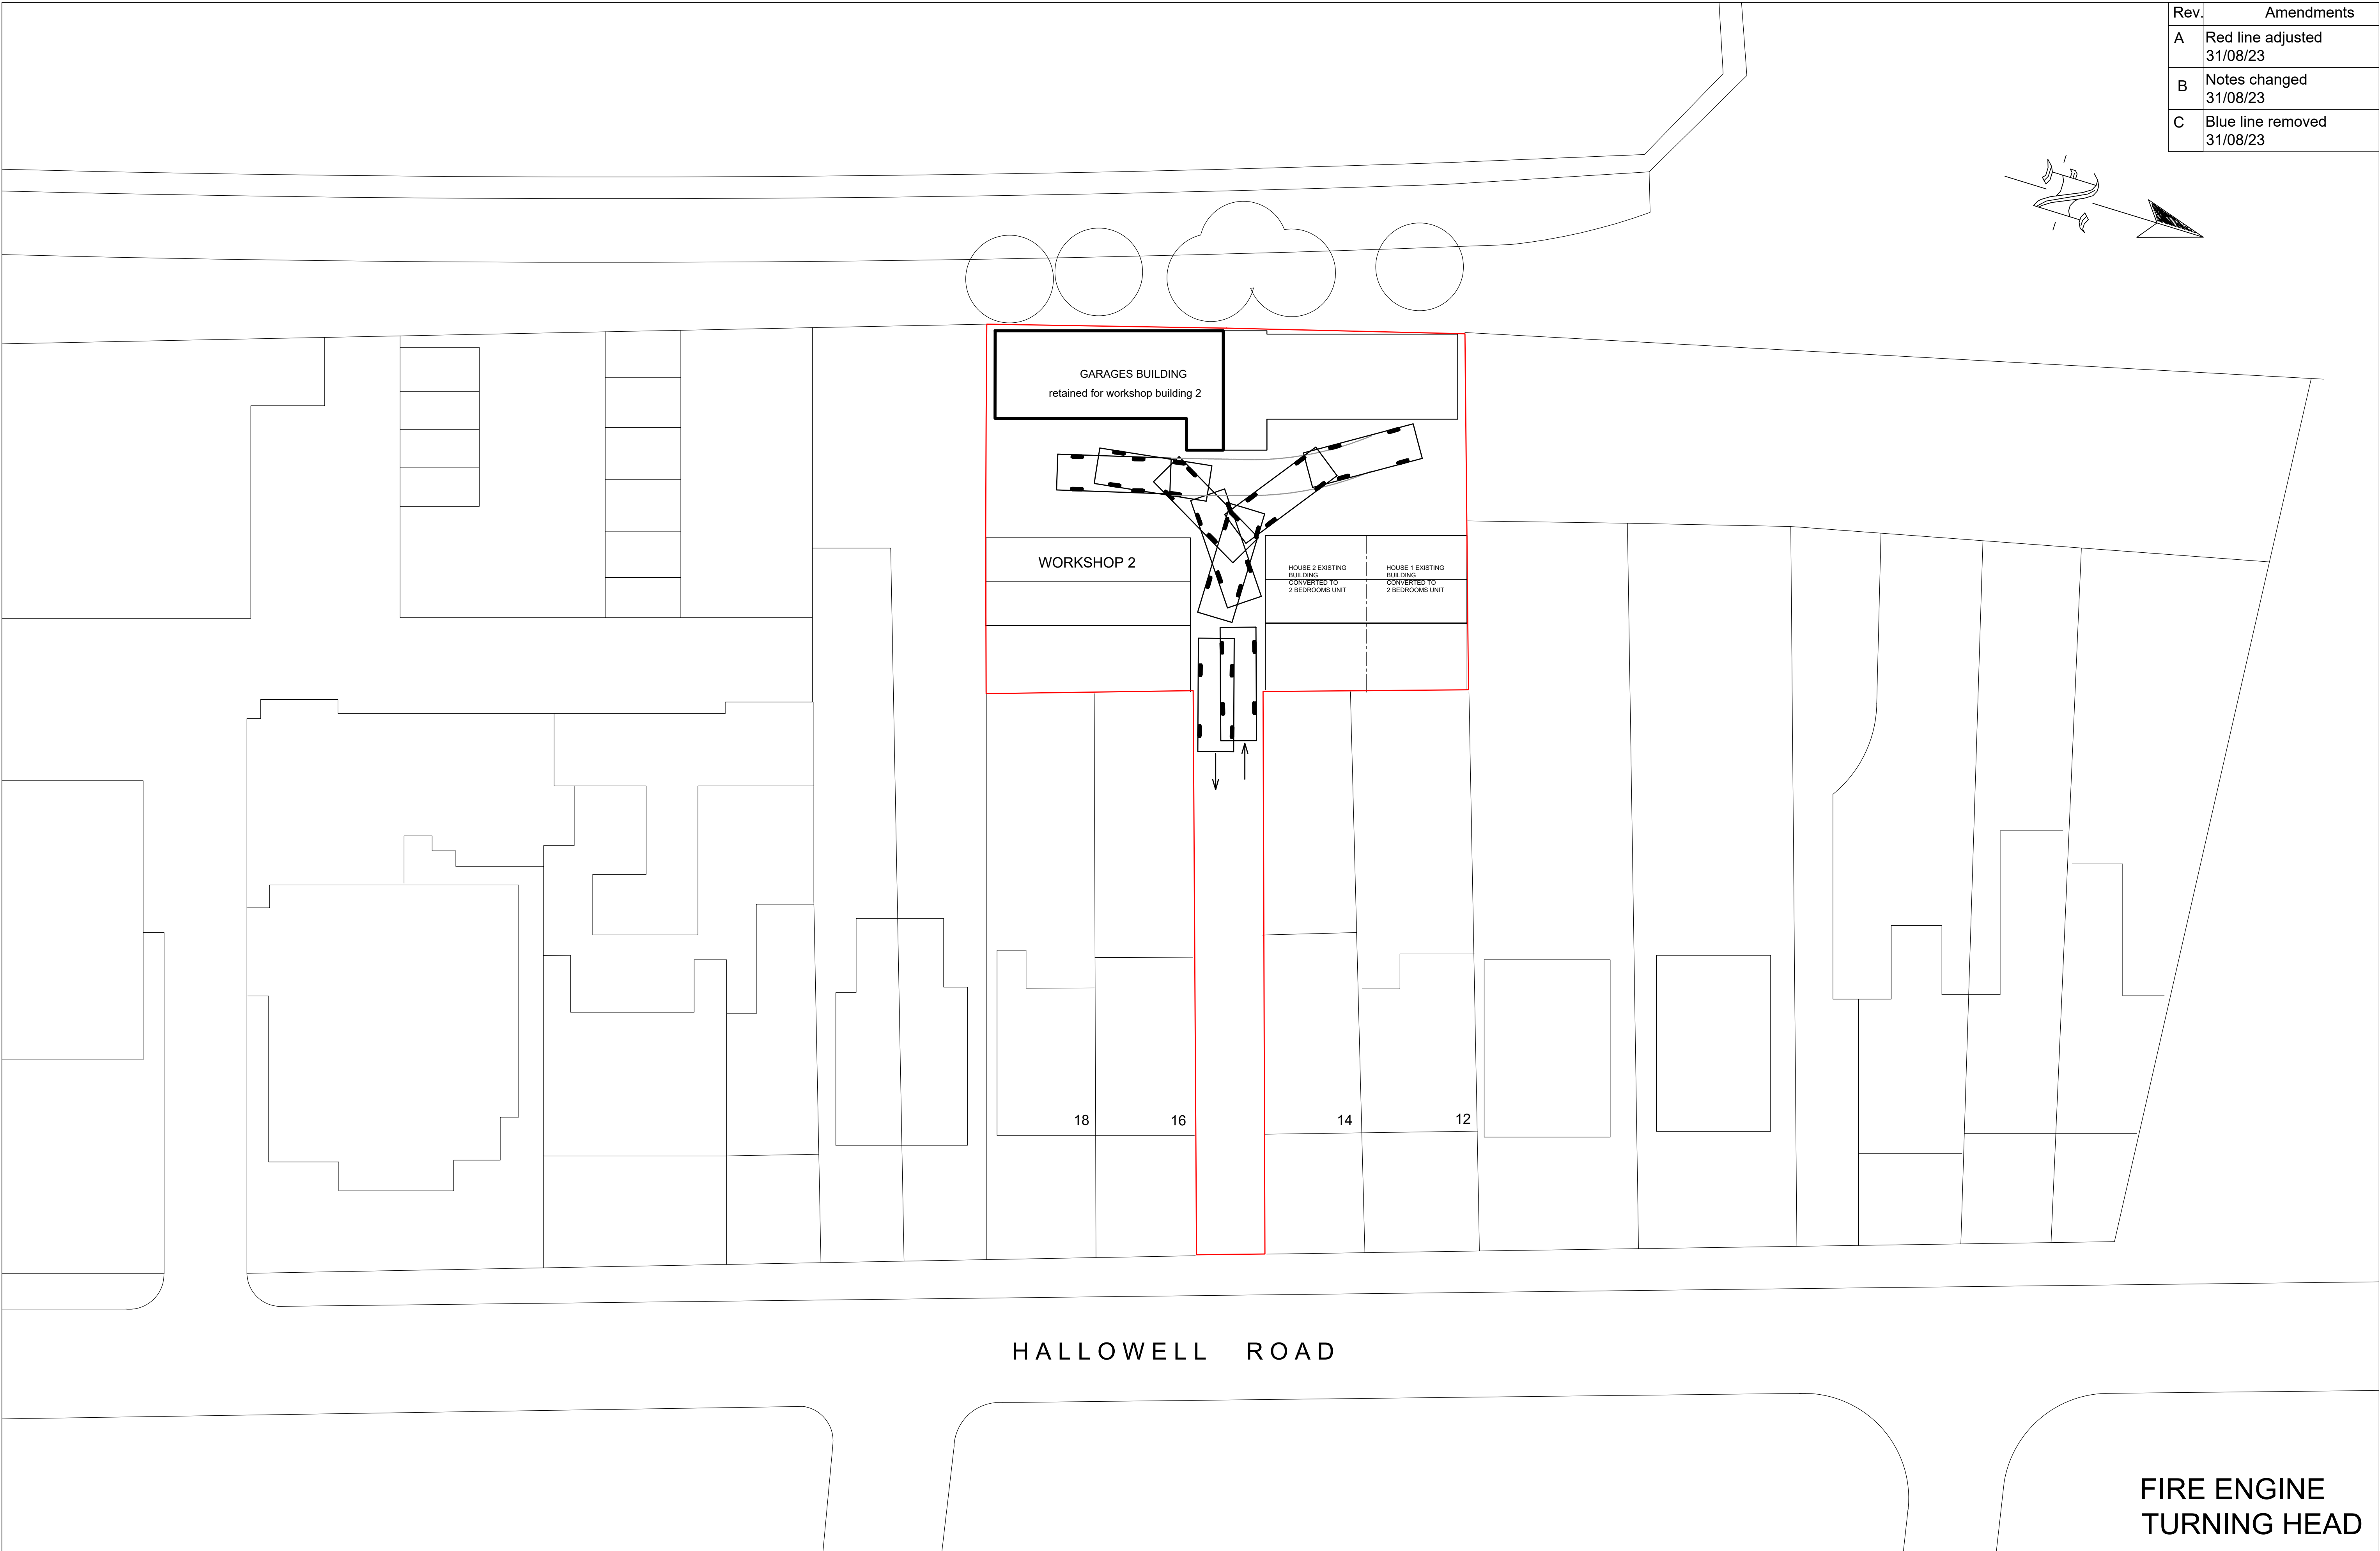


Rev.	Amendments
A	Red line adjusted 31/08/23
B	Notes changed 31/08/23
C	Blue line removed 31/08/23

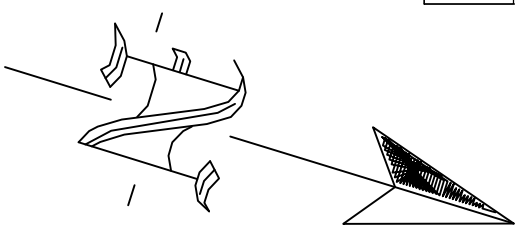


Whittles Yard rear of, 12-14 Hollowell Road,
Northwood, HA6 1DW

Scale Bar

012345678910

Metres

1:200 @ A1

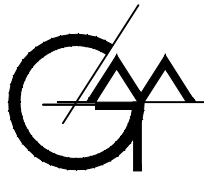

THE GILLETT MACLEOD PARTNERSHIP
Chartered Architects & Town Planning Consultants
1 High Road Old Eastcote Pinner Middlesex HA5 2EW tel. 0208 868 1333

Drg. No.21/3484/500C
Scale 1:200
Date 30/08/23
Drawn by SB

REVISION

C

drawer