


ARCHITECTURAL

LUTEC

CONNECTED BY LIGHTING

A+

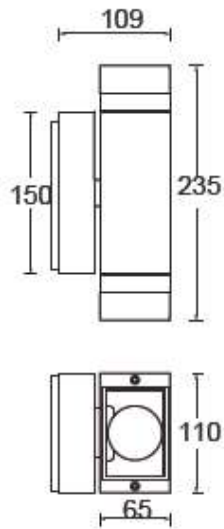

Model No

FOCUS 6050

Type

Modern – Up & Down light

Bulb type

LED Lextar 3030

Power

7.6 watt

Output

2*150 lumen

Colour Temp.

4000K

Dimension

110*109*235 mm

Material

Heavy-duty die cast Aluminium
Tempered Glass

Finish

Grey Powder Coating

IP

44

Gaurantee

5 Years

Function

Spotlight & wall washer up and
down