



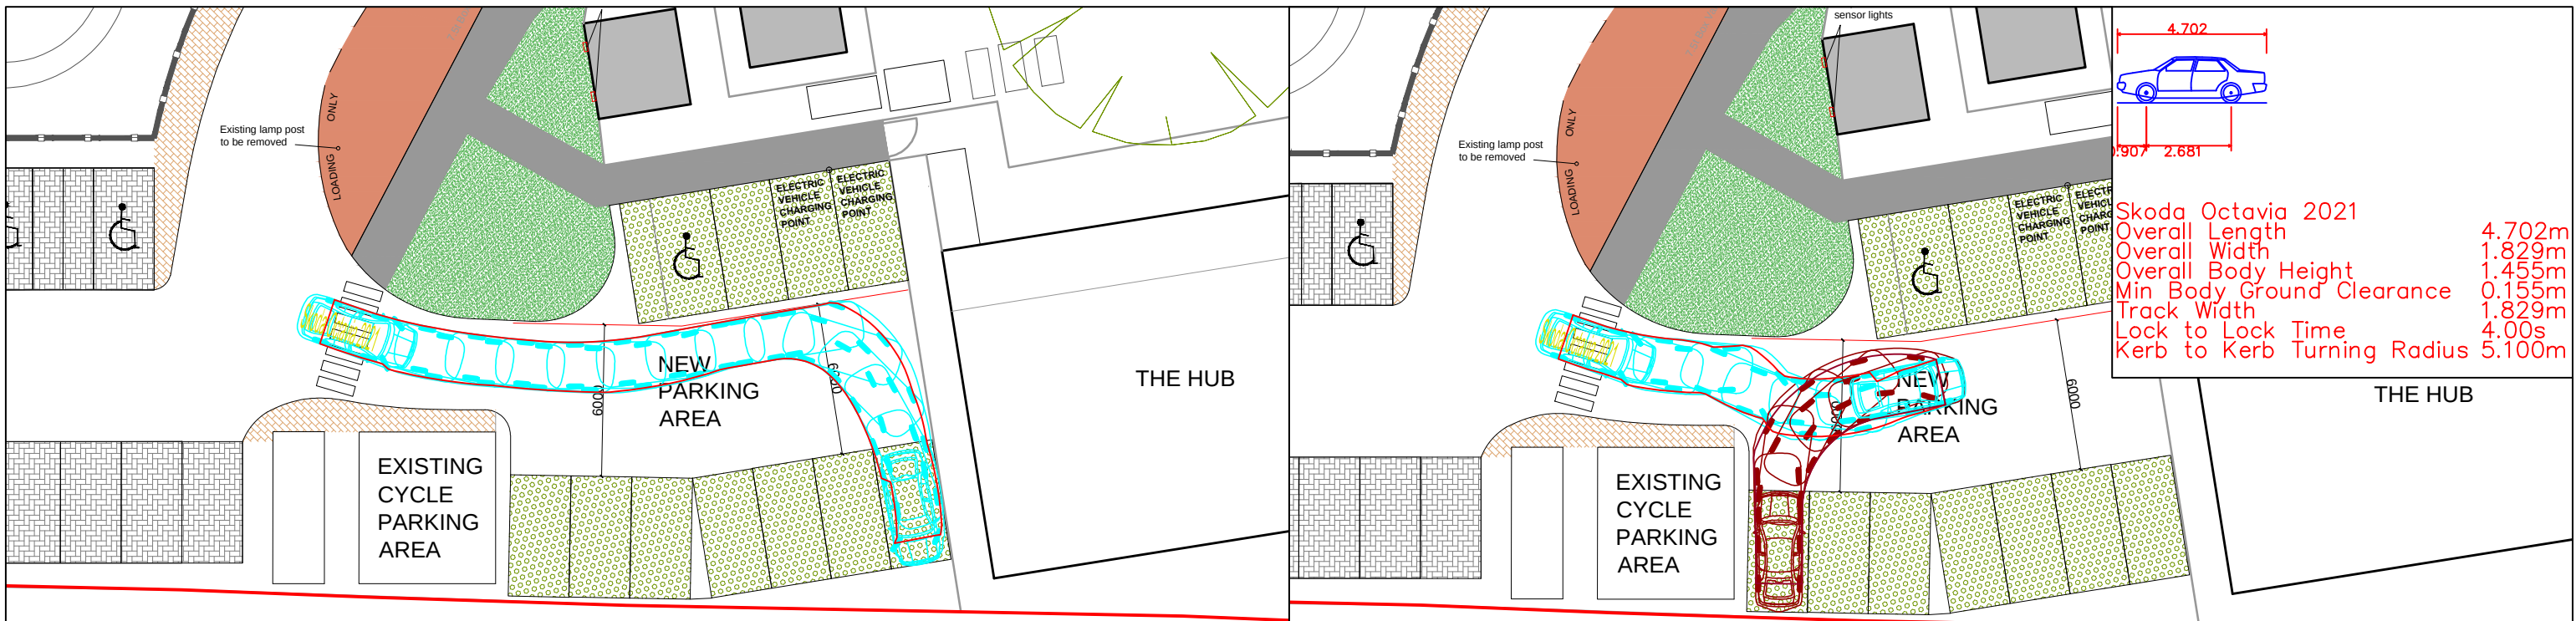

1. Skoda Octavia entering parking bay in forward gear.

1. Skoda Octavia entering parking bay in forward and reverse gear.

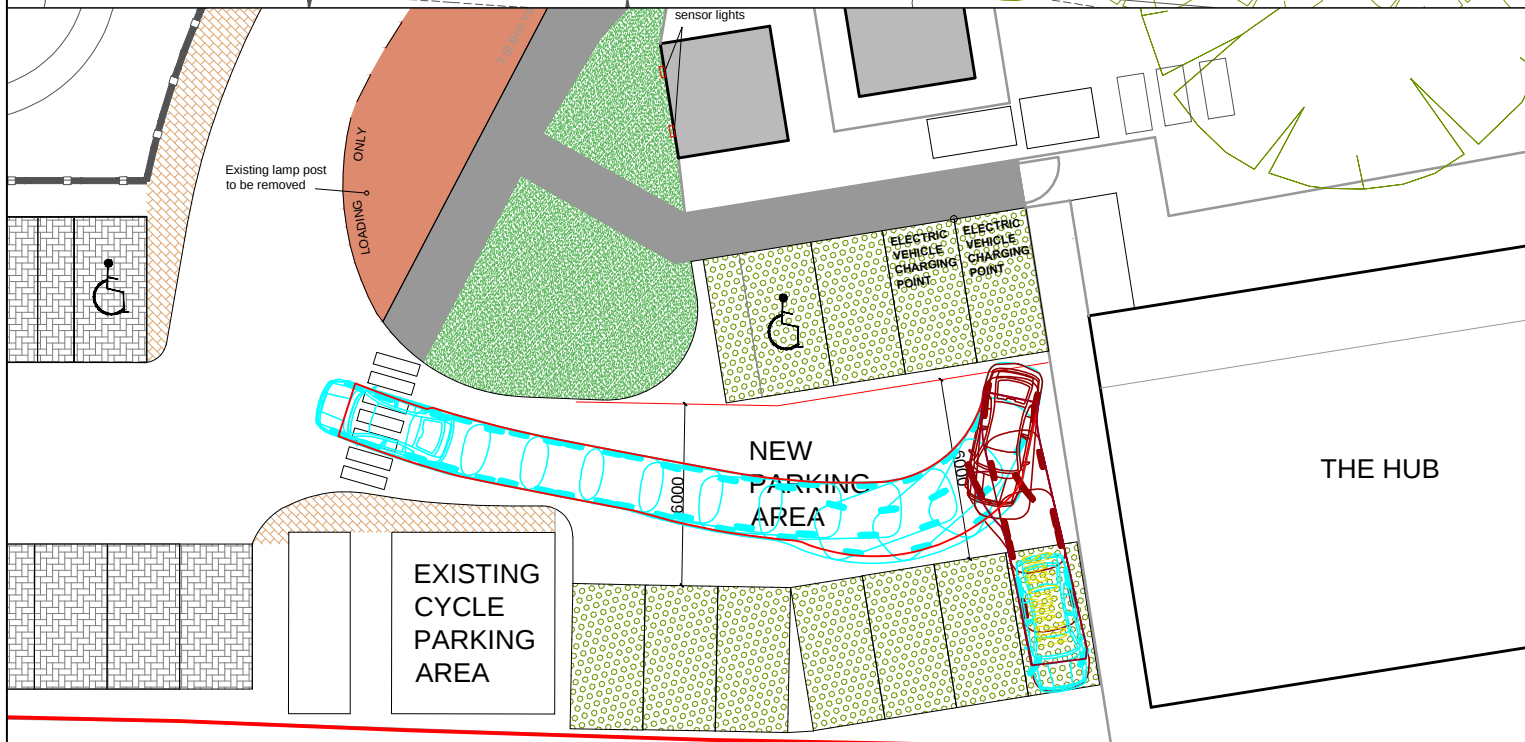

2. Skoda Octavia exiting parking bay in reverse and forward gear.

2. Skoda Octavia exiting parking bay in forward gear.

