
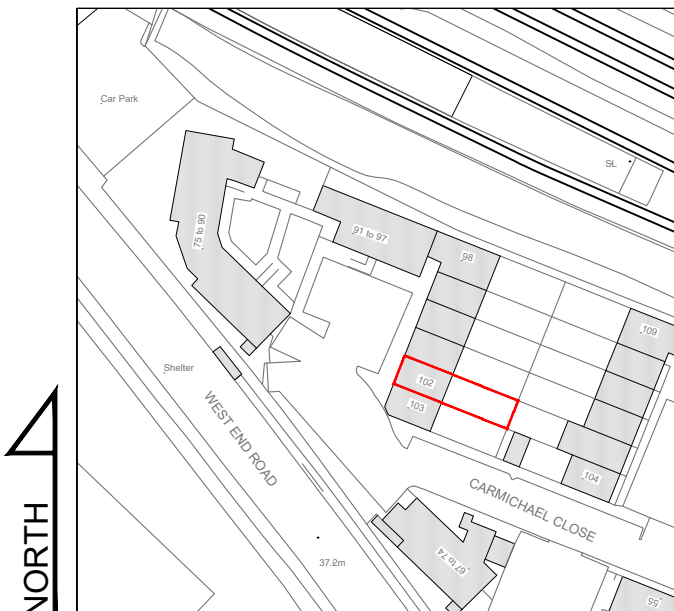
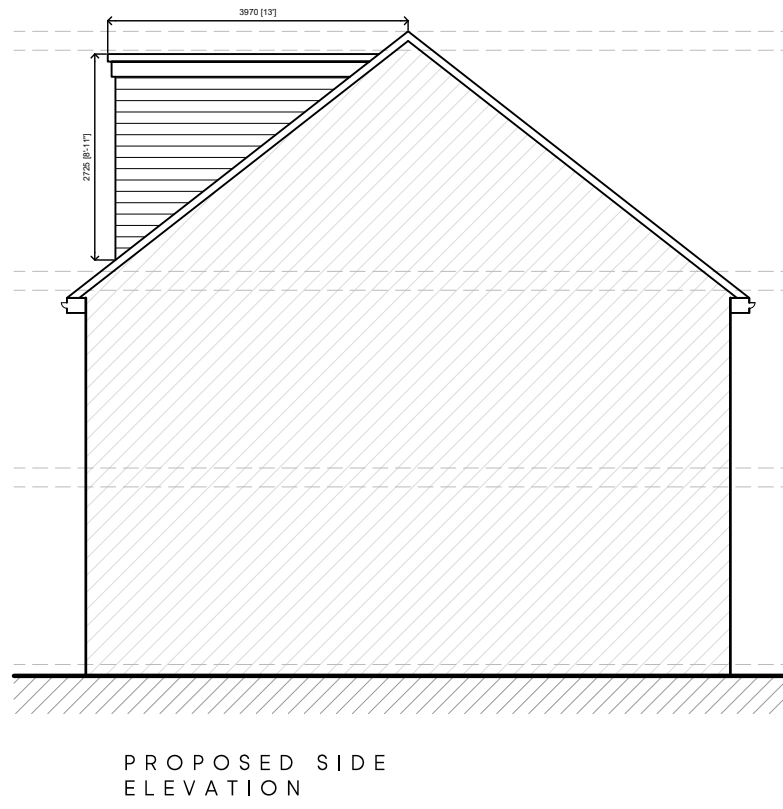
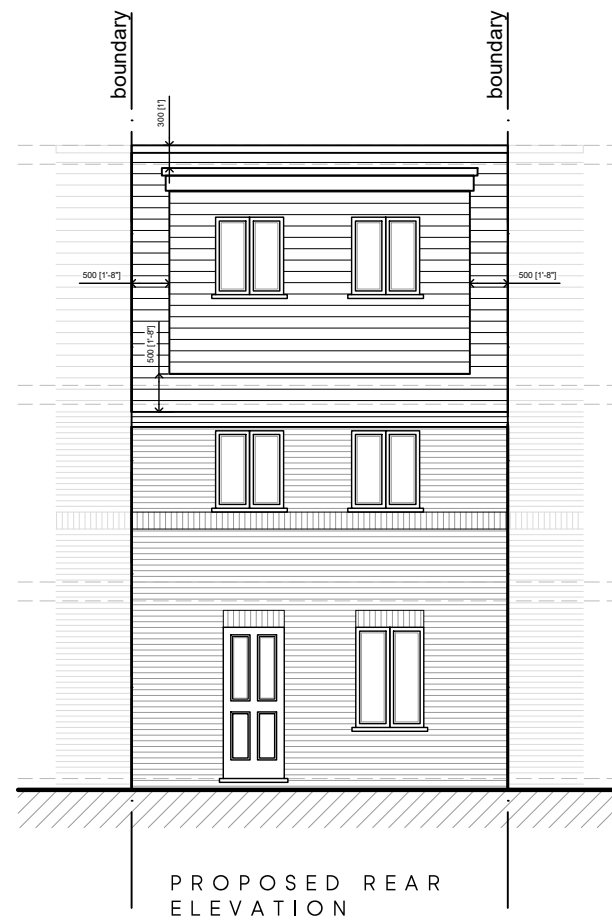
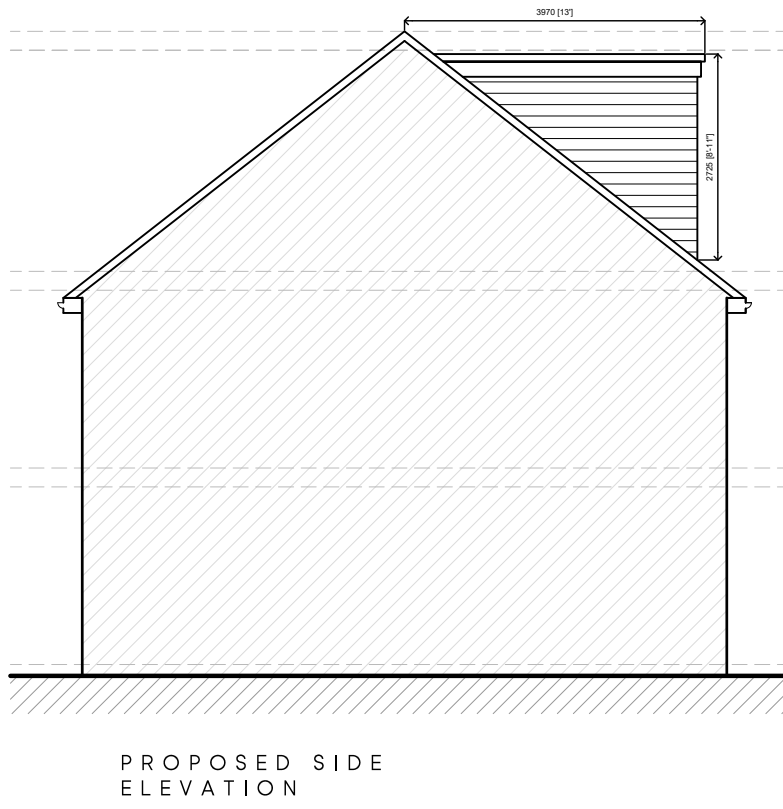
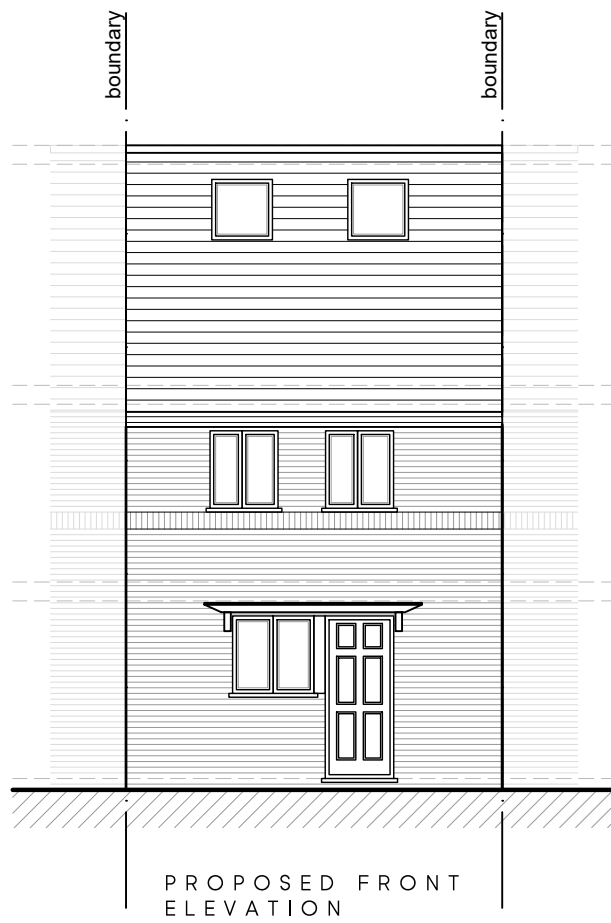
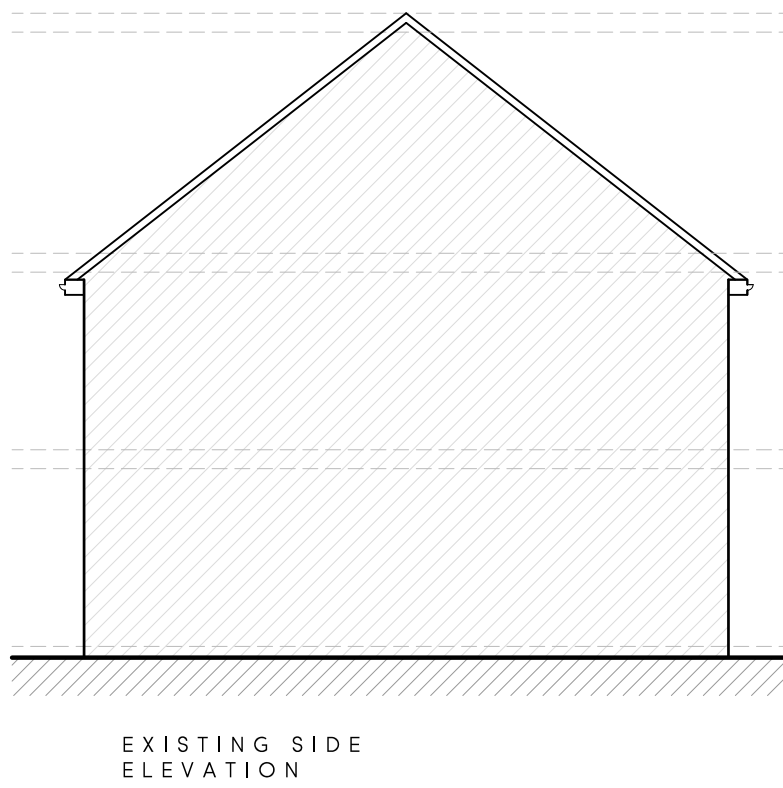
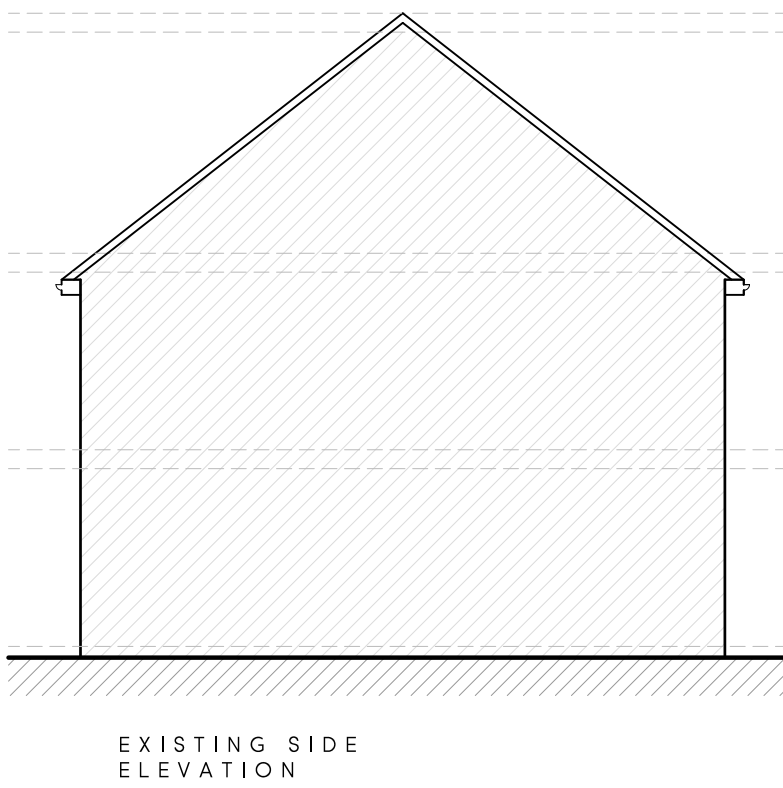
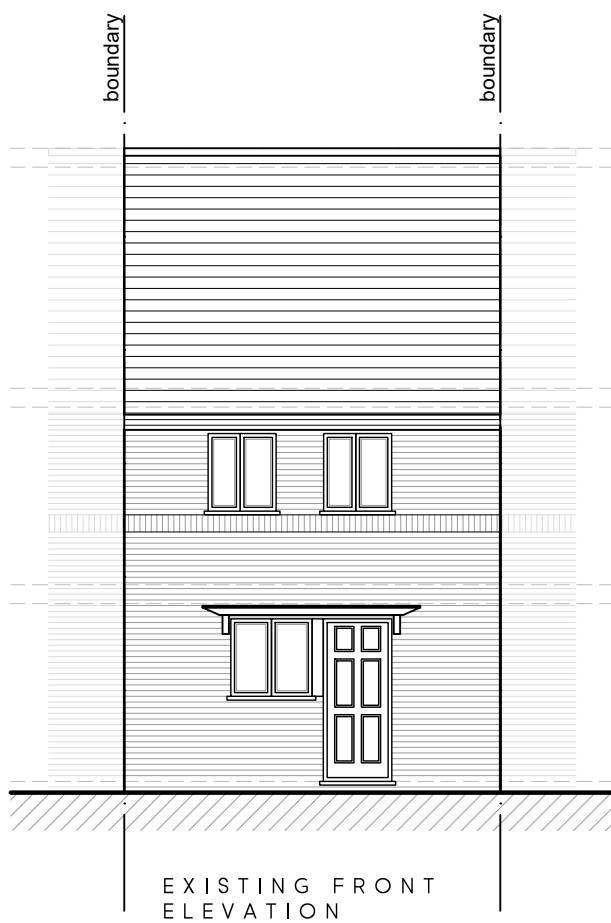
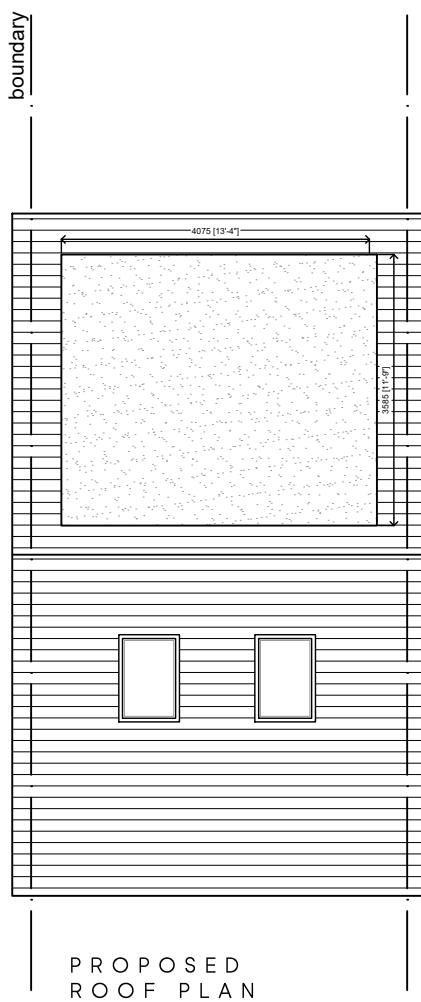
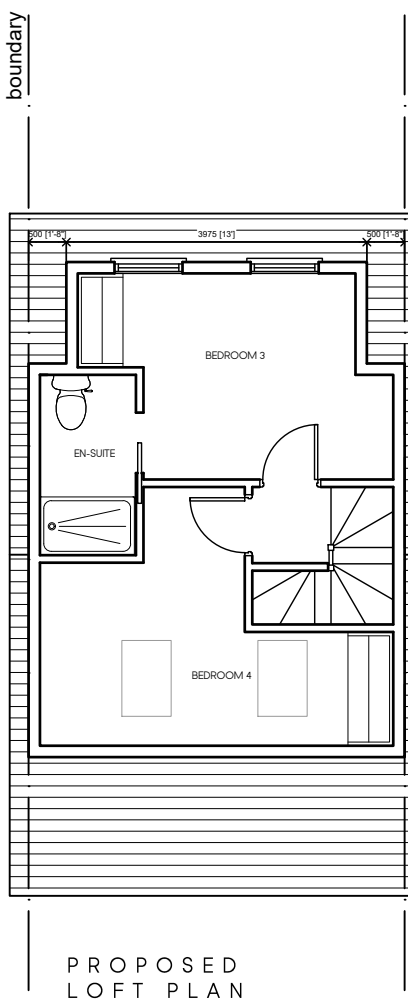
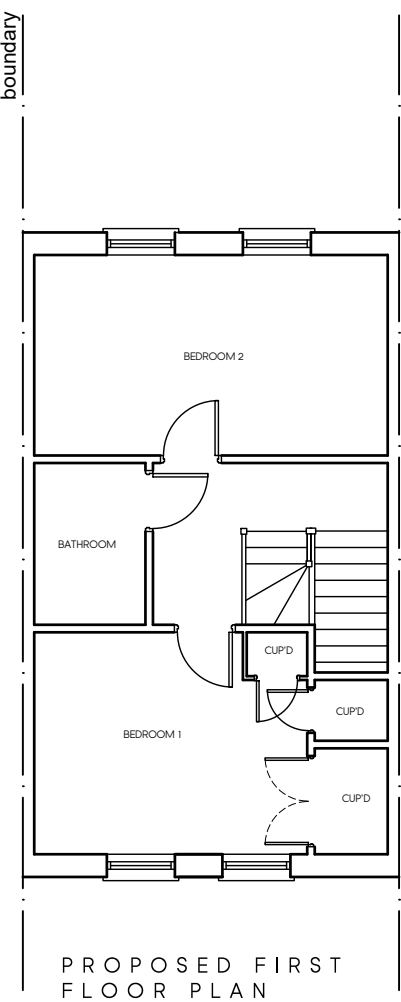
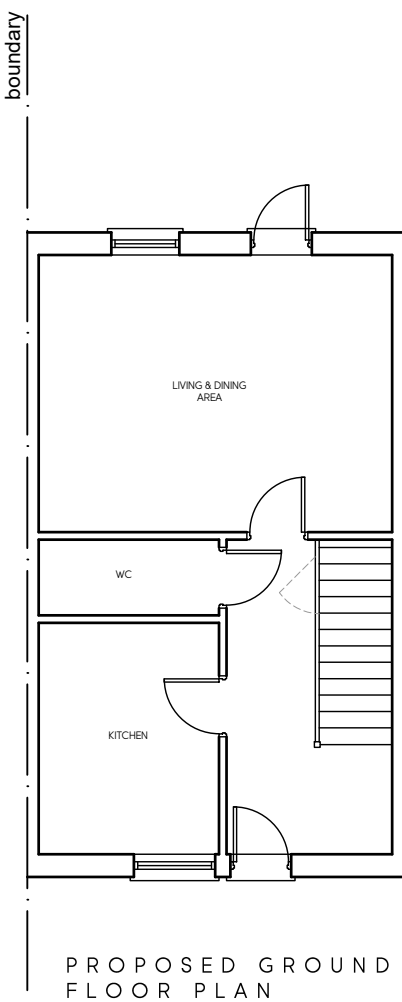
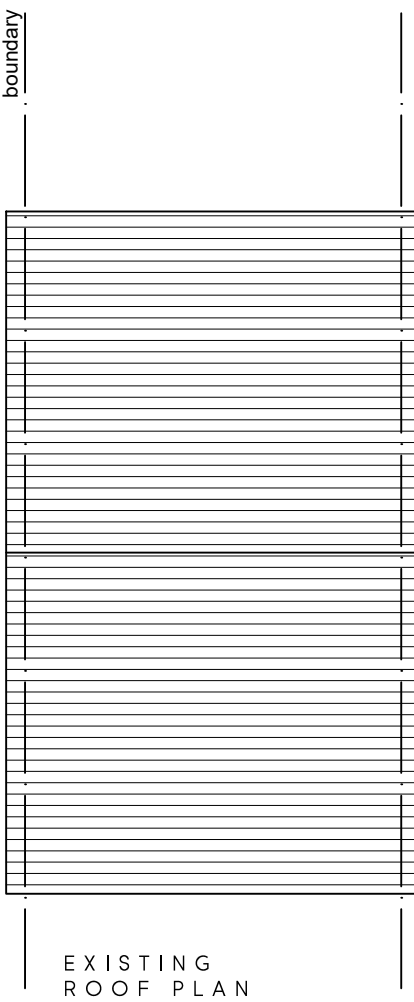
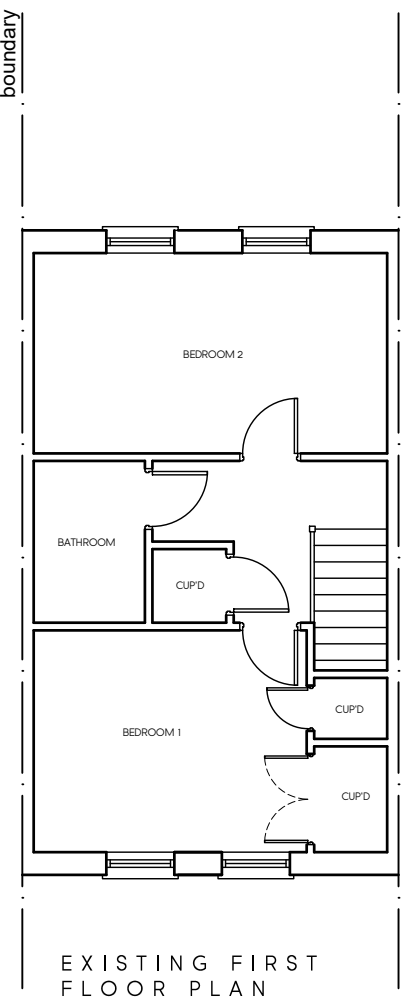


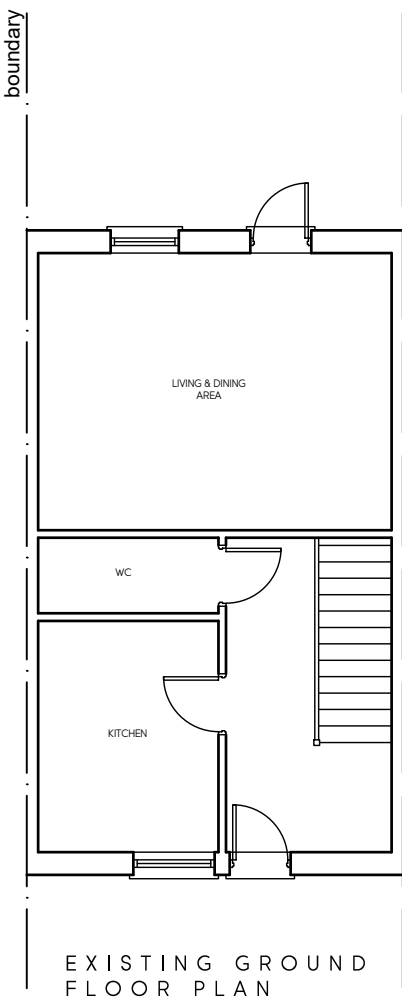

LOCATION PLAN
SCALE 1:1250

Rev.	Date	Description	Init.
------	------	-------------	-------

Client

MR HOXHA

Project Title
PROPOSED LOFT CONVERSION

102 CARMICHAEL CLOSE, RUISLIP, HA4 6LL

Drawing Title

EXISTING & PROPOSED PLANS & ELEVATIONS

Cad File	Sheet Size	Scale
P001	A1	1:100
Drawn by	Drawing Date	Approved by
BR	JUN.2022	-
Project No.	Drawing No.	Revision
0218	P201	-

//BR ARCHITECTURE

This drawing is property of BR Architecture © and must not be copied or otherwise reproduced. All dimensions must be checked on site before commencing work. No dimensions to be scaled from this drawing. This drawing was produced using AutoCad 2010.

PLANNING ISSUE