


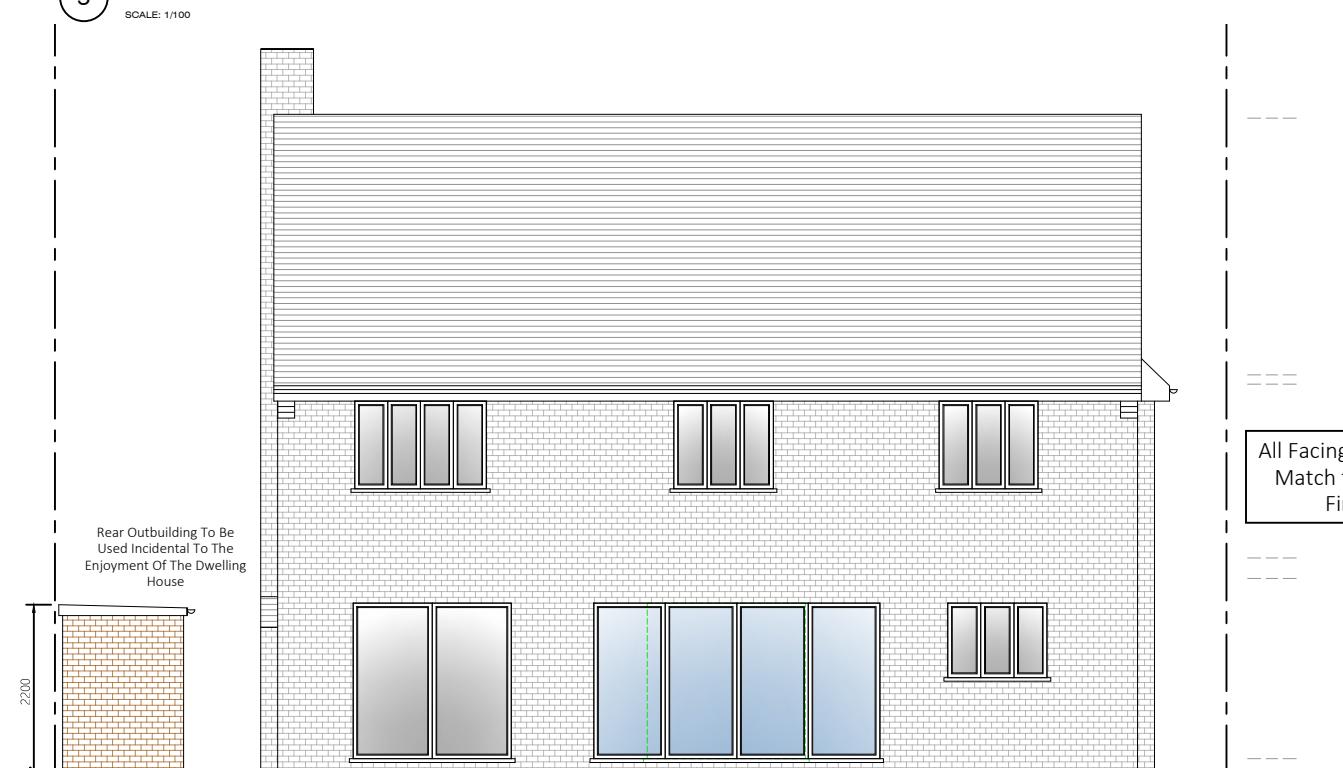

5 Proposed Front Elevation



7 Proposed Side Elevation

**PARTY WALL ACT 1996**  
OWNER/S MUST ENSURE ALL  
PARTY WALL AGREEMENTS ARE  
IN PLACE BEFORE ANY BUILDING  
WORKS ARE TO COMMENCE

Please note that construction must only commence once planning, building control and any other approvals have been received. It is the responsibility of the owner/contractor to commence prior to these approvals.

0 1 2 3 4 5

10m

--	--	--	--	--

Legend	
Walls Removed	green dashed
New Walls	blue solid
Existing Walls to Remain	grey solid
Boundary Wall	white with black line
Sound Separating Walls	orange hatched
Proposed Extensions	tan solid

**IMPORTANT GENERAL NOTE**  
The specification is to be read in conjunction with the plans/section details, and other associated Structural details as may be provided.  
All work is to be carried out to the Local Authority Planning and Building Regulations Approval, and the Codes of Practice and British Standards as necessary.  
All dimensions, levels, sizes, positions and locations of particulars as indicated on drawings are to be verified by the appointed Contractor on site prior to engaging in works. Any discrepancies must be reported to the Architect/Surveyor/Engineer or responsible person/s immediately.  
The Contractor is responsible for ensuring compliance with the CDM Regulations, and appropriate Health & Safety on site precautions.  
The Client/Building Owner must obtain any necessary PARTY WALL AGREEMENTS, prior to engaging in the works on site.



6 Proposed Side Elevation



8 Proposed Side Elevation

Revision	Date	Description	Paper Size	Scale	
			A3	1:100	
					Revision
					1st
					Sep-22
Drawn By	Checked By				
AP	NE				
Status					

Construct 360 Ltd, Trading as: <b>DontMoveExtend.com</b> info@DontMoveExtend.com Tel: 0208 206 0011 Site Address 3 Hurst Place Northwood HA6 2JS	Proposed Elevations
DontMoveExtend.com and the Red Box are Registered Trade Marks Of Construct 360 Ltd	Drawing Number HP3-03-1006