

© Copyright retained by Matrix Surveys Ltd.

ALL MEASUREMENTS TAKEN TO EXISTING
SURFACE FINISHES UNLESS STATED OTHERWISE

ALL LEVELS IN METRES


ALL ARROWS POINT UP
SURVEY GRID & LEVELS RELATED TO
ORDNANCE SURVEY BY GPS OBSERVATION

20.00F	FLOOR LEVEL
20.00H	WINDOW HEAD LEVEL
20.00S	WINDOW SILL LEVEL
20.00C	CEILING LEVEL
20.00SC	SUSPENDED CEILING LEVEL
20.00B	BEAM LEVEL
20.00D	DOOR HEAD LEVEL

AB	ARRIBRICK
B	BOLLARD
BS	BOOM TO BEAM UNDER
BW	BRICK WALL
BT	BURIED TELECOM
CA	CABLE
CAV	CLIPBOARD
CBS	CONCRETE PAVING SLABS
CP	CURB
ER	EARTH ROD
FL	FLOWLINE RED
FI	FLUE HYDRANT
FU	FOUL WATER
G	GULLY
GV	GAS VALVE
IC	INSPECTION CHAMBER
LD	LEVEL
LP	LOST POST
RE	FOOT
RG	ROOFTOP DYE
RW	ROAD GULLY
RD	ROAD
RWP	RUN WATER PIPE
SMP	SOIL VENT PIPE
SW	SURFACE WATER
TL	TRAFFIC LIGHT
TOP	TOP OF FENCE LEVEL
TOP	TOP OF LEVEL
WV	TELEGRAPH POLE
VENT	VENT
VP	VENT PIPE
WP	WATER METER
WSP	WASTEWATER
WSV	WATER STOP VALVE

FENCE TYPES	
BW	Barbed Wire
CB	Close Board
CI	Corrugated Iron
CL	Chain Link
CPL	Conc Panel
CP	Chestnut Paling
CW	Chicken Wire
IW	Interwoven
IR	Iron Rafting
OB	Openboard
PR	Post and Rail
PW	Post and Wire

All tree details should be checked by an Arborologist

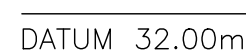

SECTION A

