




Do not scale from drawing (apart from the planning department). All dimensions/levels must be checked on site by a contractor/third party prior to commencement. Any discrepancies must be reported to us in writing before proceeding. All works are copyright protected and must not be copied or transmitted without our prior written permission. Copyright infringements shall be legally enforced and pursued. Works should not commence before a Planning/Building Control approval is received. Client bears full responsibility for any resulting alterations due to commencement of works prior to an approval.

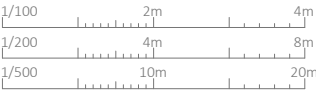

Date	Rev.	Details
-		

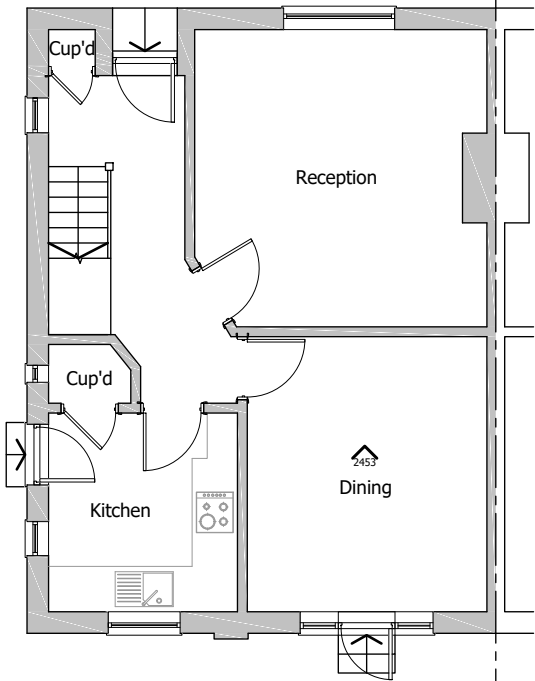


GROUND FLOOR PLAN

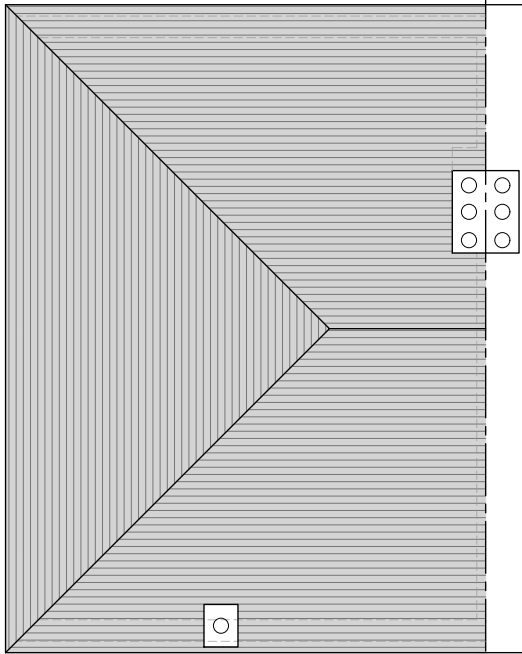


ROOF PLAN



FLANK ELEVATION

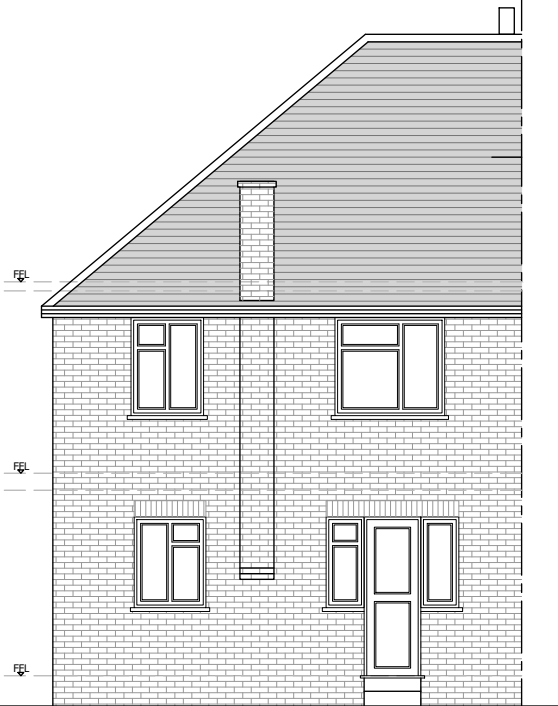

REAR ELEVATION





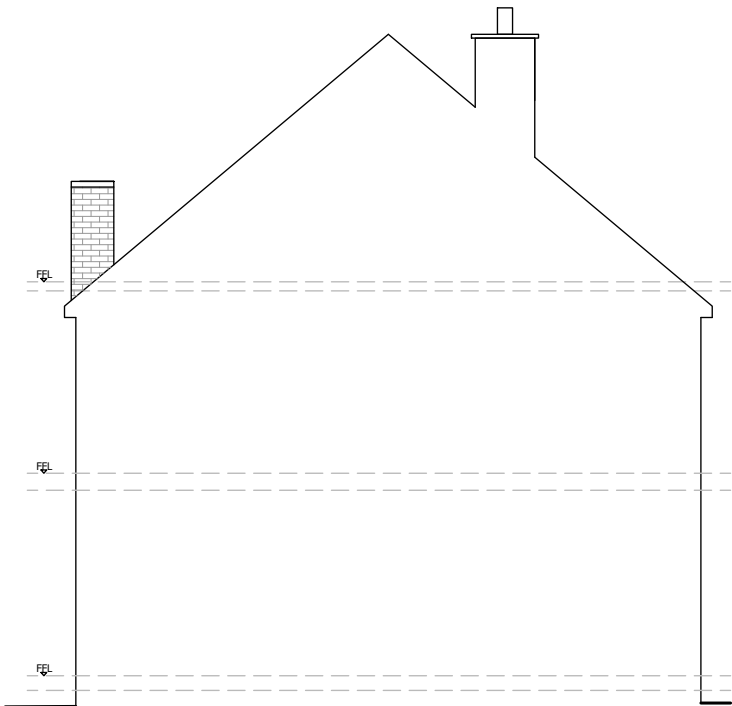


FLANK ELEVATION

PROJECT	Rear extension	DATE	04/2022
ADDRESS	24 Oakwood Road, Pinner HA5 3UE		
DRAWING	Existing GA		
REV	SCALE 1/100	PAGE 01	PAPER A3

BLUEPRINT VISTA + ARCHITECTURE	Unit 1 Cowley Mill Trading Estate Longbridge Way, Uxbridge UB8 2YG		
	T	+44 (0) 7973 663 706	
	E	info@blueprintvista.co.uk	
	W	www.blueprintvista.co.uk	

Architecture + Interiors + Planning + Engineering

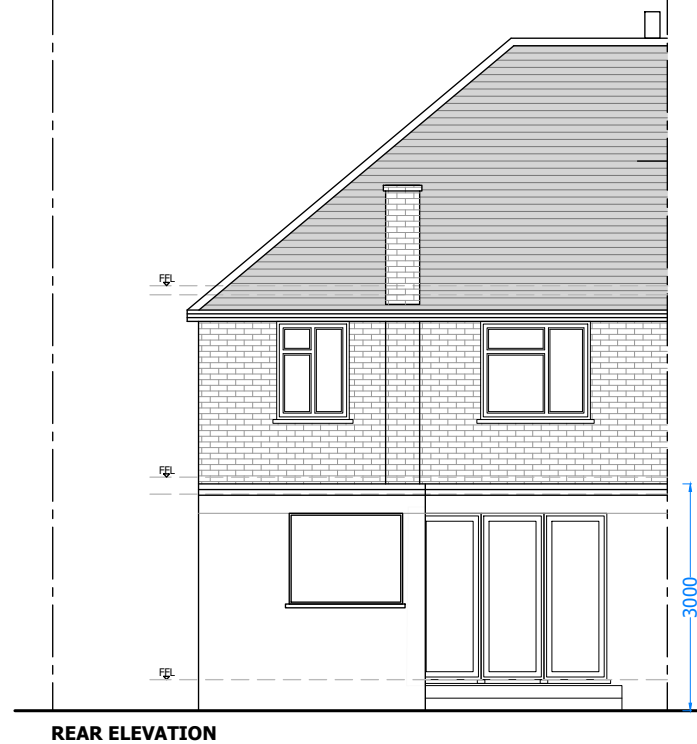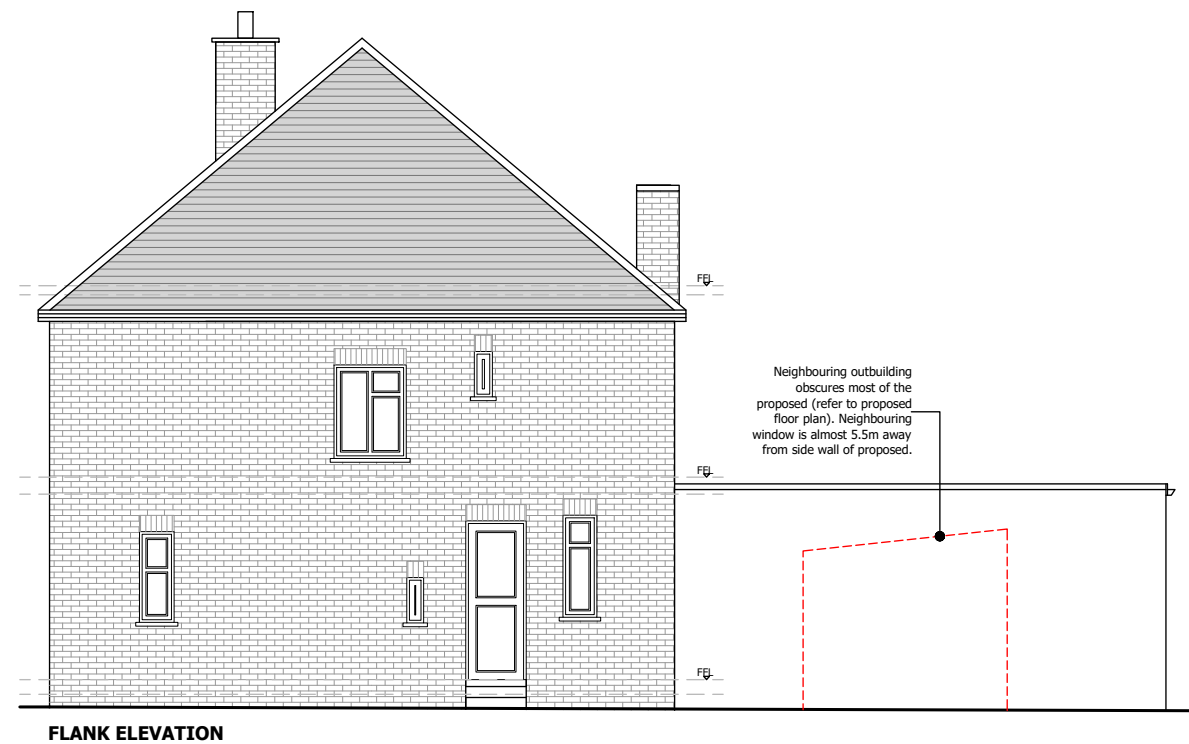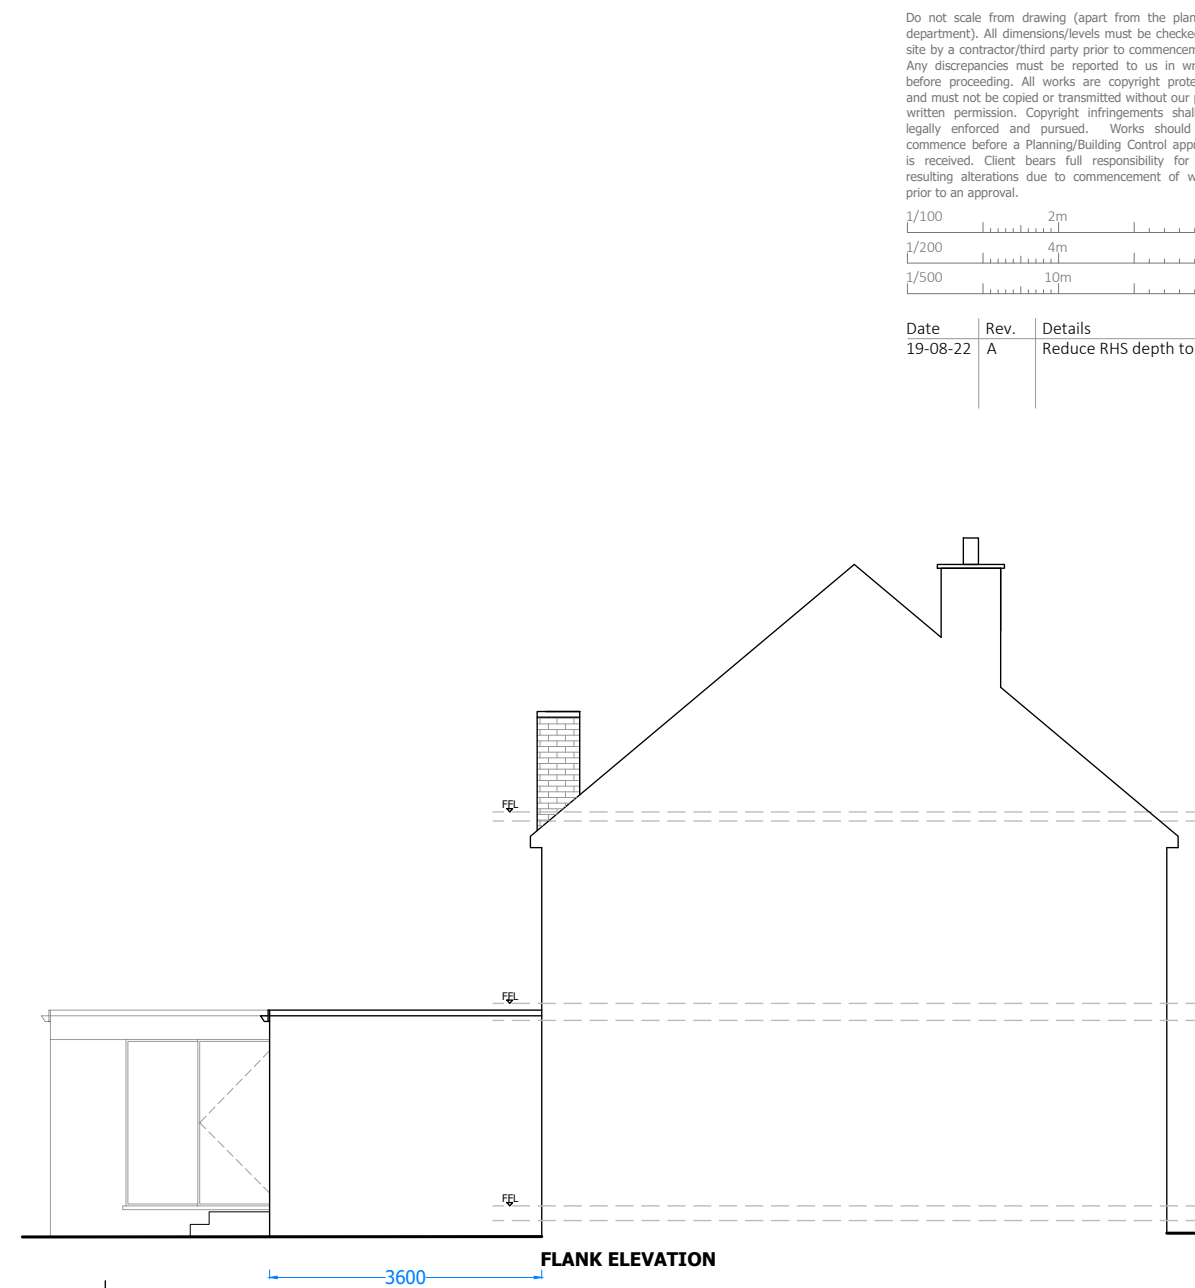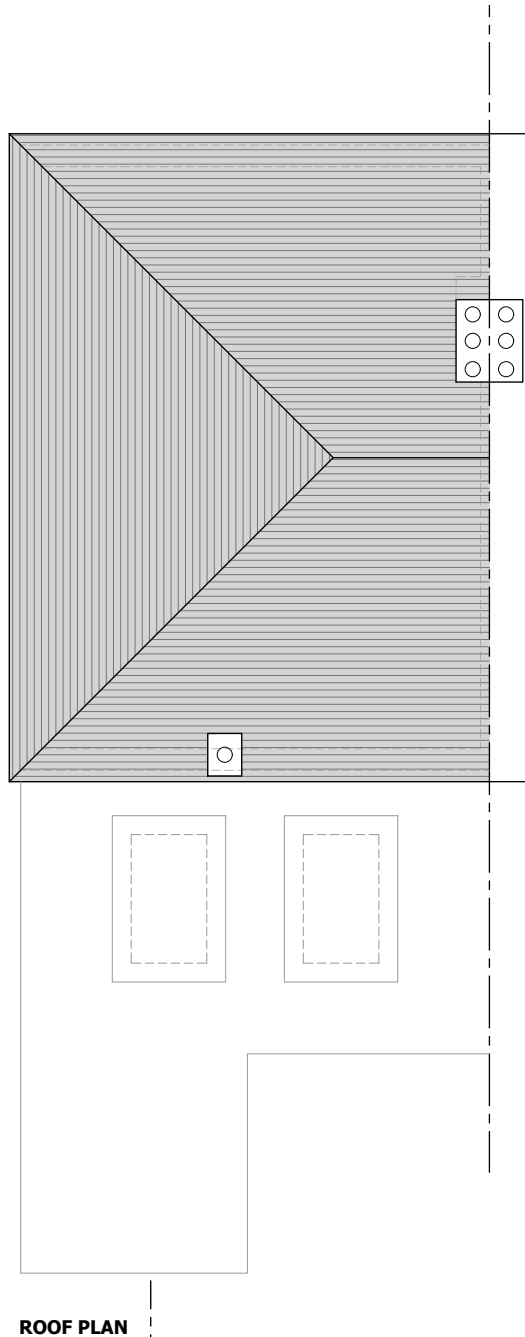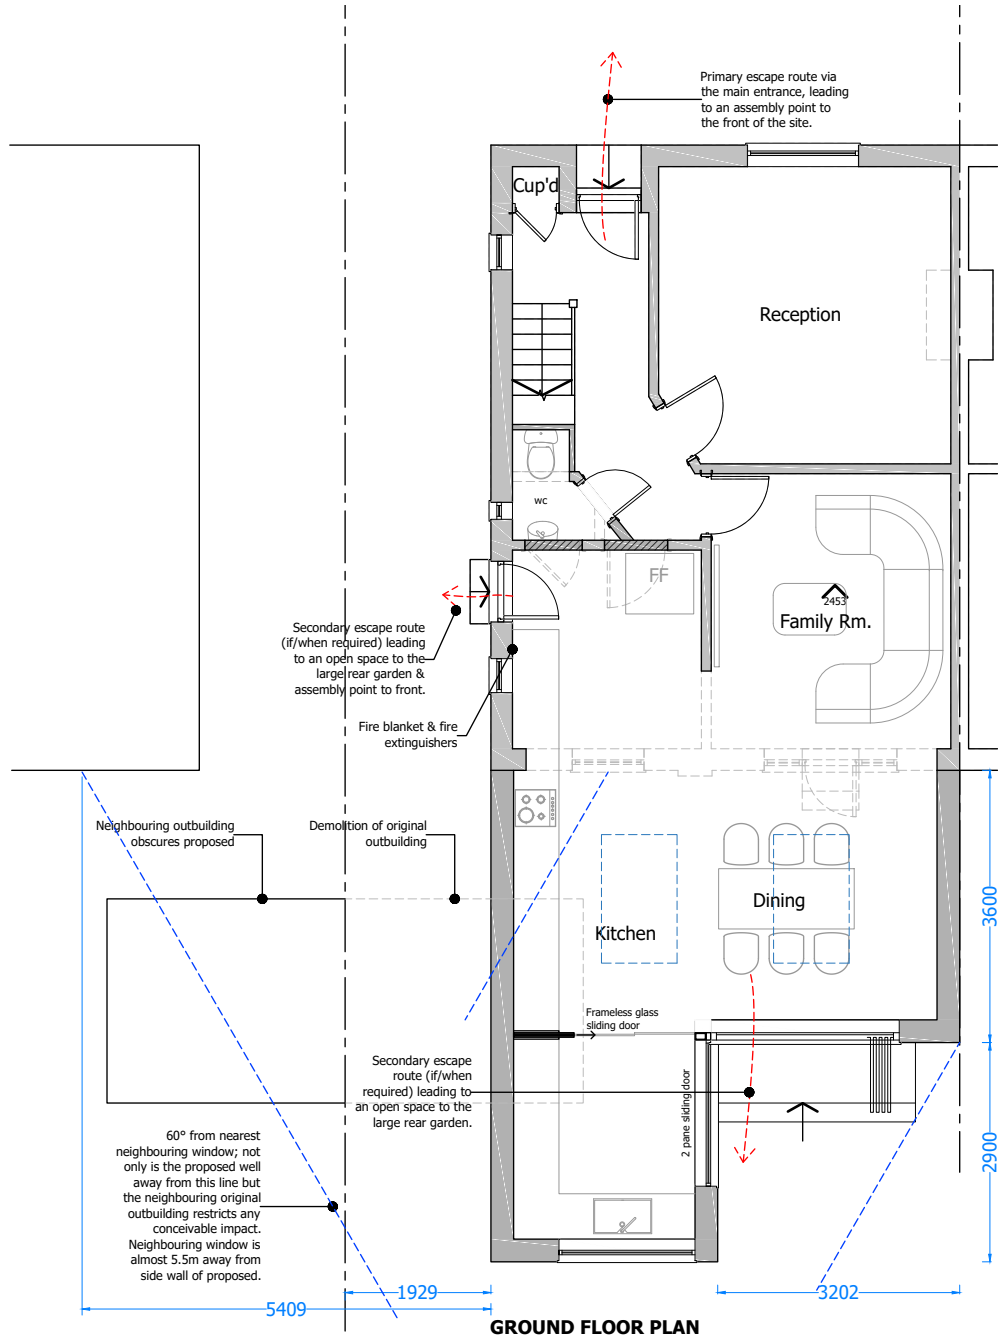

Do not scale from drawing (apart from the planning department). All dimensions/levels must be checked on site by a contractor/third party prior to commencement. Any discrepancies must be reported to us in writing before proceeding. All works are copyright protected and must not be copied or transmitted without our prior written permission. Copyright infringements shall be legally enforced and pursued. Works should not commence before a Planning/Building Control approval is received. Client bears full responsibility for any resulting alterations due to commencement of works prior to an approval.



Date	Rev.	Details
19-08-22	A	Reduce RHS depth to 3.6

PROJECT	Rear extension	DATE	04/2022
ADDRESS	24 Oakwood Road, Pinner HA5 3UE	PAGE	02
DRAWING	Proposed GA	PAPER	A3
REV	A	SCALE	1/100


BLUEPRINT
VISTA
ARCHITECTURE

Architecture + Interiors + Planning + Engineering


Unit 1 Cowley Mill Trading Estate
Longbridge Way, Uxbridge
UB8 2YG

T +44 (0) 7973 663 706
E info@blueprintvista.co.uk
W www.blueprintvista.co.uk



Do not scale from drawing (apart from the planning department). All dimensions/levels must be checked on site by a contractor/third party prior to commencement. Any discrepancies must be reported to us in writing before proceeding. All works are copyright protected and must not be copied or transmitted without our prior written permission. Copyright infringements shall be legally enforced and pursued. Works should not commence before a Planning/Building Control approval is received. Client bears full responsibility for any resulting alterations due to commencement of works prior to an approval.

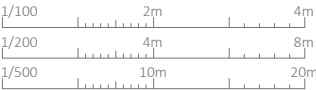

Date	Rev.	Details
19-08-22	A	Reduce RHS depth to 3.6

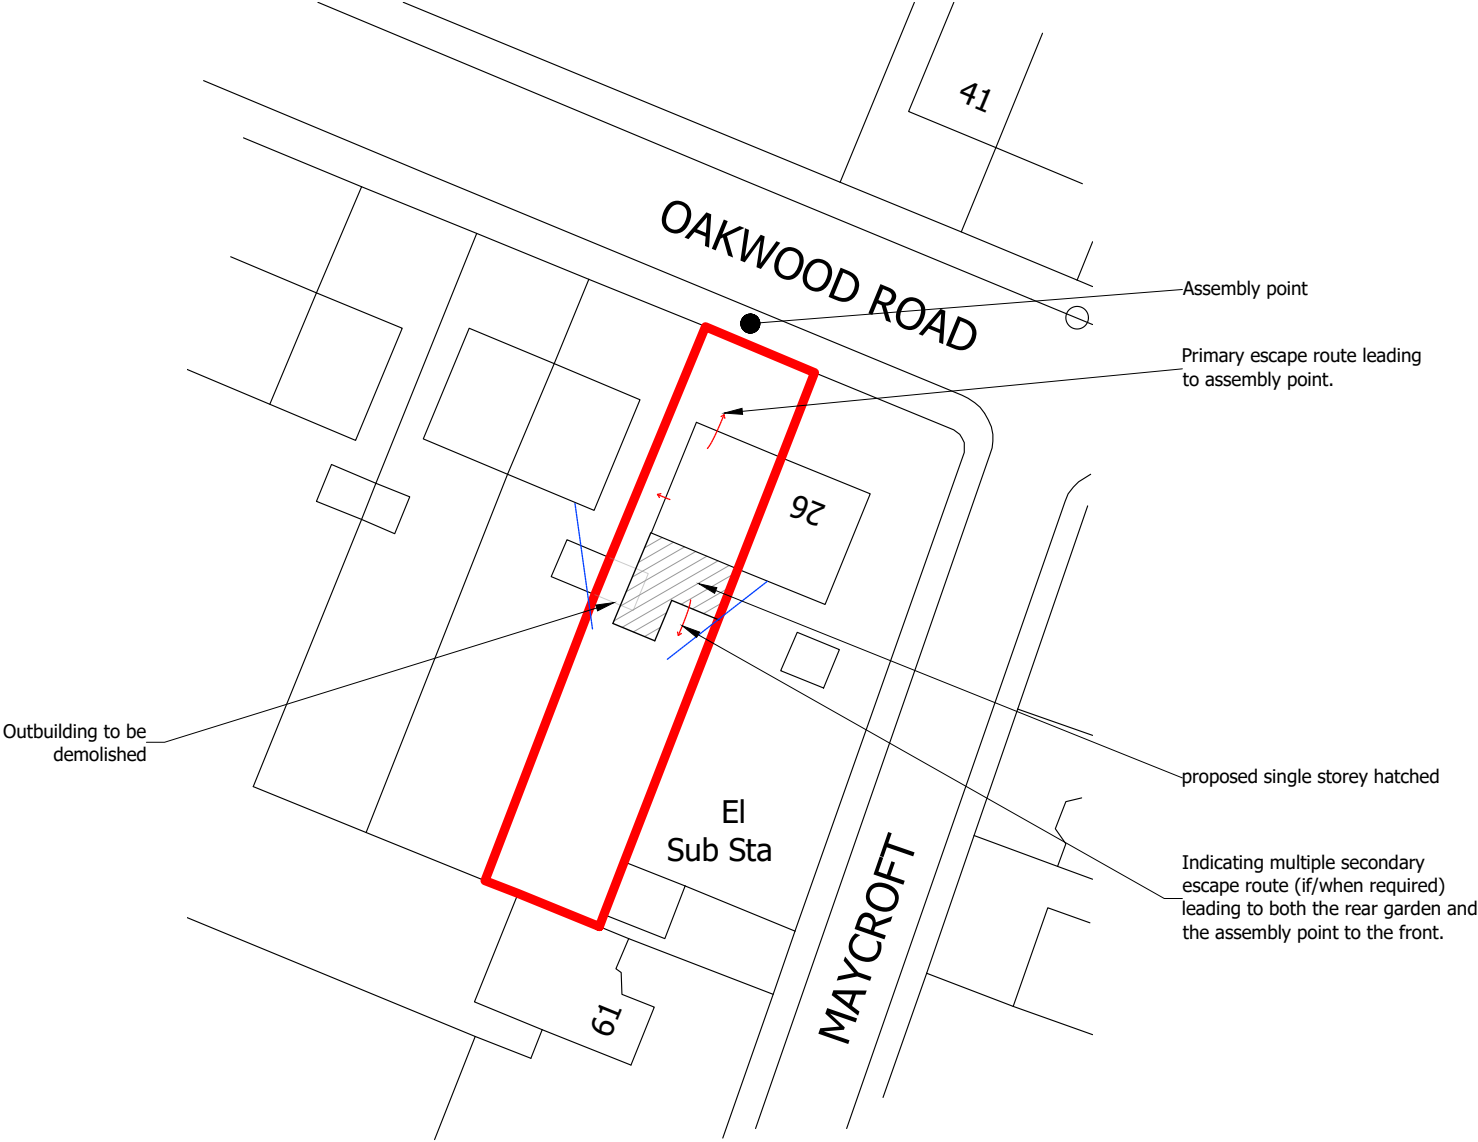

Proposed Site Plan
1/500

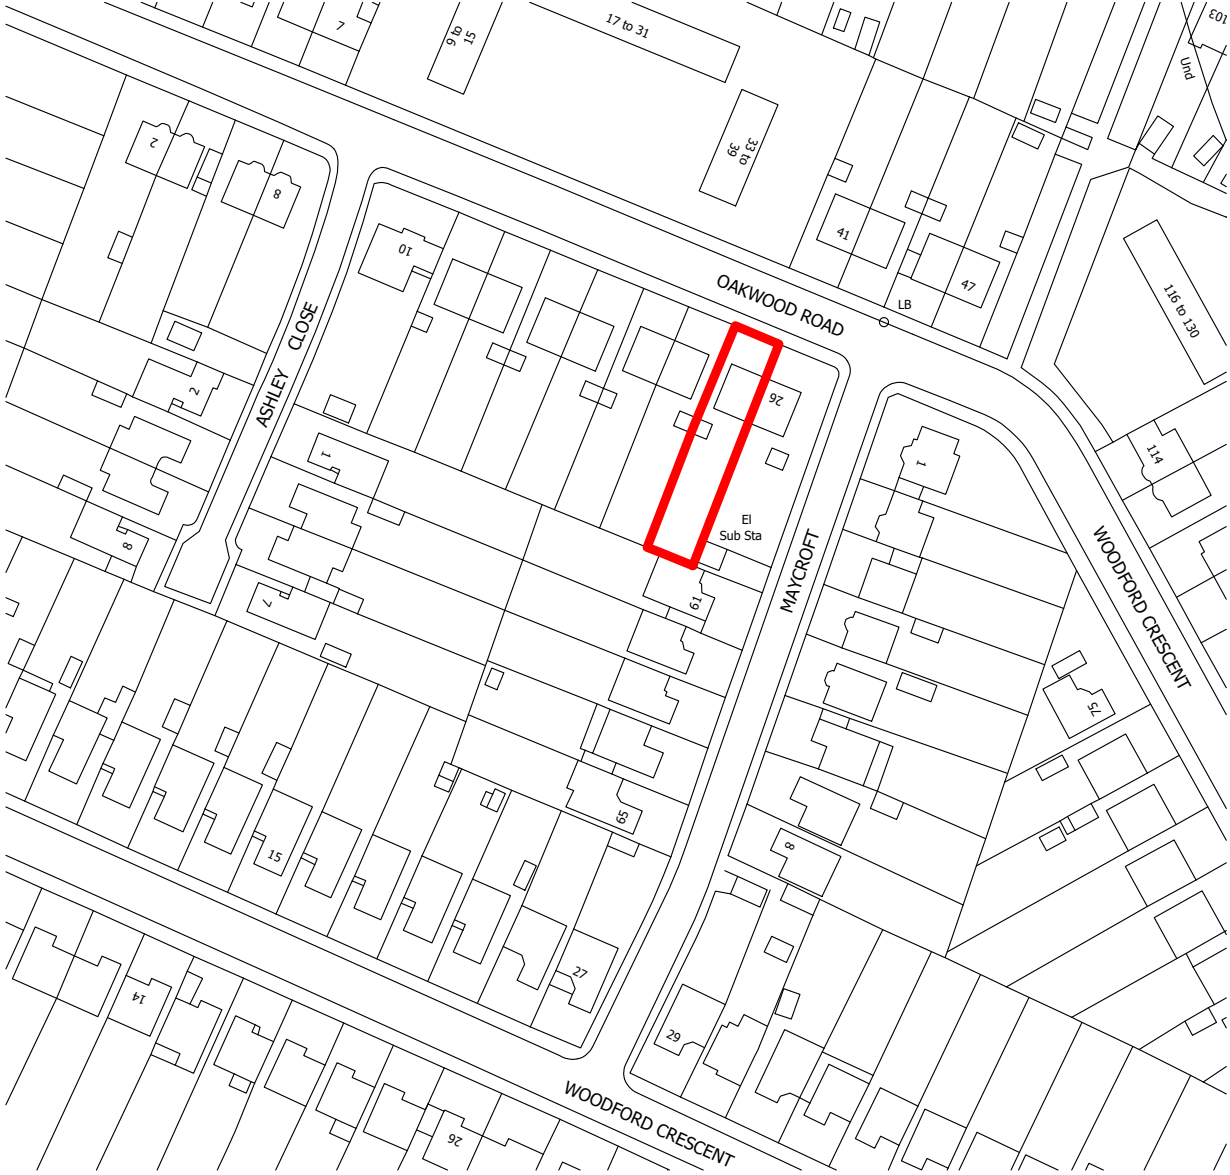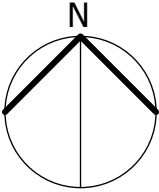

Location Plan
1/1250

PROJECT	Rear extension		
ADDRESS	24 Oakwood Road, Pinner HA5 3UE		
DRAWING	Location Plan & Proposed Site Plan		DATE 04/2022
REV A	SCALE 1/500/1250	PAGE 03	PAPER A3

BLUEPRINT
VISTA +
ARCHITECTURE

Architecture + Interiors + Planning + Engineering

Unit 1 Cowley Mill Trading Estate
Longbridge Way, Uxbridge
UB8 2YG

T +44 (0) 7973 663 706
E info@blueprintvista.co.uk
W www.blueprintvista.co.uk