



Notes.

System:
Dualframe 75Si casement window
Outer frame = DF1401
Vent profile = DF1412
Transom = N/A
Sill = N/A


For Further information contact:
Sapa Building System on
01684 853500

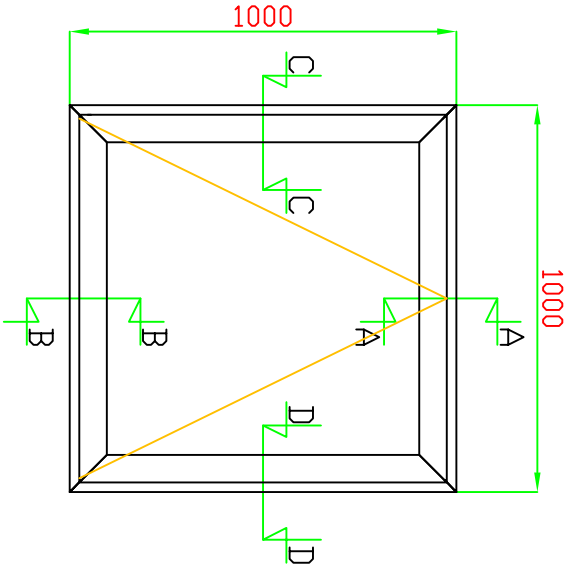


External Elevation

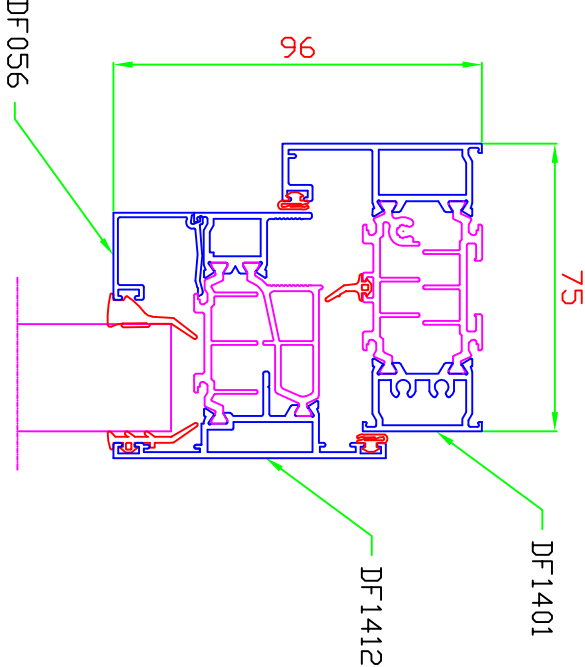


SECTION A-A

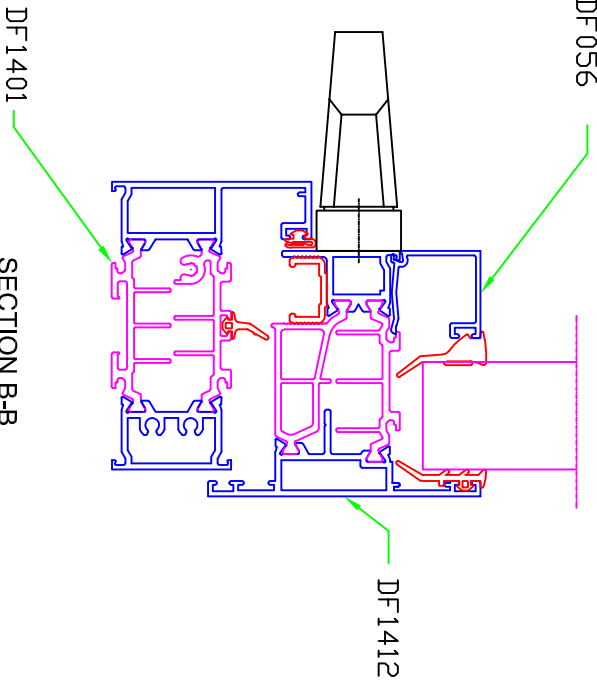

SECTION B-B

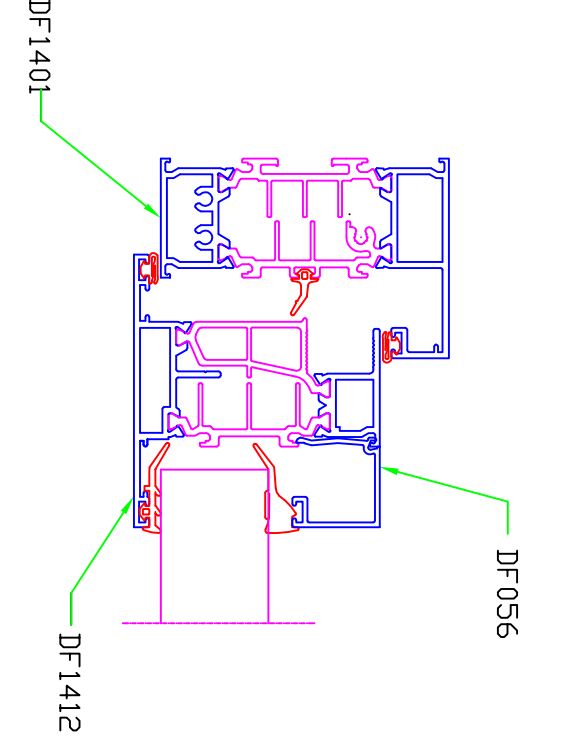

SECTION C-C

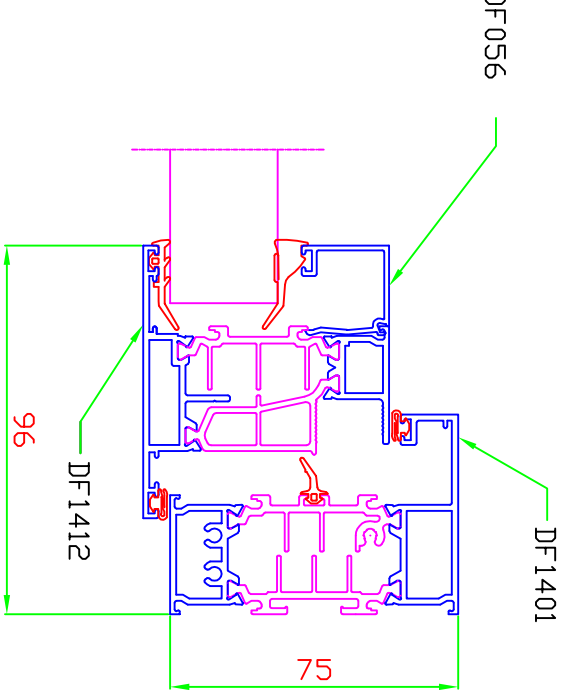

SECTION D-D

Sapa Building Systems Ltd Address: Severn Drive, Tewkesbury Gloucestershire GL20 8TX Telephone: 01684 853500 Fax: 01684 851850		PRODUCT NAME(S) / SYSTEM DETAILS: DF75Si TOP HUNG CASEMENT		PROJECT: Dualframe	
		DRG. TITLE: Elevation & Cross Sections		ISSUE 1	DATE 21/01/2013
				DESCRIPTION OF REVISION Issued for Information Purposes	
				CHECKED	DRAWN: I.K
					SCALE: 1:20 & 1:2 @ A3
					DRAWING NO: DF75Si-006