

SAFETY, HEALTH AND ENVIRONMENTAL INFORMATION

In addition to the hazards/risks normally associated with the types of work detailed on this drawing, note the following:

Construction
Maintenance / Cleaning
Decommissioning / Demolition

It is assumed that all works will be carried out by a competent contractor working, where appropriate, to an approved method statement

REV.	DESCRIPTION	DATE
DRAWING PURPOSE:		
PROTECTIVE MARKING:		
DRAWING STATUS:	SUITABILITY	
GENERAL NOTES:		

FOIA PUBLICATION:	
DRAWING TITLE:	
Existing Window Schedule	

SITE NAME:	Ruislip Police Station
------------	------------------------

BUILDING / PROJECT NAME:	Annexe First Floor Renewal
--------------------------	----------------------------

SITE ADDRESS:	Ruislip Police Station, 5 The Oaks, Ruislip HA4 7LE
---------------	---

POSTCODE:	HA4 7LE
BOROUGH:	Hillingdon

COORDINATES:	E: N/A	N: N/A
--------------	--------	--------

SITE / LB NO:	0726	UNIT NO:	
---------------	------	----------	--

DATE PUBLISHED:	16/01/2024	REVIEW DATE:	16/01/2024
-----------------	------------	--------------	------------

OCU / BRANCH:	SCALE (@ A1):	1:20
---------------	---------------	------

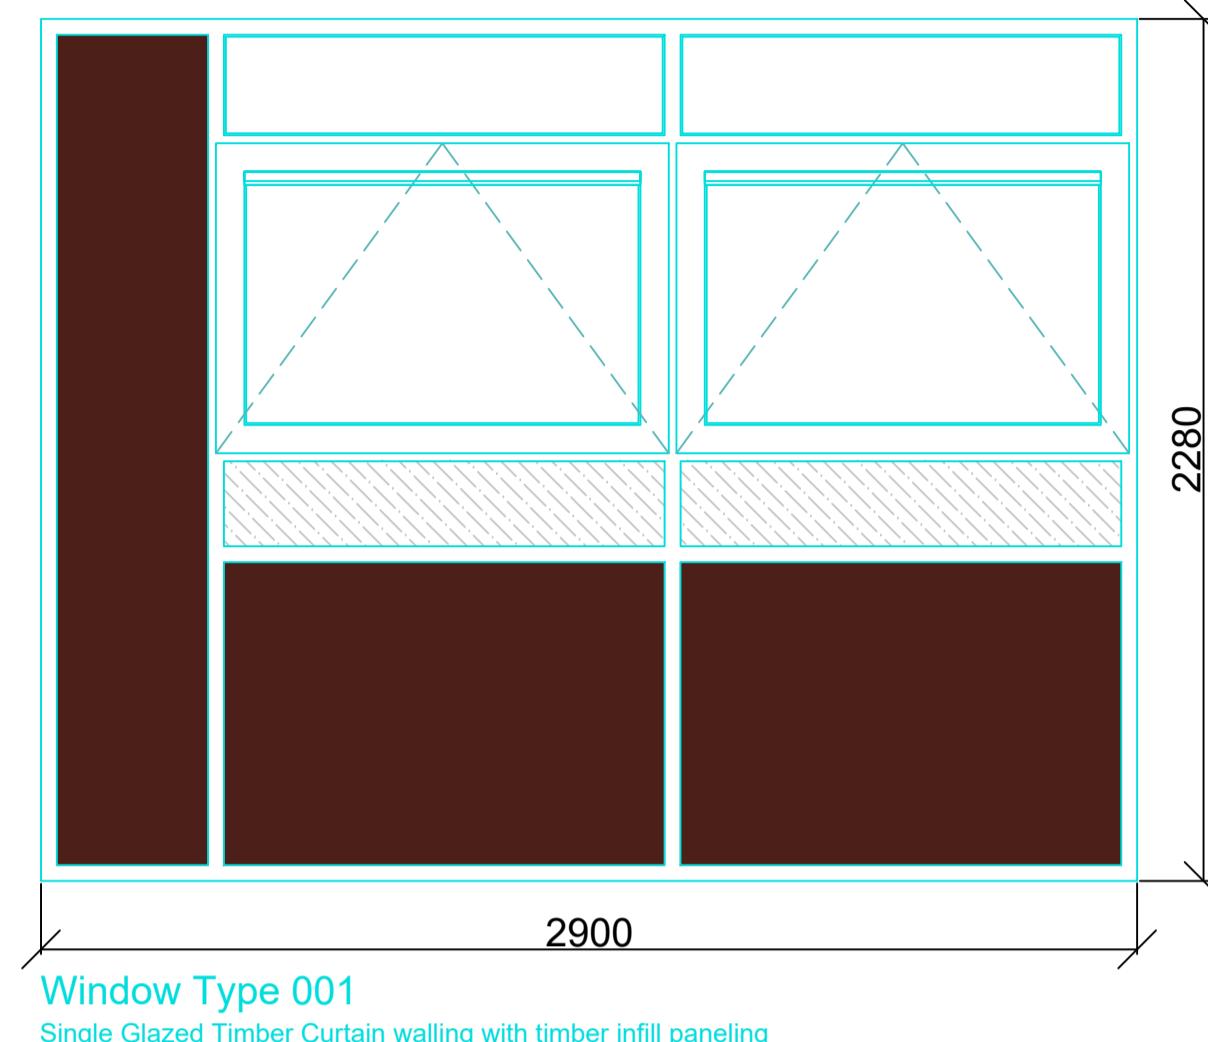
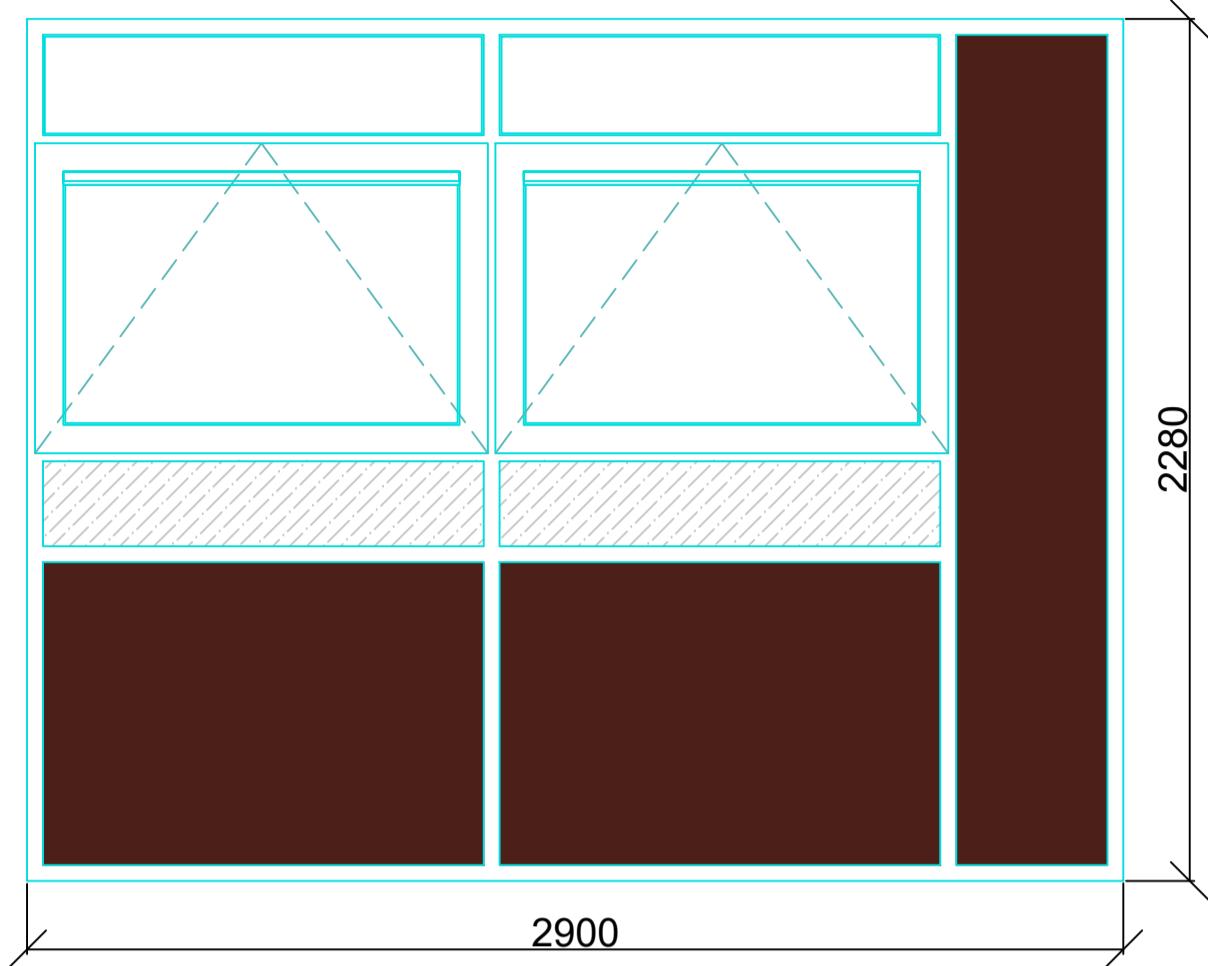
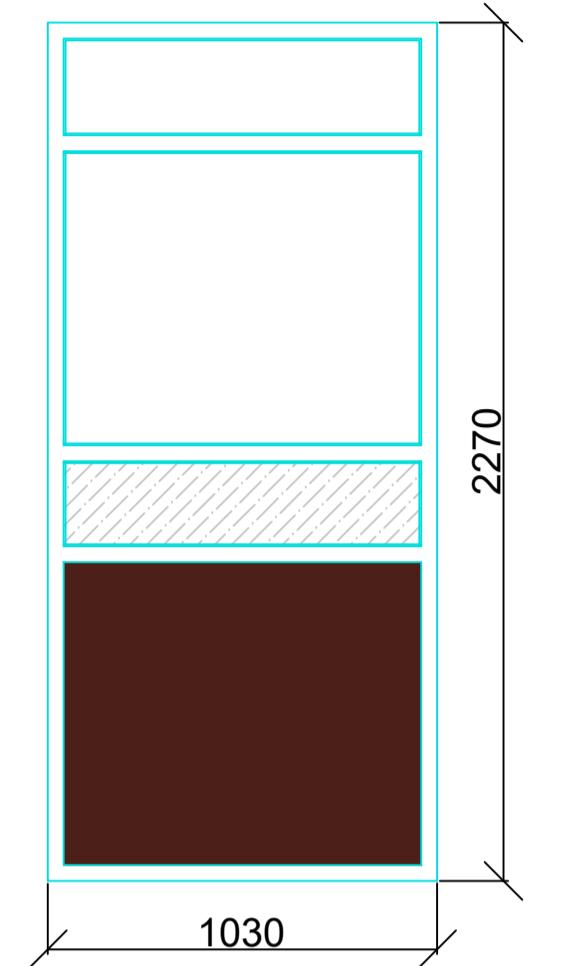
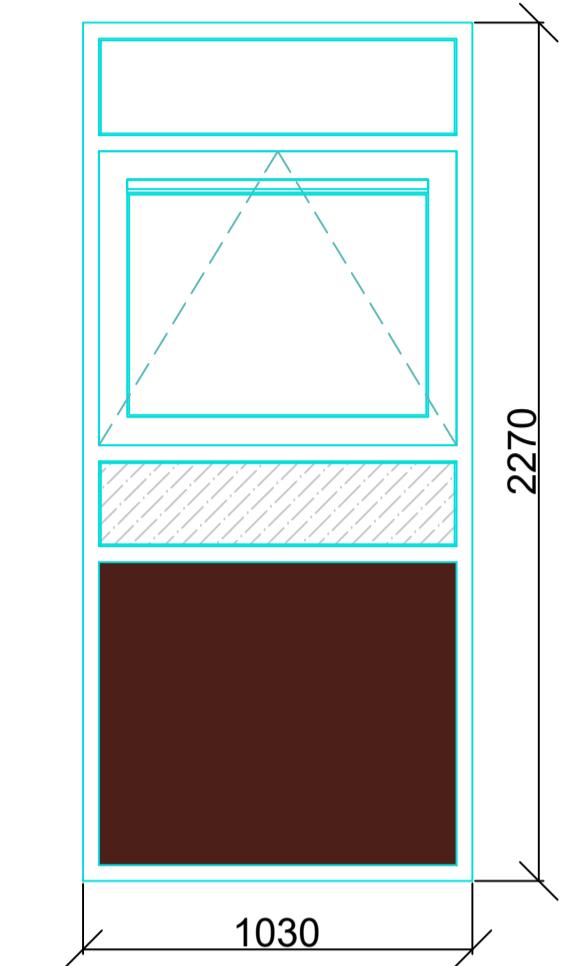
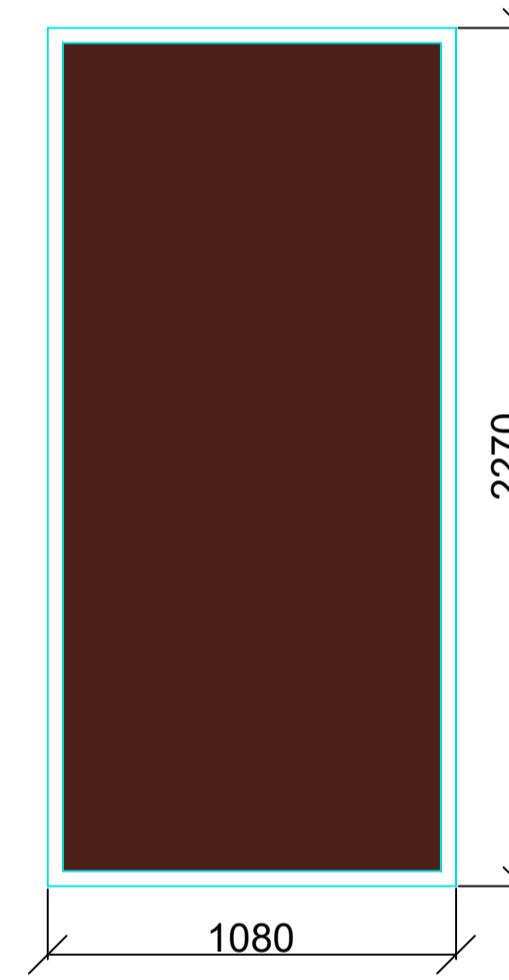
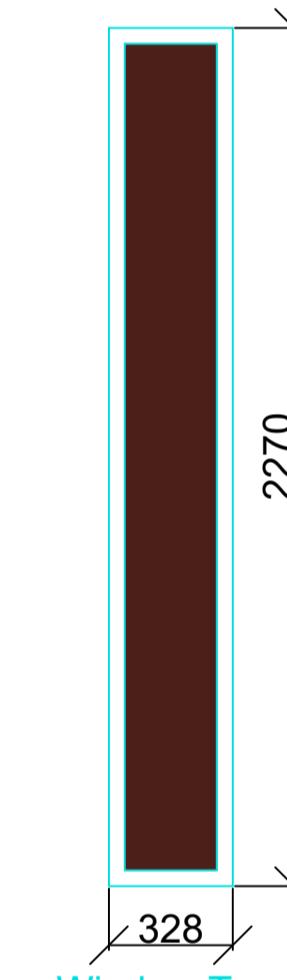
DRAWN:	CHECKED:	APPROVED:
HW	SAR	

DATE:	DATE:	DATE:
16/01/2024	16/01/2024	16/01/2024

AUTHOR:	Baily Garner LLP
---------	------------------

NO DIMENSIONS ARE TO BE SCALED FROM THIS PRINTED DRAWING

WBS NO:	DRAWING NUMBER:	REV VER
	000726-BG-S4-XX-DR-B-0002	00 01


Window Type 001
 Single Glazed Timber Curtain walling with timber infill paneling

Window Type 002
 Single Glazed Timber Curtain walling with timber infill paneling

Window Type 003
 Single Glazed Timber Curtain walling with timber infill paneling

Window Type 004
 Single Glazed Timber Curtain walling with timber infill paneling

Window Type 005
 Timber Curtain walling with timber infill paneling

Window Type 006
 Timber Curtain walling with timber infill paneling

Existing Window Schedule

