
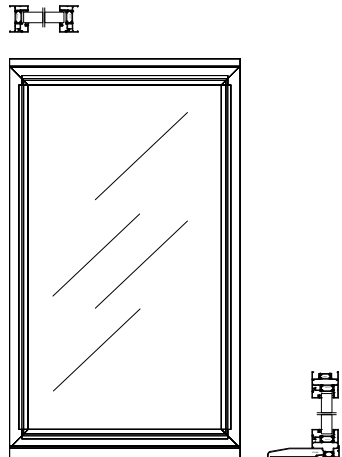
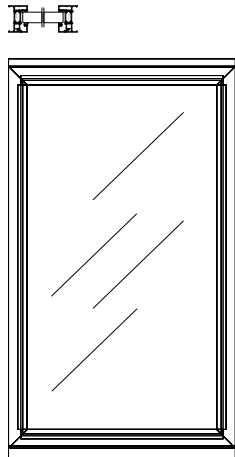
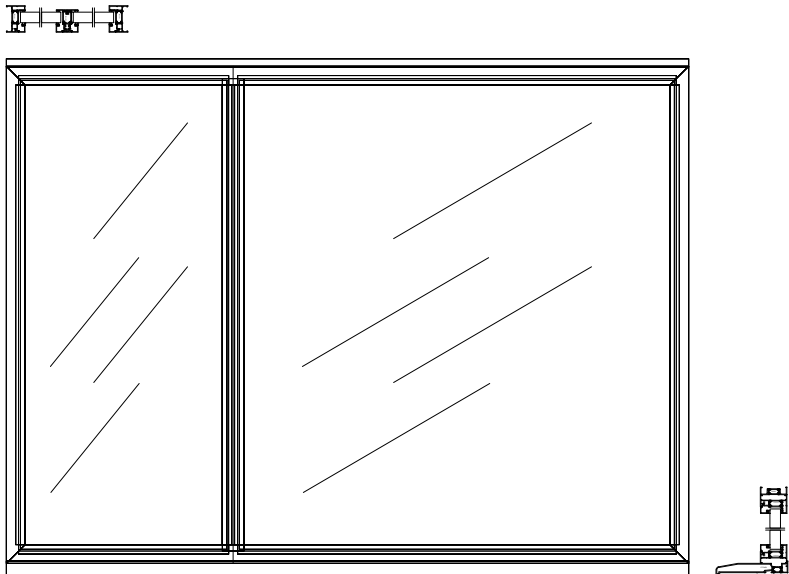
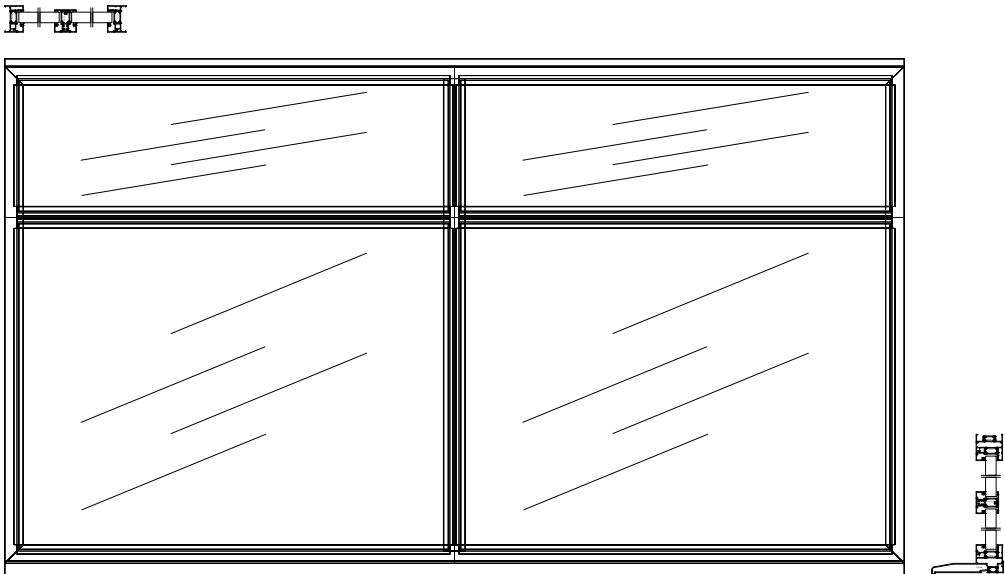
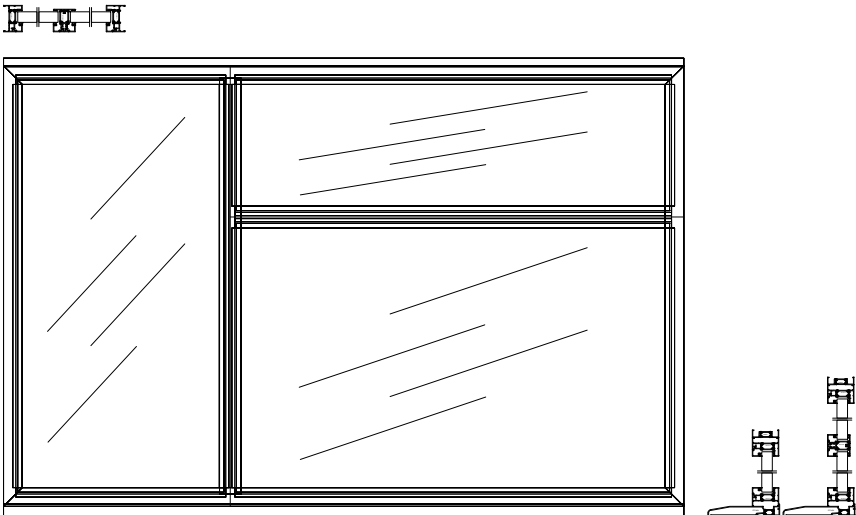
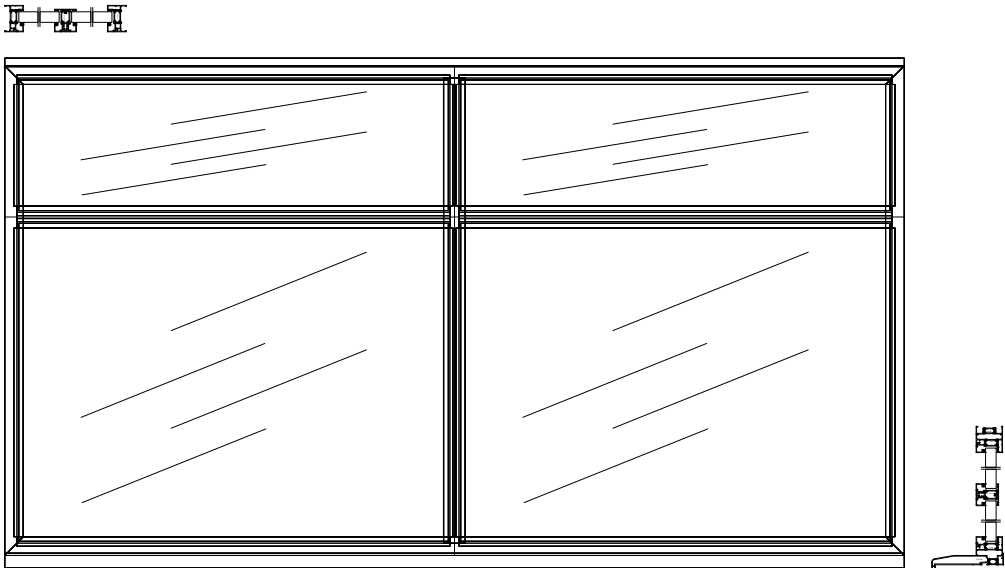
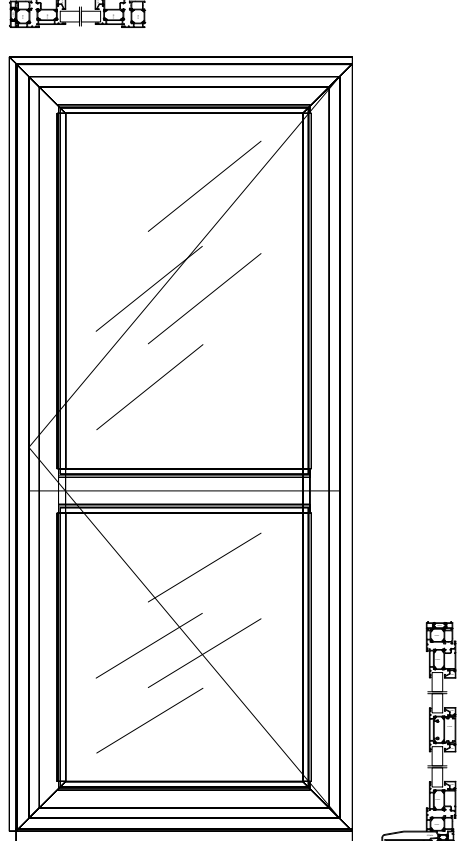
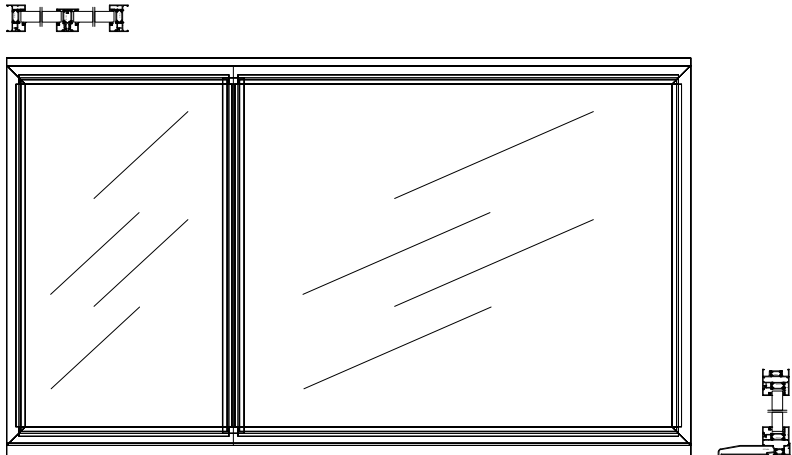
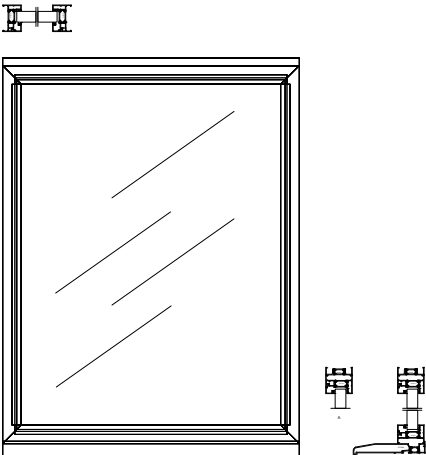


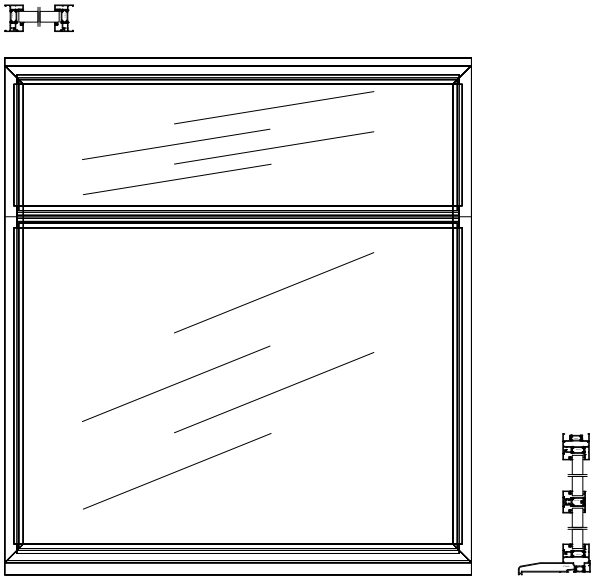

SMARTS Alltherm 400
Casement Window
All designs are manufactured to
SMARTS guidelines for
Transom and Mullion strength

Revision No:	Description:
Date Revised:	
Revised By:	
Revision No:	Description:
Date Revised:	
Revised By:	
Customer:	Axis
Job No:	
Project:	Ruislip Police Station
File:	Aluminium Windows and Door
Drawing Type:	Planning
Original Drawn By:	Ian Ramsey
Date:	19-Nov-25
Scale:	1:20
Paper size:	A3
Revision:	-
Drawing No:	SYM17484
Sheet No:	01
Tolerance: ± 0.3mm unless otherwise stated	