



EXTERNAL MATERIAL SCHEDULE

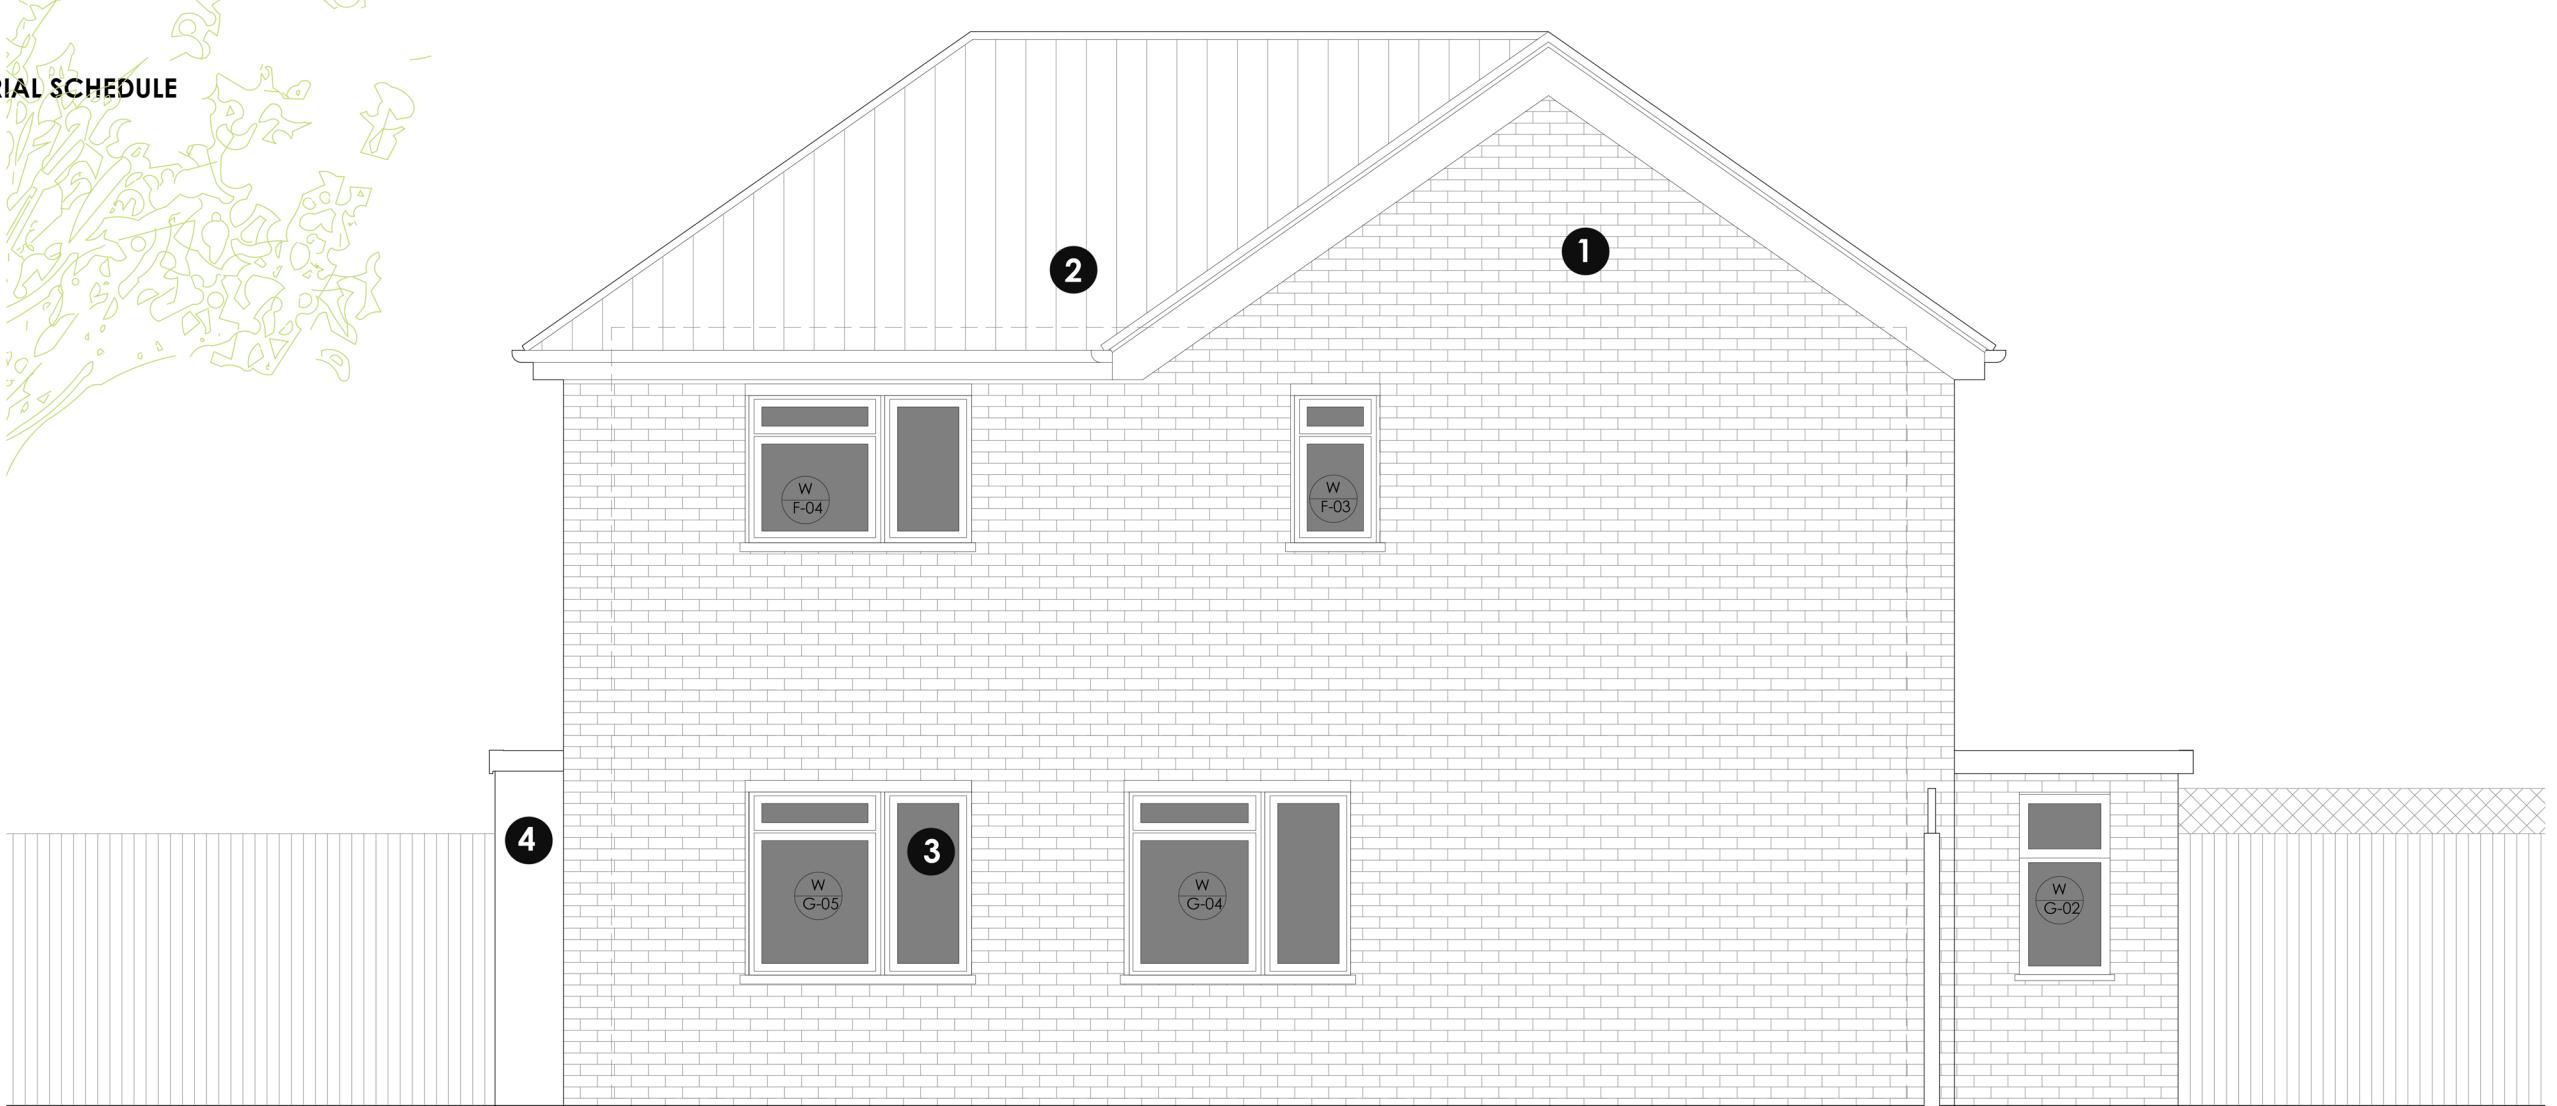

1

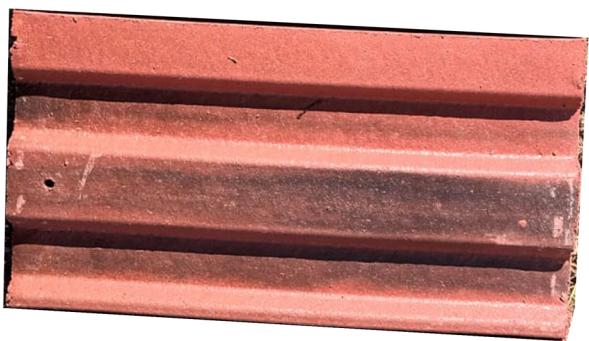

Redland 49 Concrete Interlocking Roof Tile - Rustic Red 78

This is a smooth roof tile that matches surrounding roofs. Its surface allows for low maintenance and easy clean.

Manufacturer: Redland
Dimension: 382 x 226mm

2



Forterra Facing Brick Atherstone Red Stock

These are a popular red stock facing brick with a light textured face chosen to match the surrounding red brick buildings.

Manufacturer: Forterra
Dimension: 215 x 100 x 65 mm
Fire rating: A1 class

3



Powder-coated aluminium

This powder-coated aluminium will be applied to all external window frames and copings.

RAL colour: RAL7015

4

White render

This will be applied on very limited external surfaces.