

SOFT LANDSCAPING

2. NEW ALDER-LEAVED SERVICEBERRY 'OBELISK' TREE

10 of this small upright deciduous tree will be planted along the boundary fence. They grow up to around 5 x 2.5 metres in 20 years.
We will start planting in autum 2024, watering well for the first few months.



3. COMMON BOX HEDGE (BUXUS SEMPERVIRENS)

This slow growing, dense plant will form a hedge around the boundary. They will be planted 30cm apart and watered regularly until they are well established. Trimming will be required in mid to late summer.
After 10 years they grow to about 2m x 1m.




4. COMMON BOX HEDGE (BUXUS SEMPERVIRENS)

The lawn area will be made of turf. The turf will be laid in mid-autumn and it will need little watering or maintenance until late spring/ summer. The turf will require watering every 5 to 10 days during the driest periods in Summer.



BIN & BIKE STORAGE

Material: Timber (Weatherproof roof)
Dimension: 2000W x 2000L x 1500H

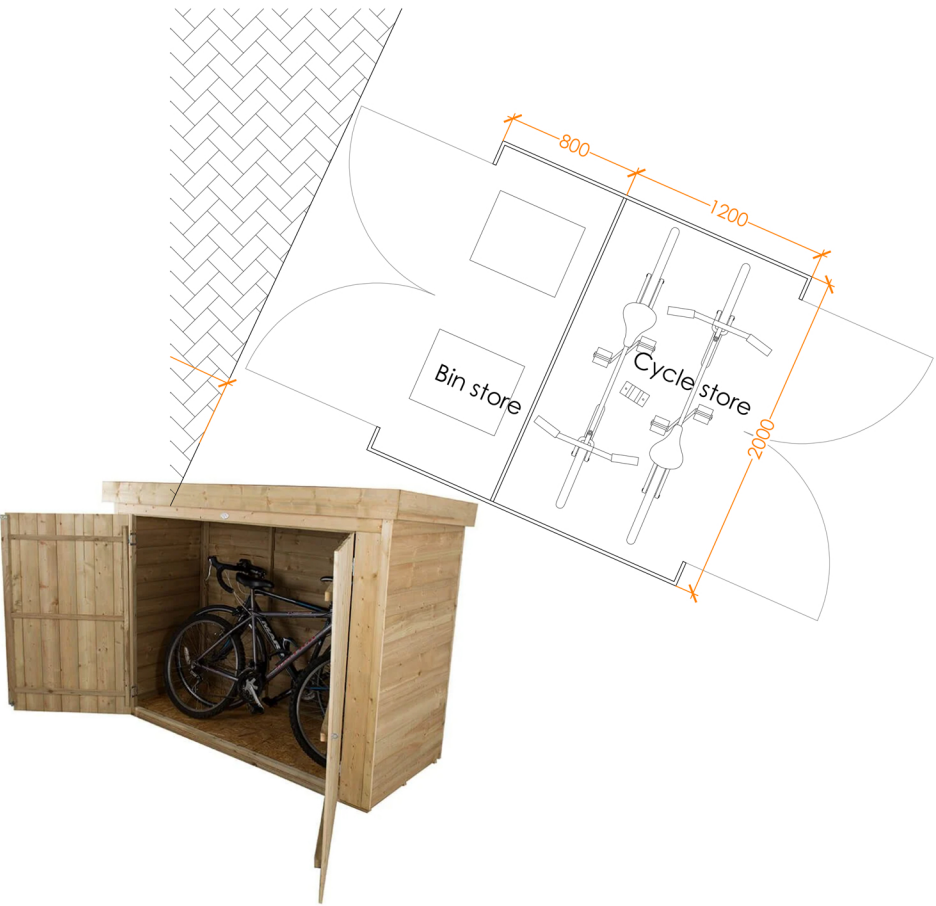

HARD LANDSCAPING

A. VITRIPIAZZA BELLSTONE PORCELAIN PAVING KREME

These are yellow porcelain garden slabs with a feel of riven natural stone.

Manufacturer: Redland
Dimension: 600 x 600 x 20mm
Colour: Kreme



B. MARSHALLS STANDARD CONCRETE BLOCK PAVING CHARCOAL

Chamfered top, non slip, weather resistant, concrete paving blocks.

Manufacturer: Marshalls
Dimension: 200 x 100mm
Colour: Charcoal



BORDER TREATMENT

1.8m high closed board timber fence with 300mm trellis with matching gate



1.0m bow top fence with matching gate.

