




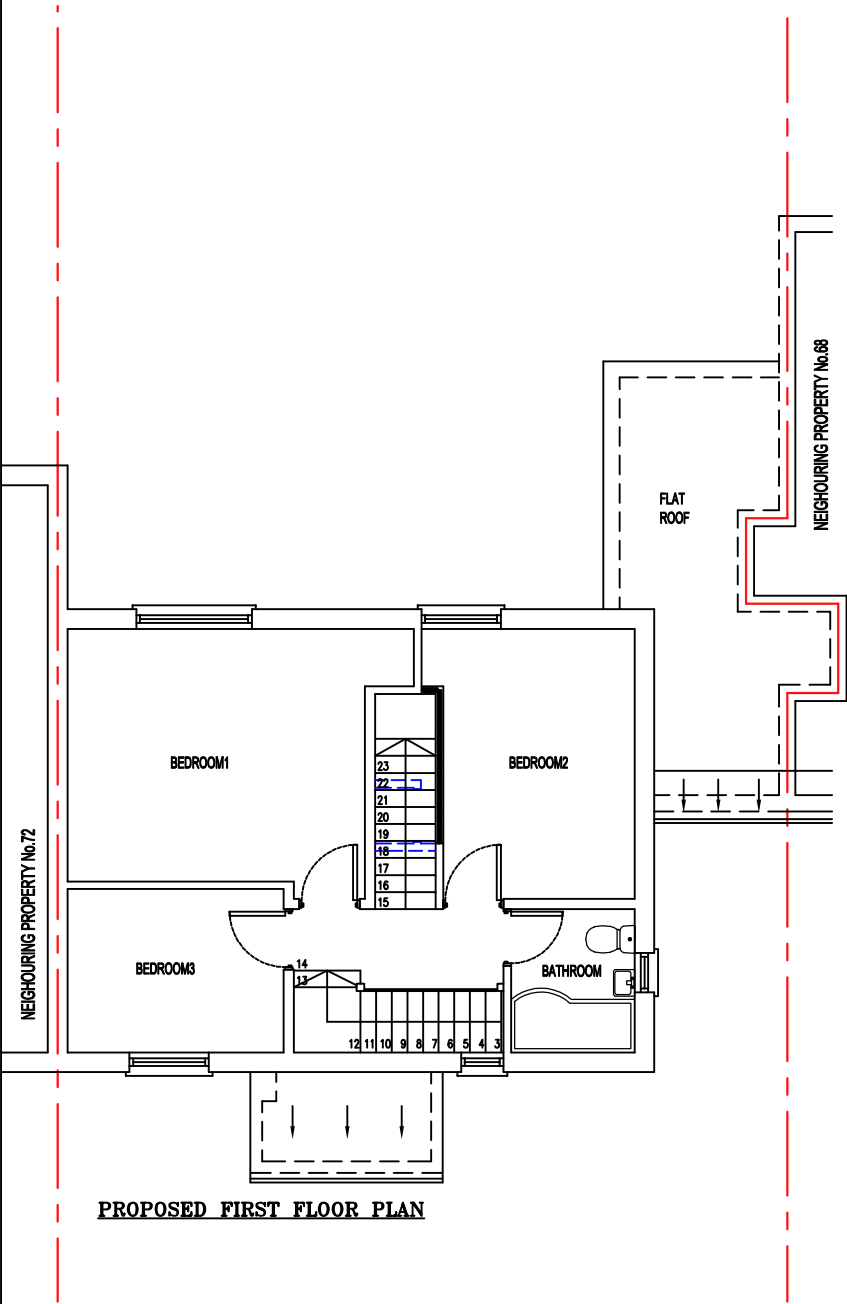

PROPOSED FIRST FLOOR PLAN

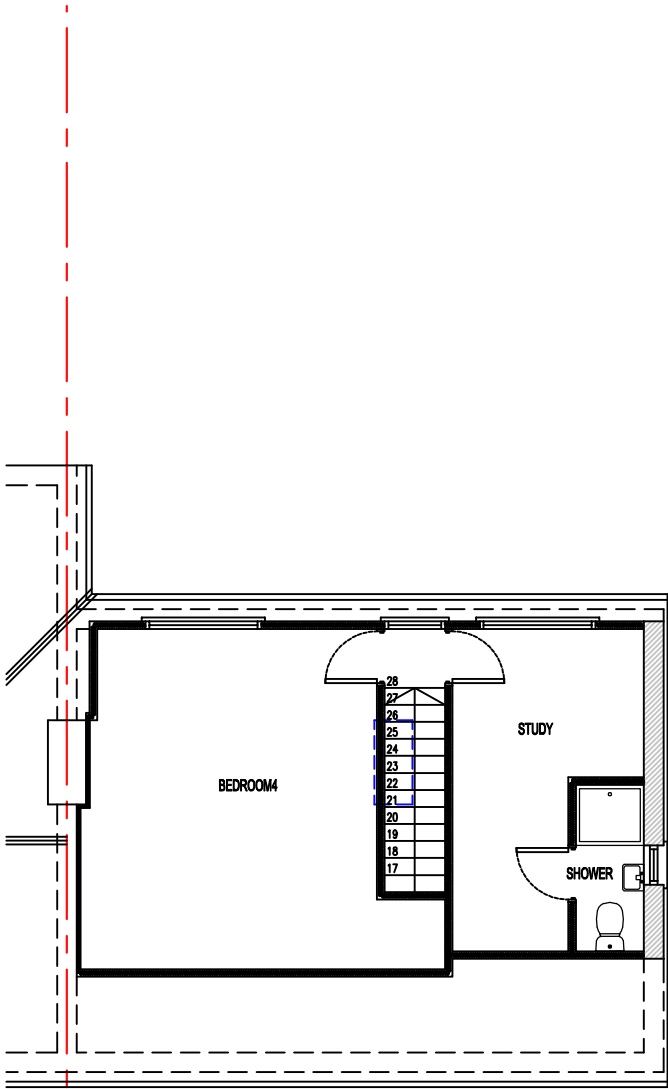


PROPOSED LOFT FLOOR PLAN

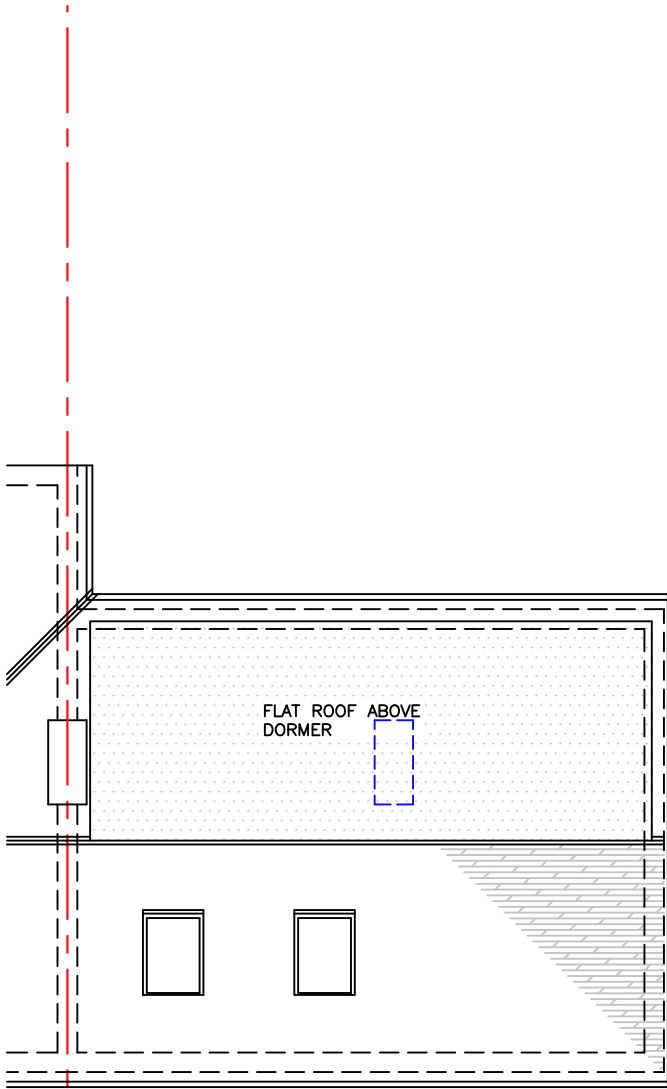

PROPOSED ROOF PLAN

NOTES

- The Copy right of this drawing is the property of IDEAL DESIGN Ltd. and must not be copied otherwise reproduced without written consent.
- The contractor is responsible for checking dimensions, tolerances and references. Any discrepancy to be verified with the Architect before proceeding with the works.
- Figured dimensions to be worked to in all cases.

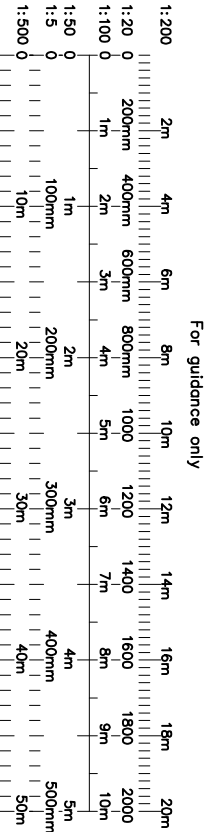

date	Rev	revision/author/checker
client		
Mr. B Patel		
 IDEAL DESIGN LTD. 43 Upton Lane, London E7 9PA M-07878270940 Email: hitesh@idealdesignltd.com Website: www.idealdesignltd.com		
project		
70 BRACKENBRIDGE DRIVE RUISLIP HA4 0LZ		
drawing		
PROPOSED FLOOR PLANS		
drawing no		rev
70BD(05)		A
drawn HS		
scale @ A3	1:100	date 27-04-2022

-- -- DEMOLITION