



GROUND

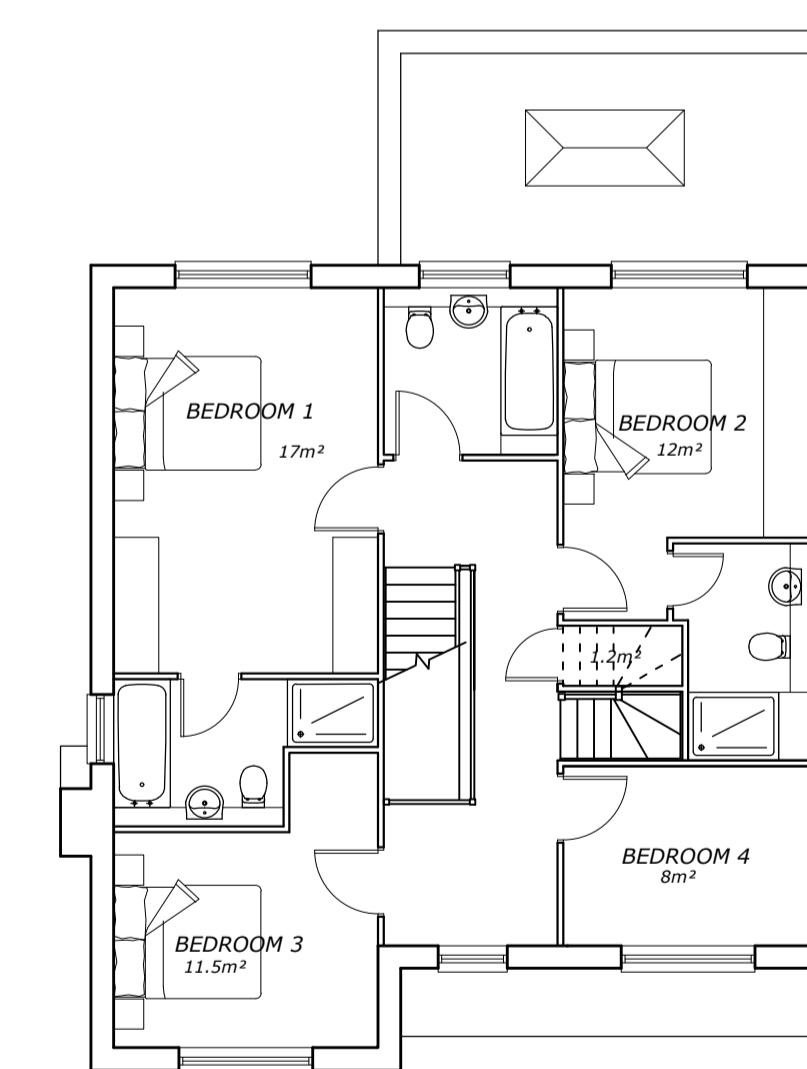

FIRST

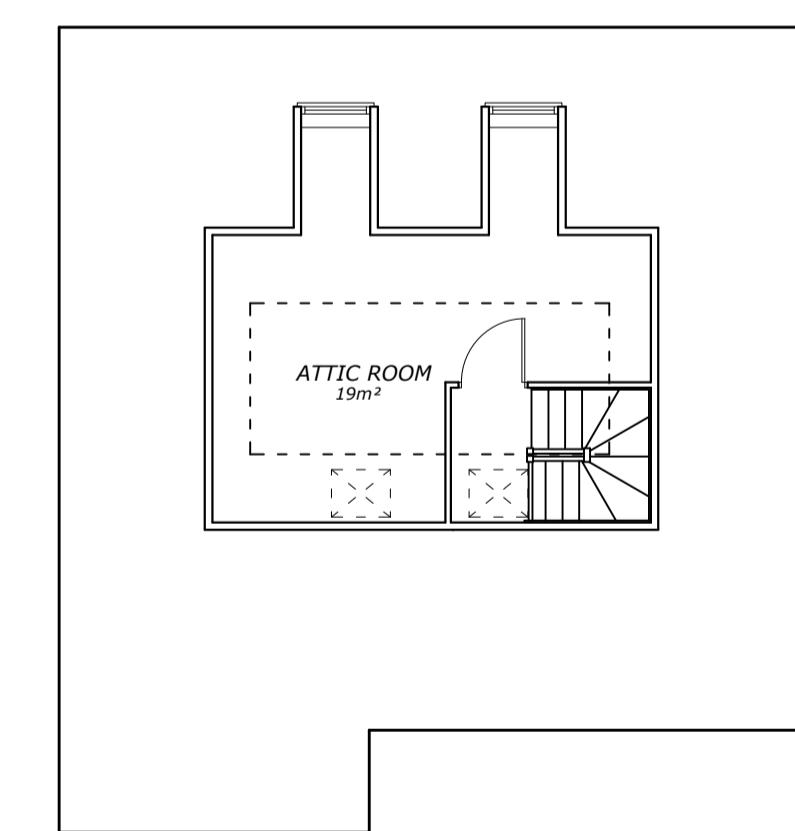

SECOND

Floor Plans & Elevations Plot 4

0 5m 10m

LAND r/o WARREN DRIVE, OFF
HEYTHROP DRIVE, ICKENHAM.

W J Macleod
ARCHITECT
70b High Street, Northwood Middlesex HA6 1BL
phone 01923 840600

Drawing Number	22/3521/15	Revision
Date	11/8/22	
Scale	1:100 @ A1	