


Tree protection fence. As detailed on Patrick Stileman Ltd Drw No. DS20042201.03

WINDRUSH CLOSE

This document is the Copyright of W J Macleod Architect unless formally assigned in writing.

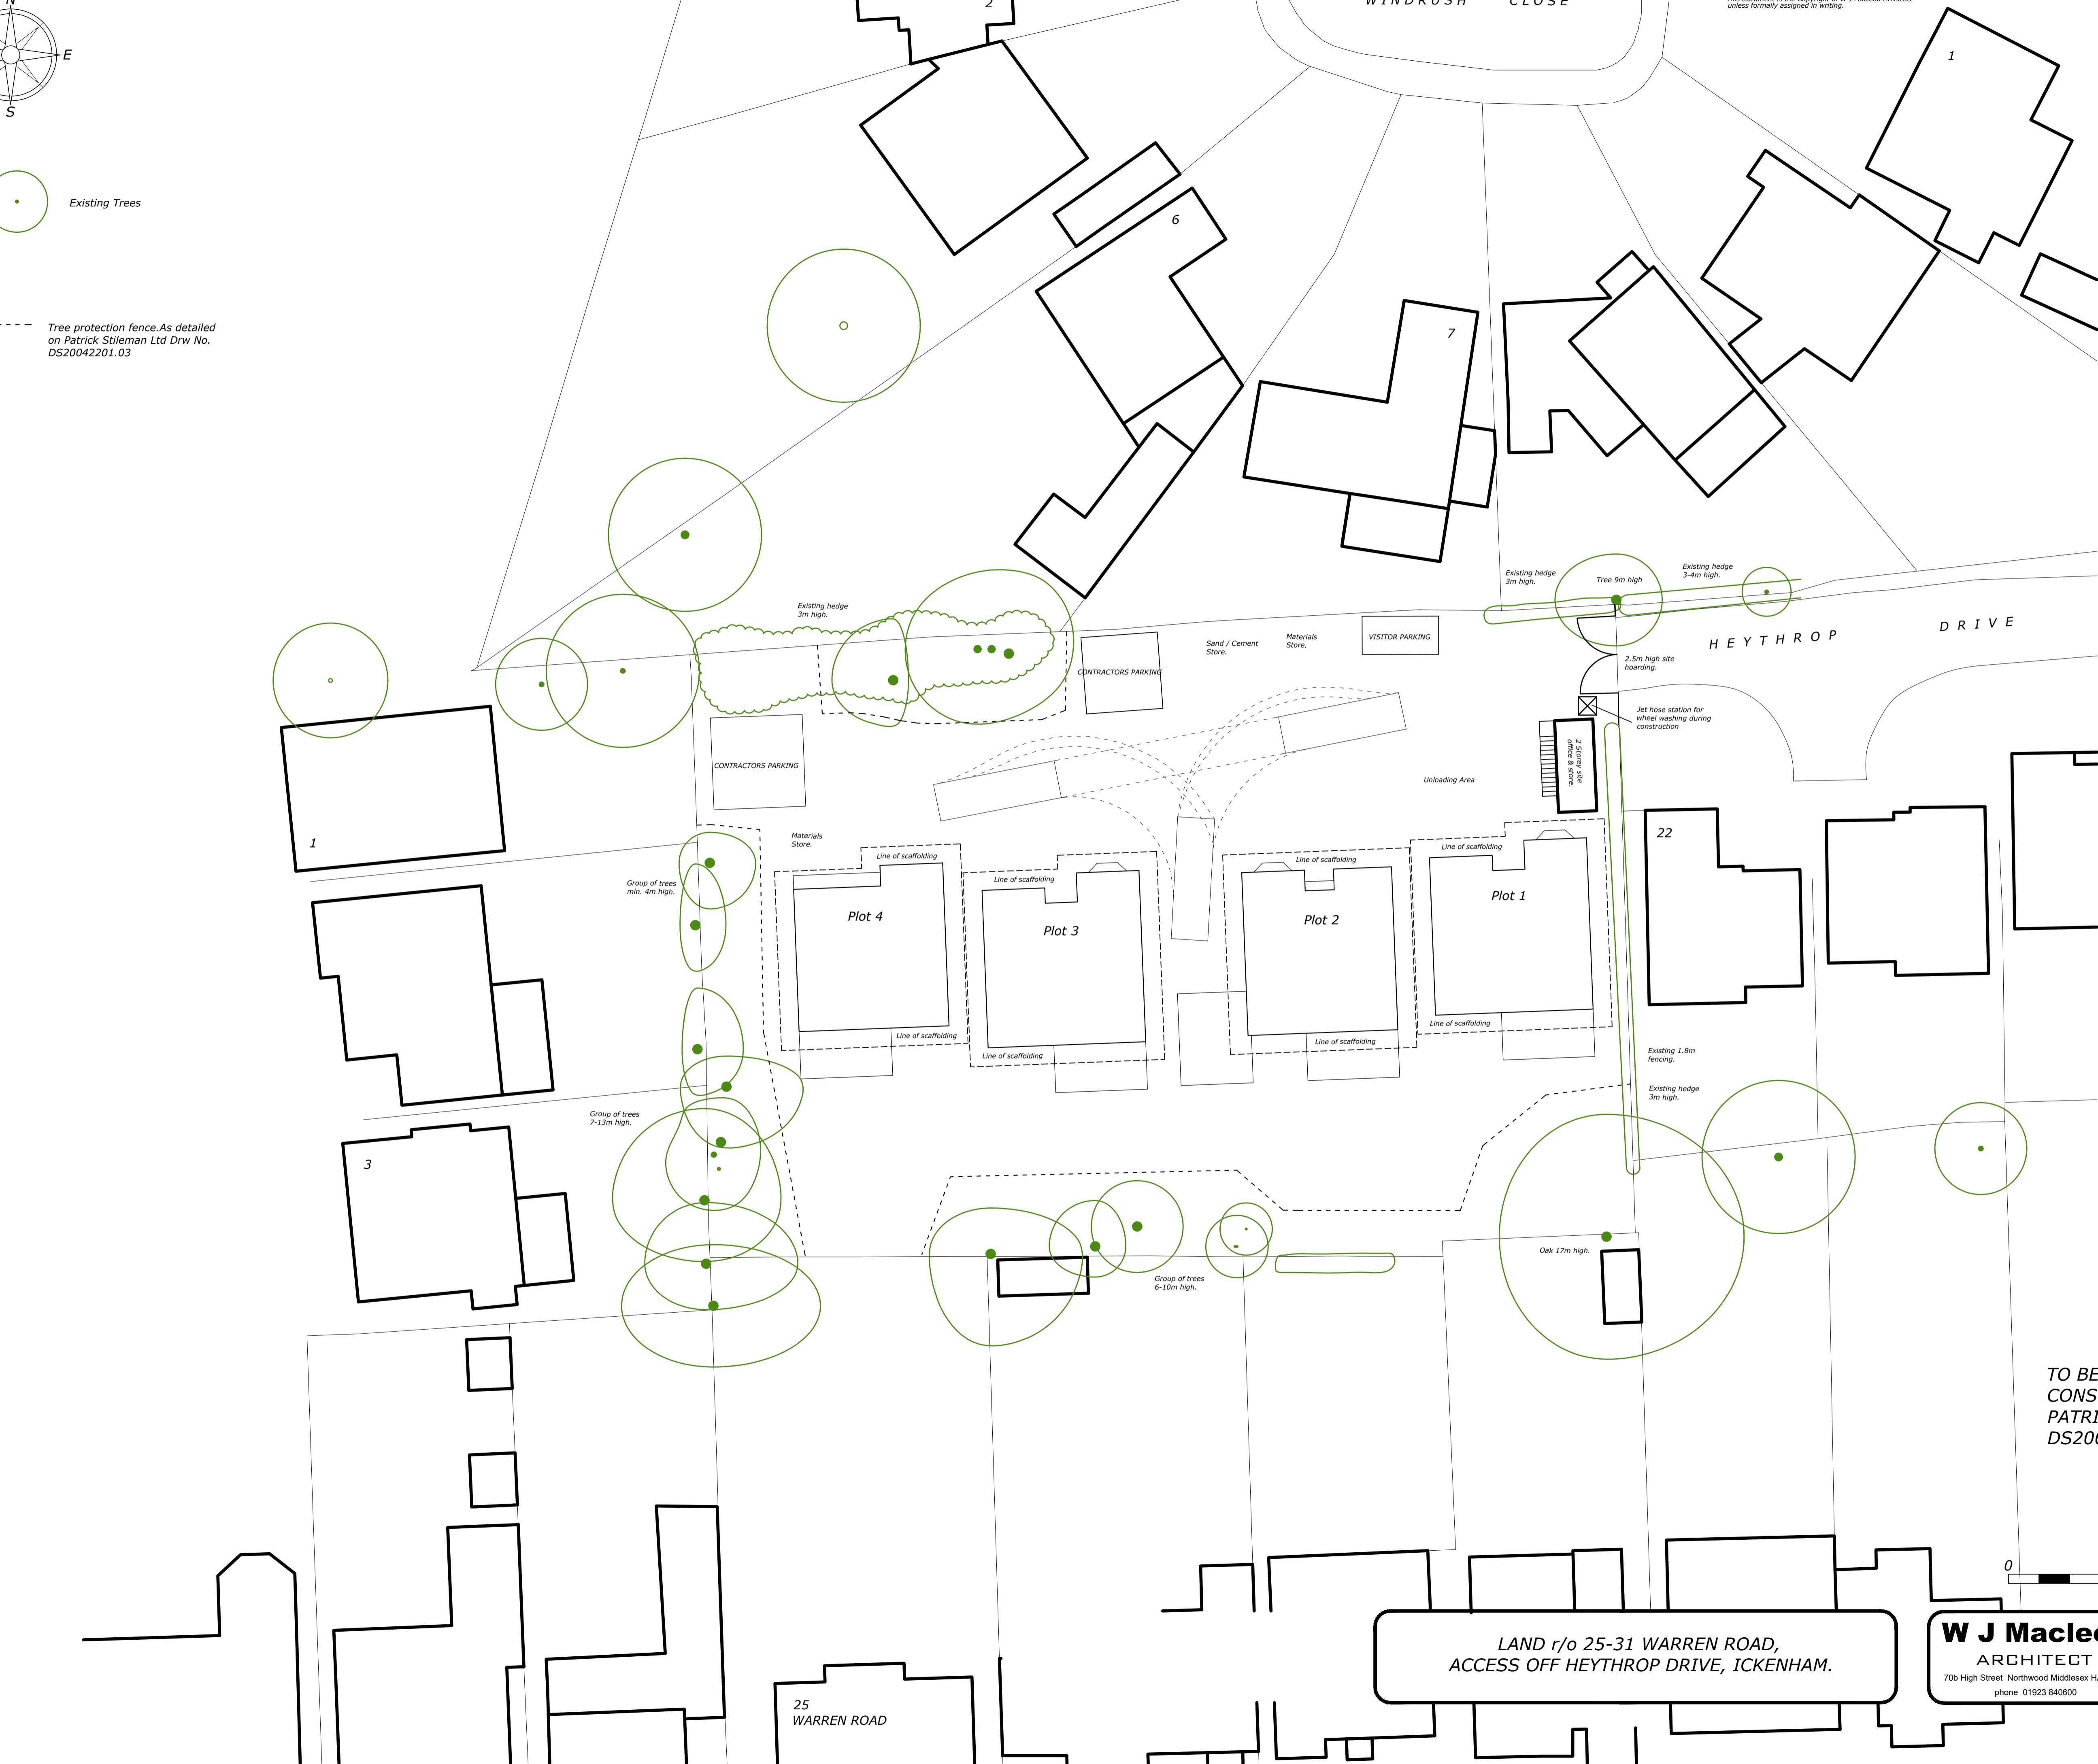

LAND r/o 25-31 WARREN ROAD,
ACCESS OFF HEYTHROP DRIVE, ICKENHAM.

W J Macleod
ARCHITECT
70b High Street, Northwood Middlesex HA6 1BL
phone 01923 840600

Drawing Number	22 / 3521 / 19	Revision
Date	24 / 10 / 22	
Scale	1:200 @ A1	

TO BE READ IN CONJUNCTION WITH
CONSTRUCTION MANAGEMENT REPORT AND
PATRICK STILEMAN LTD DRAWING
DS200442201.03.