


Existing Trees

Tree protection fence. As detailed on Patrick Stileman Ltd Drw No. DS20042201.03

WINDRUSH CLOSE

This document is the Copyright of W J Macleod Architect unless formally assigned in writing.

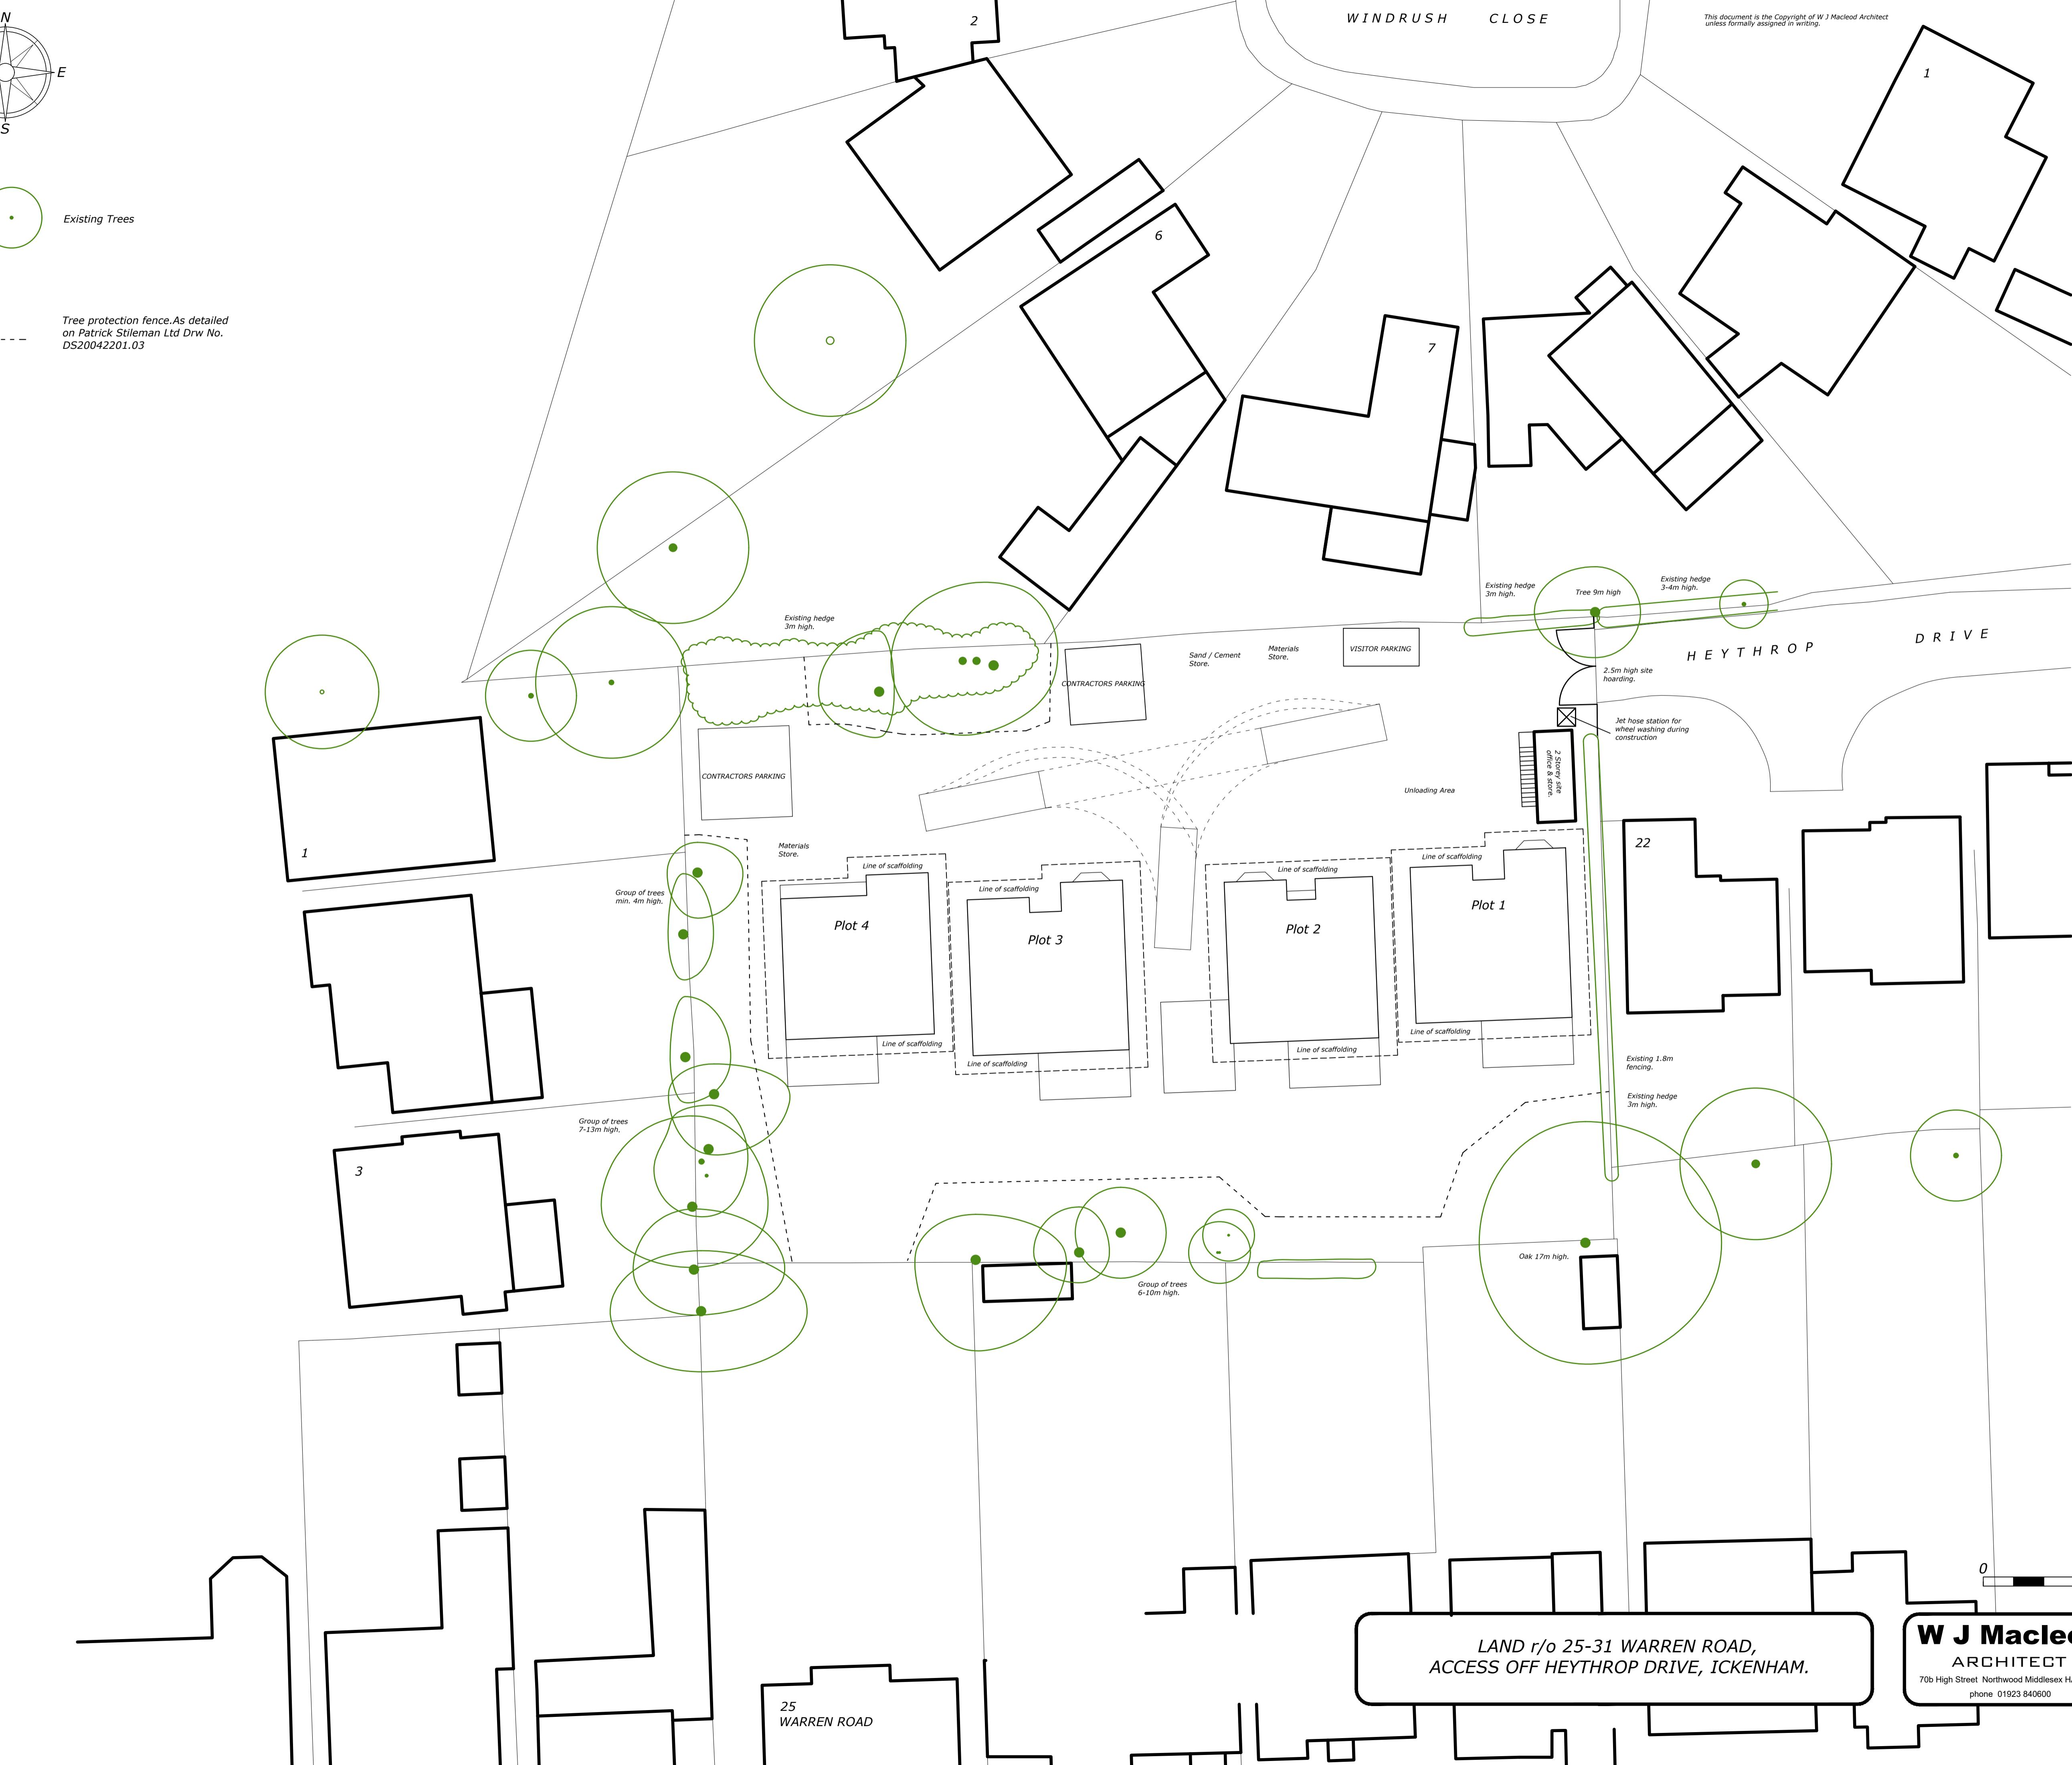

Contractor to ensure pressure hose wheel cleaning facilities are available on site and the "run off" is contained within the site boundary. This will be supervised by the designated operative and to ensure the existing roads in the vicinity of the development are kept free of mud and slurry. If necessary a road sweeper will be used to keep the adjacent roadway free from stones and excessive dust and dirt. All aspects of wheel washing and dust control will be managed by an experienced Site Manager who is suitably qualified and will be in attendance at all times.

LAND r/o 25-31 WARREN ROAD,
ACCESS OFF HEYTHROP DRIVE, ICKENHAM.

W J Macleod
ARCHITECT
70b High Street, Northwood Middlesex HA6 1BL
phone 01923 840600

Drawing Number
22 / 3521 / 19 Revision
Date
24 / 10 / 22
Scale
1:200 @ A1