




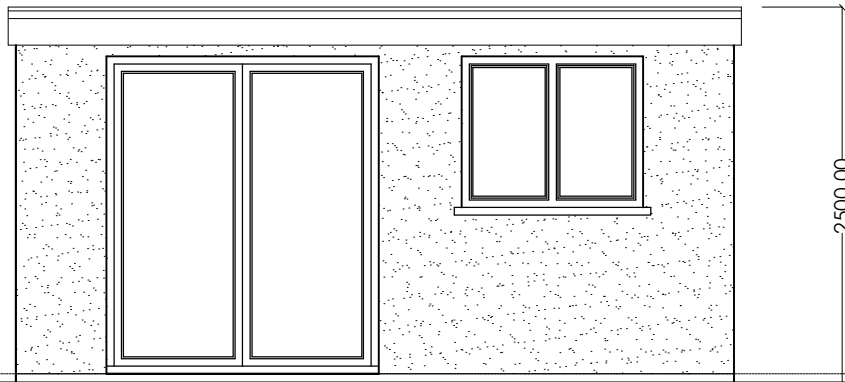


Front Elevation

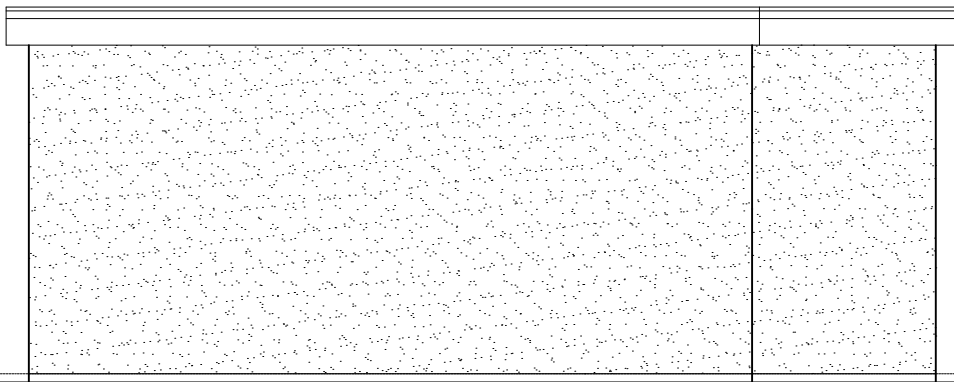

Side Elevation (Right)

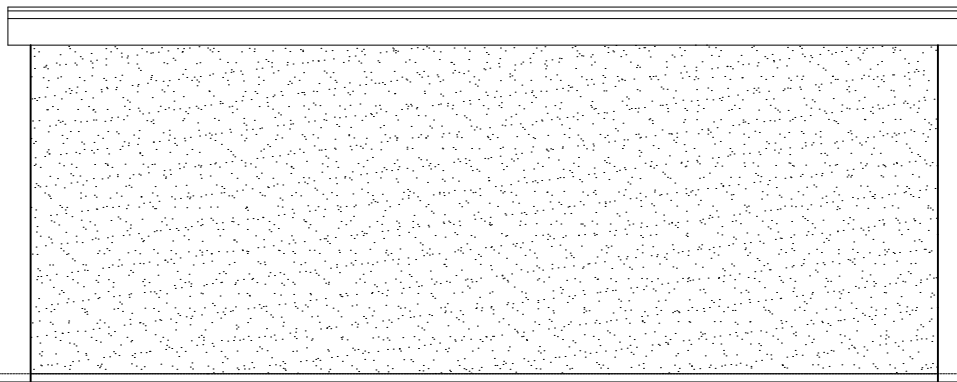


Side Elevation (Left)

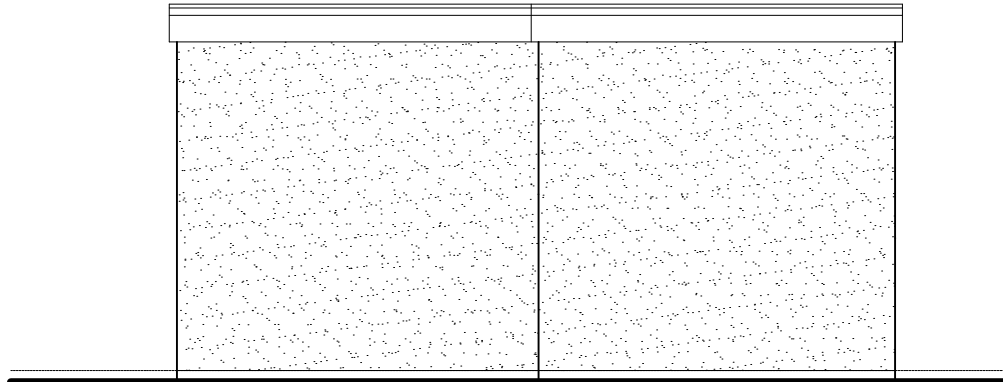

Rear Elevation

- Flat Roof
- Code 4 Lead Flashings
- White Cement Render
- UPVC/Powder Coated Aluminium Windows + Doors
- Smooth Red Facing Bricks below DPC

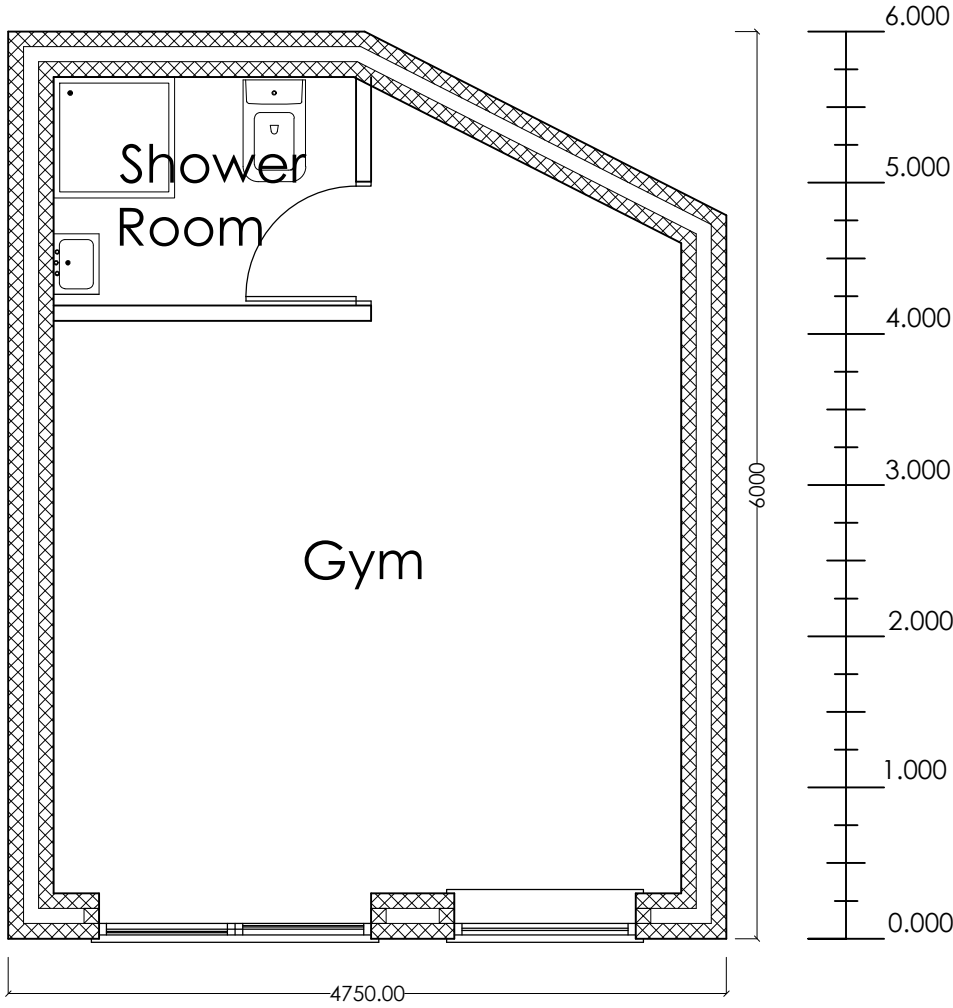

Floor Plan