
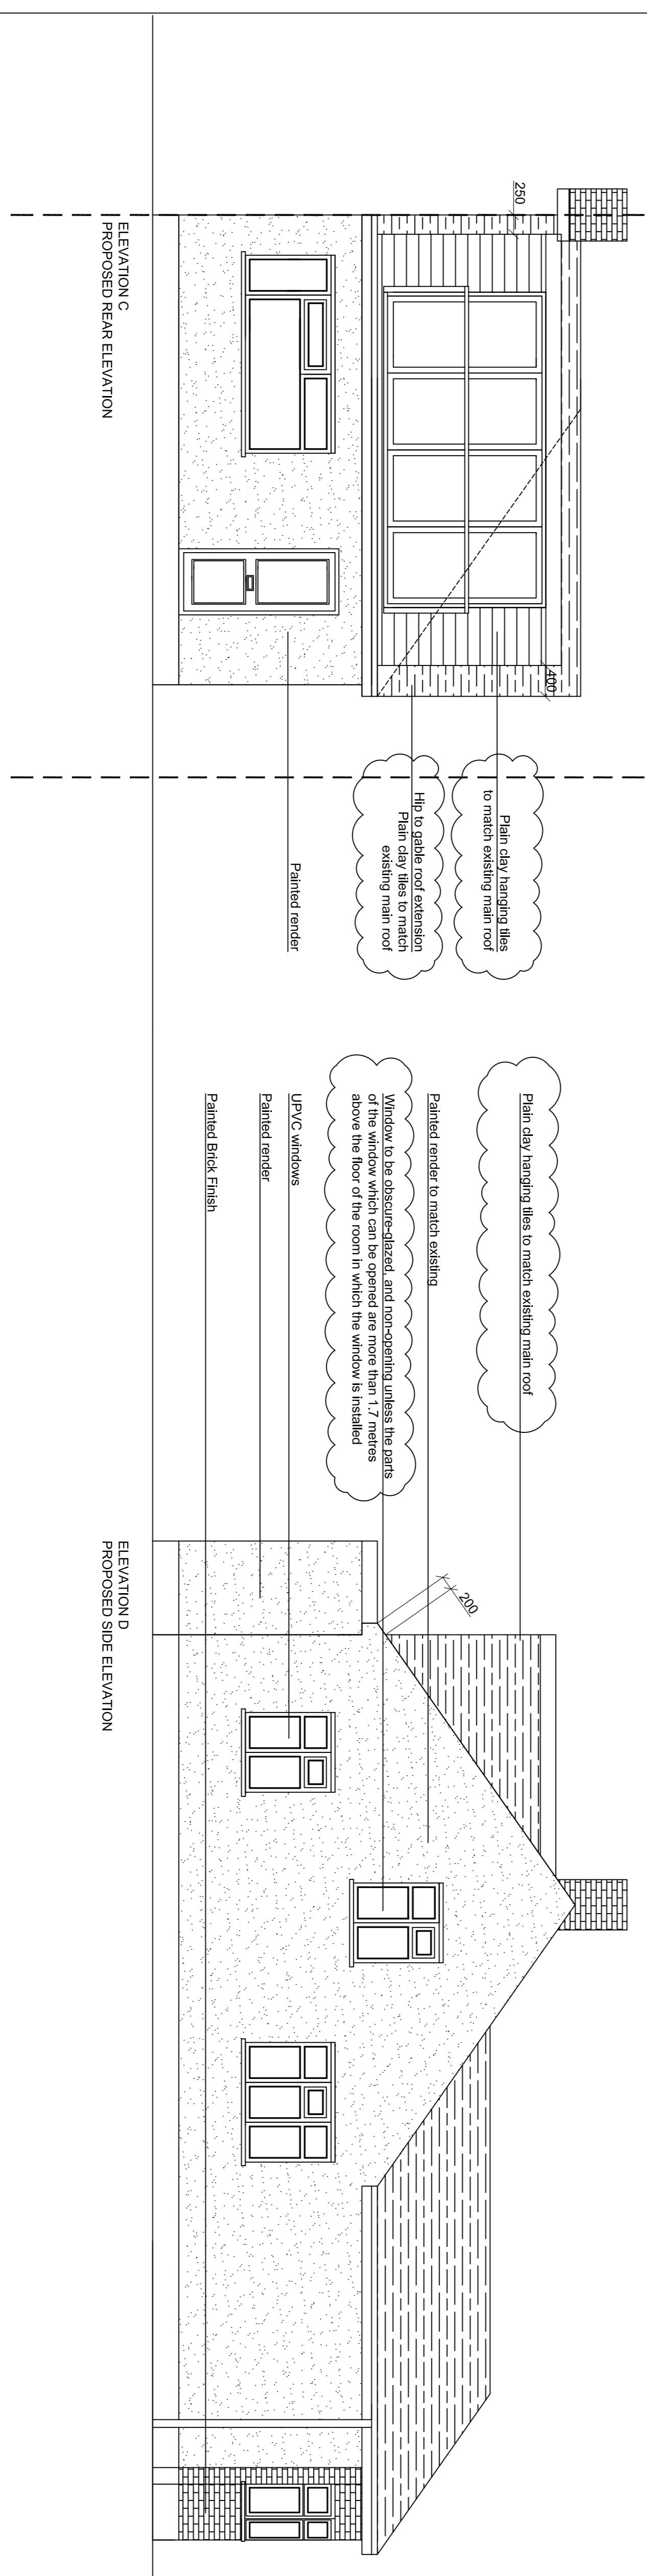


General Notes

© ABAY ARCHITECTURE RIBA

All dimensions, and levels to be checked on site and any discrepancies to be reported to the architect before construction.

Written dimensions to be taken in preference to scaled dimensions.

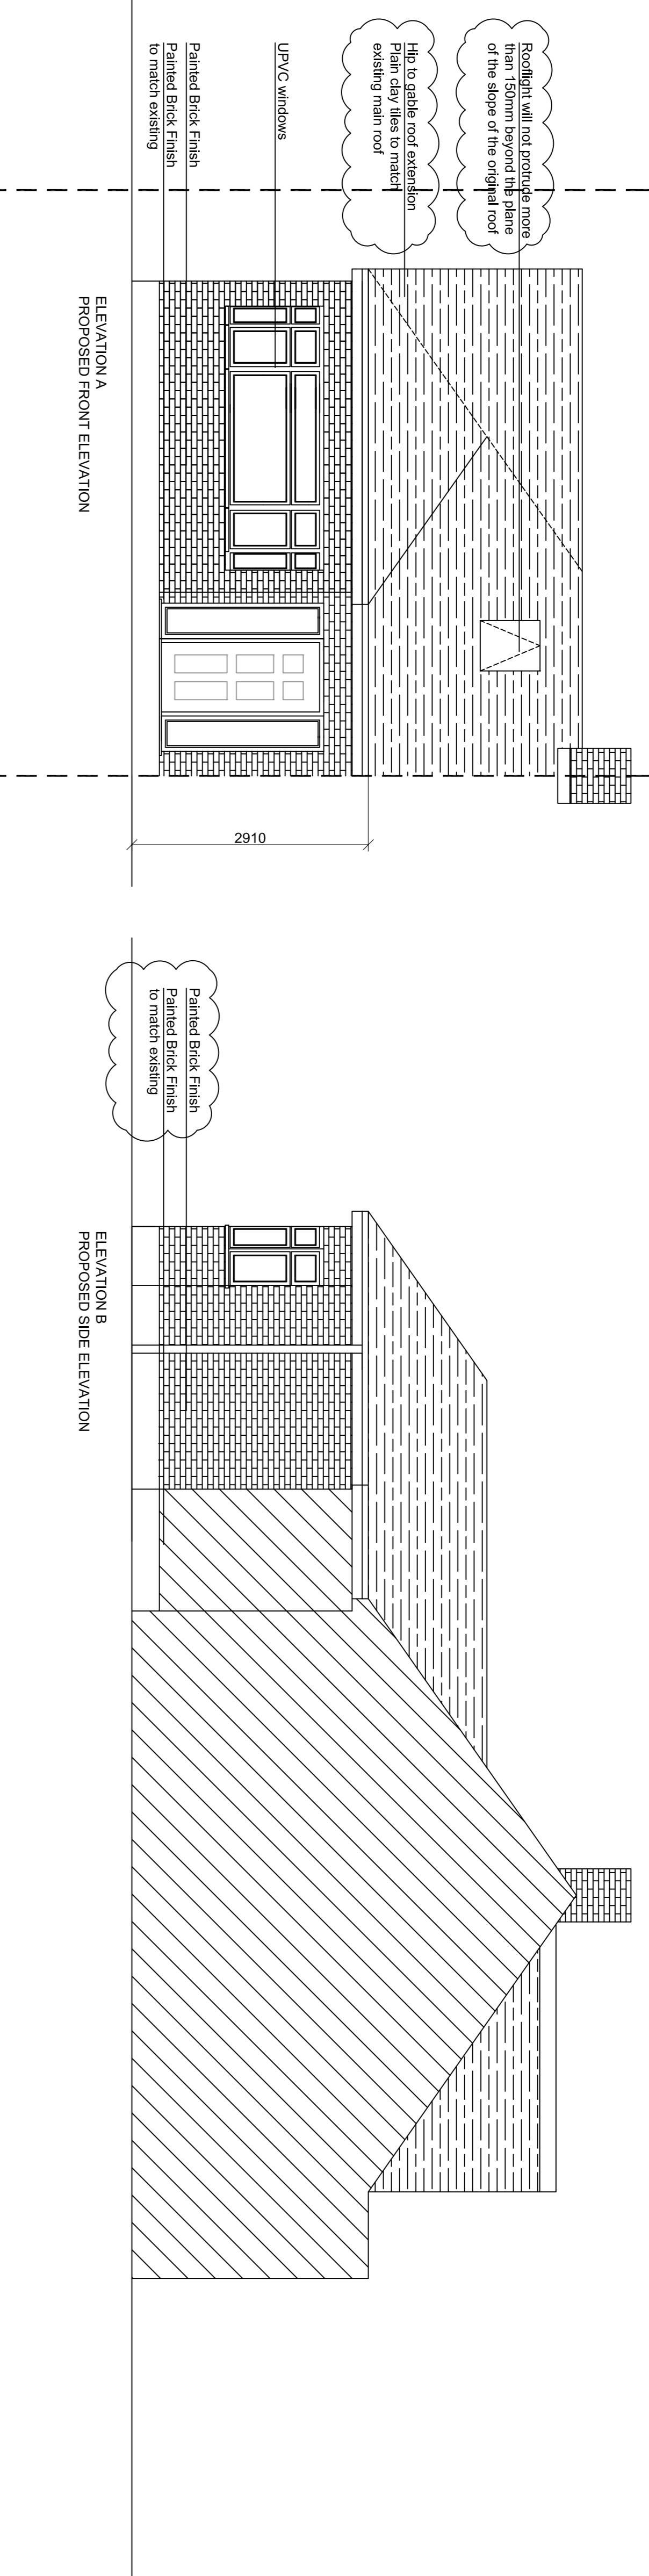

A 19.07.22 Notes added as clouded.

Rev	Date	Amendment
A	19.07.22	Notes added as clouded.

CLIENT

MISS. T. BAKHTARI & MR. J. BECKFORD
19 GREENCROFT AVE
RUISLIP
HA4 9JH

PROJECT

PROPOSED

Elevations

DATE

05.05.22

SCALE

1:50 @ A1

DRAWN

NA

REV
A

DRAWING NUMBER
1315-P-005

Neha Abayawardana RIBA
abay.architecture@yahoo.com

