


Advance 70 Bay & Bow Windows

Various Joint Assemblies for Bay & Bow Windows

8732 - 70mm Square Post Assembly

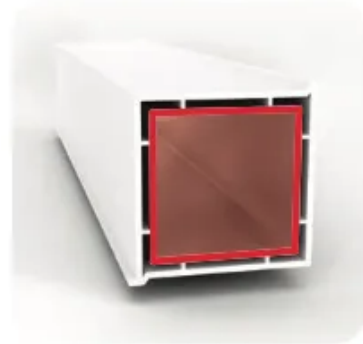



8309 - 70mm Round Post Assembly



1730 - Variable Angle Bay Adaptor





8729 - 70mm 135 Deg. Post Assembly

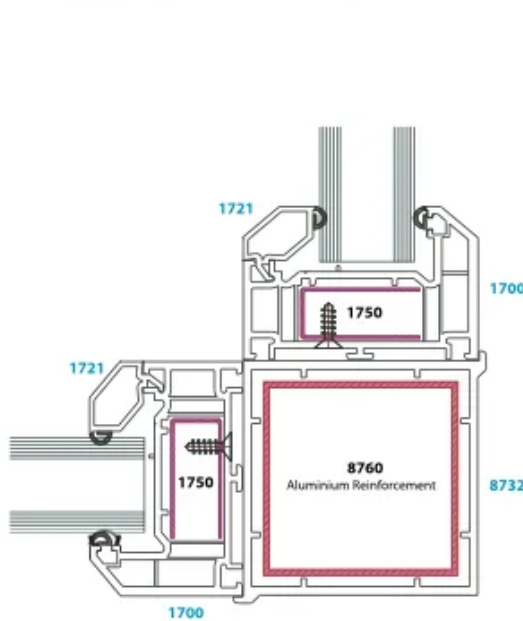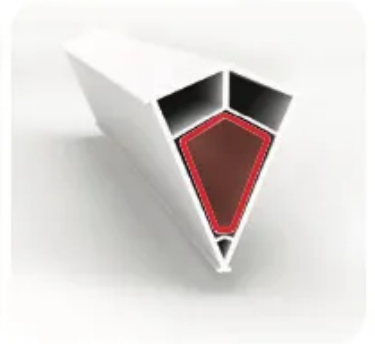

Load Bearing Capacities

Length (mm)	Load (Tonnes / Pole)
800	1.29
1200	1.14
1600	0.99
2000	0.77



8726 - 'H' Coupler Connecting Profile

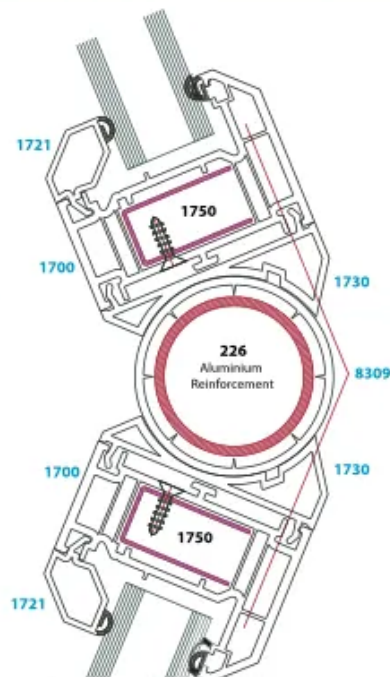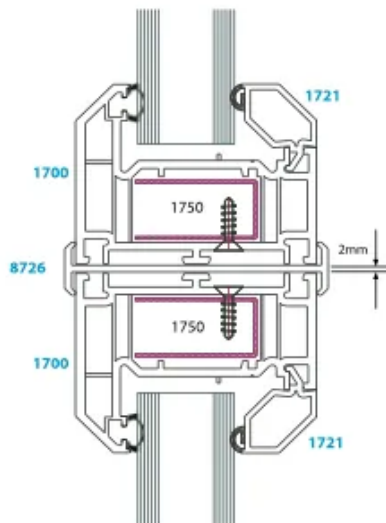

Load Bearing Capacities

Length (mm)	Load (Tonnes / Pole)
800	2.27
1200	1.86
1600	1.17
2000	0.75

1769 - Structural Coupler & **1734** - Cover Trim

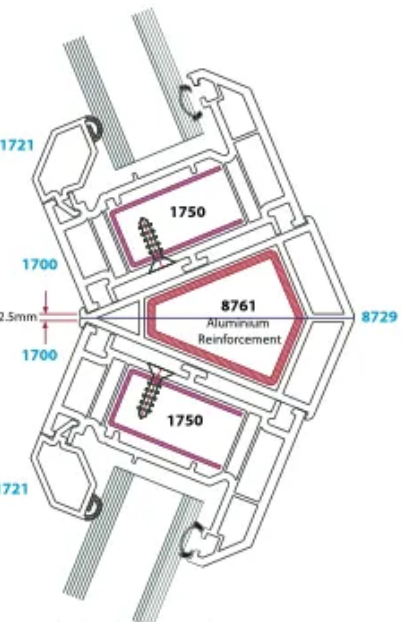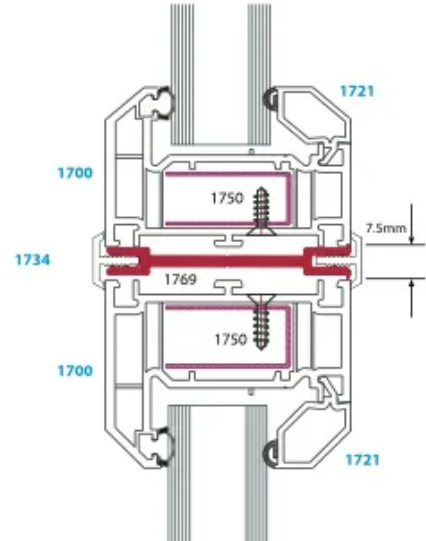

Load Bearing Capacities

Length (mm)	Load (Tonnes / Pole)
800	1.02
1200	0.97
1600	0.92
2000	N/A

PLEASE NOTE: For further load bearing capacities, please see the Technical Manual