

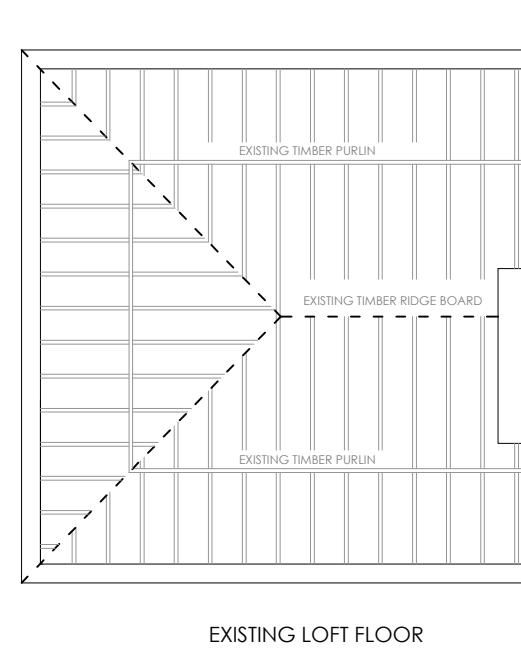
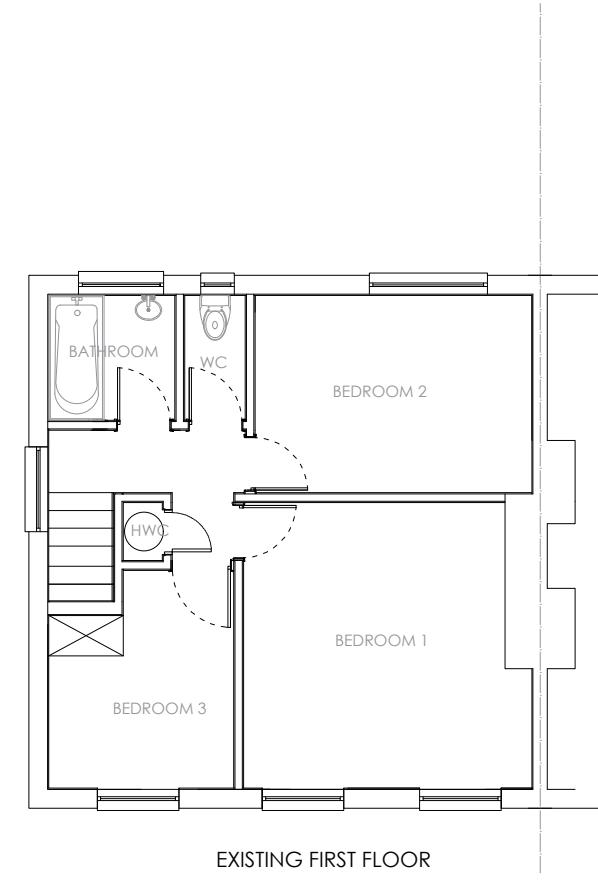
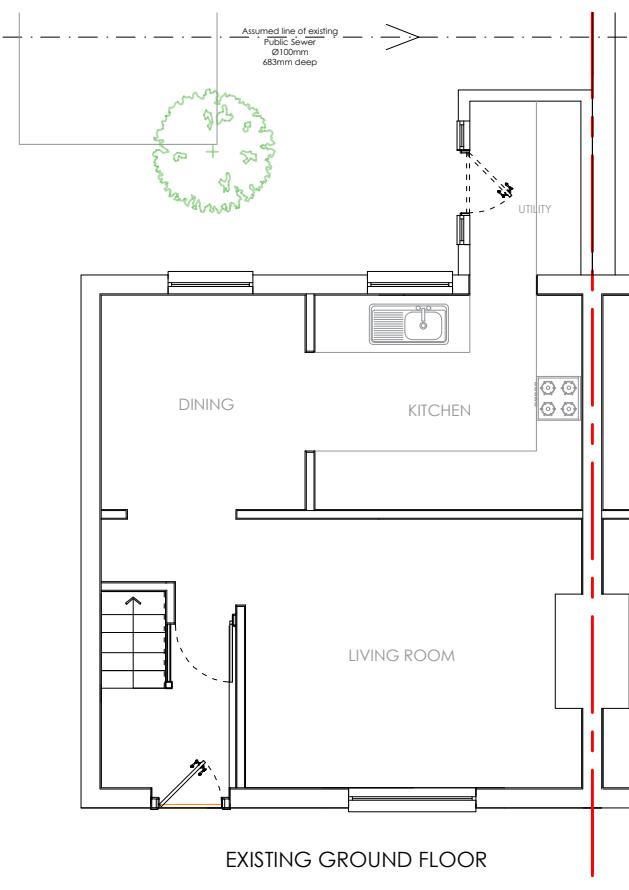
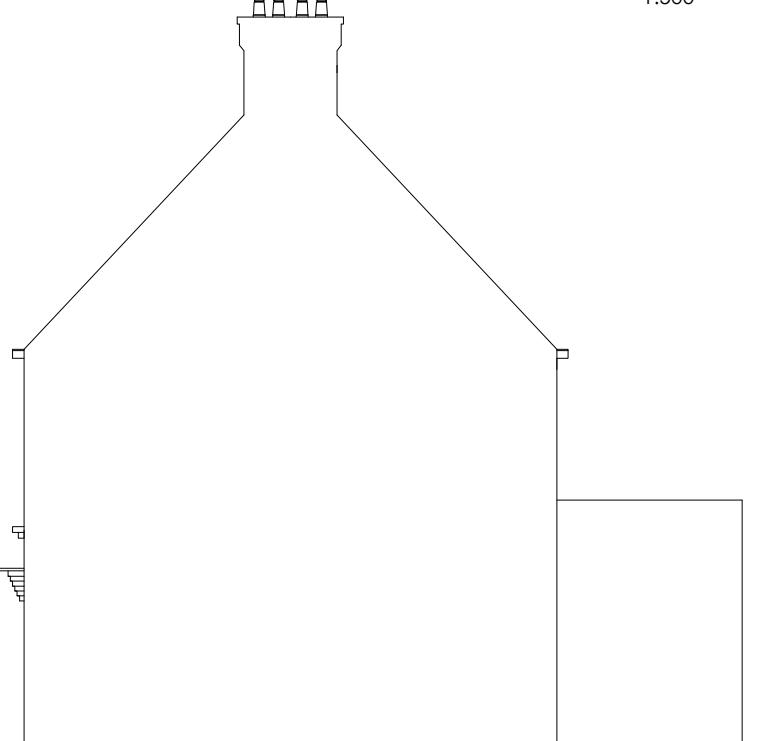
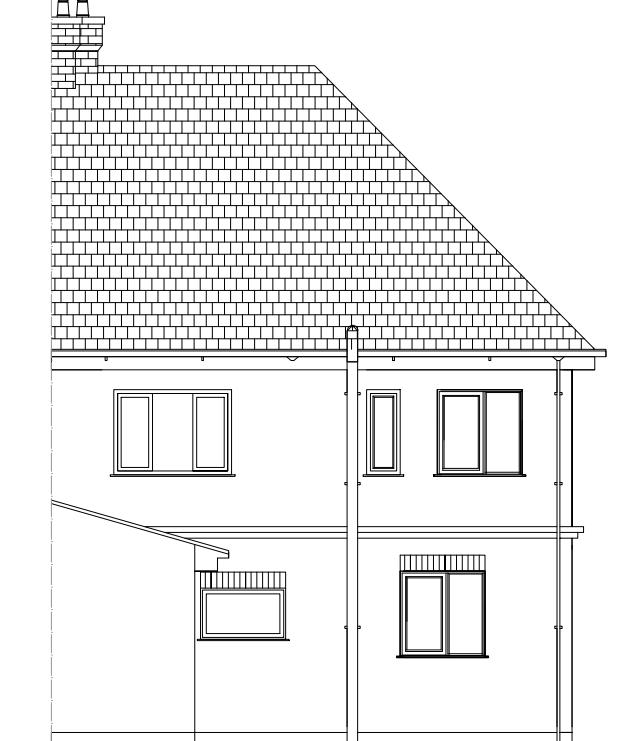
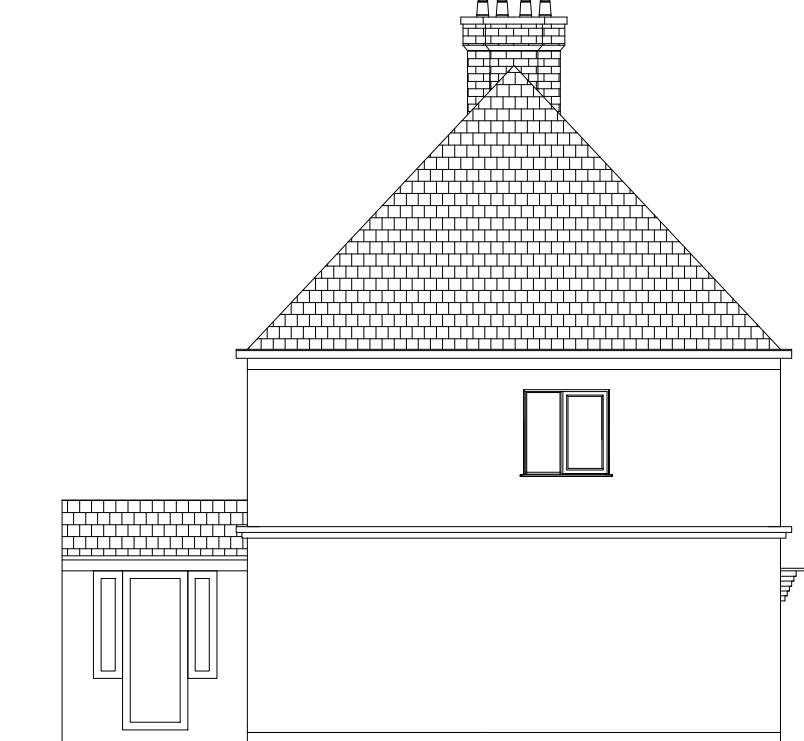


**NOTE**  
 This drawing must not be reissued, loaned or copied without the written consent of Svetlana Pincitiene (the originator).  
 All errors, omissions, discrepancies should be reported to the originator immediately.  
 All dimensions to be checked before site fabrication by the contractor, his sub-contractor or supplier.  
 Do not scale plans - use figure or grid dimensions where given.  
 Any deviation from the drawing to be reported to the originator immediately.

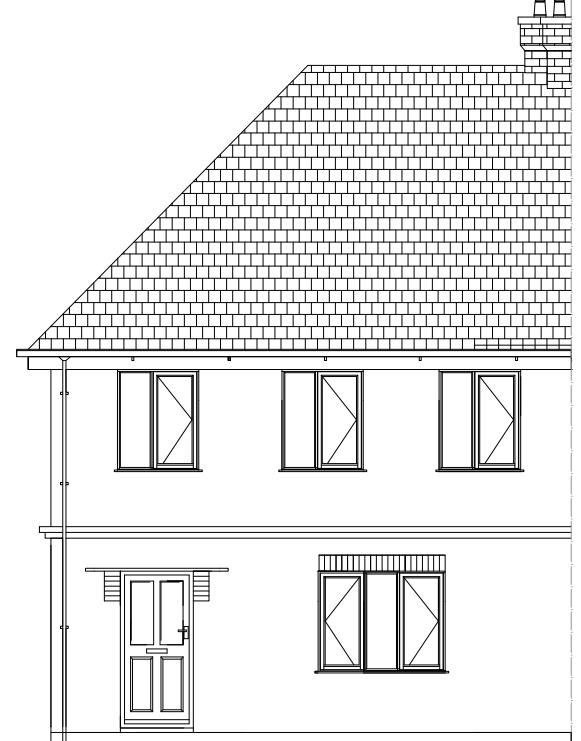

Key coding:

- Existing structure
- Proposed structure
- Opening to be blocked up
- Gas meter
- Elmeter/Fuse box
- Boundary lines
- Structure to be demolished
- Existing steelwork (TBC)
- Proposed steelwork
- Proposed roof windows

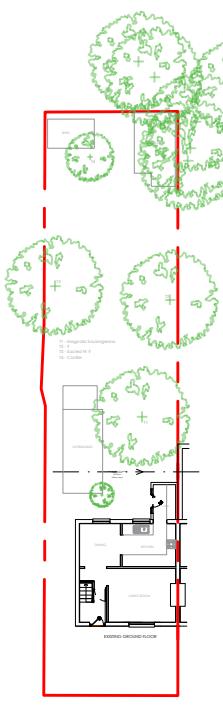

0 100 200