




NOTE
This drawing must not be reissued, loaned or copied without the written consent of Svetlana Pinaifiene (the originator).
All errors, omissions, discrepancies should be reported to the originator immediately.
All dimensions to be checked before site fabrication by the contractor, his sub-contractor or supplier.
Do not scale plans - use figure or grid dimensions where given.
Any deviation from the drawing to be reported to the originator immediately.

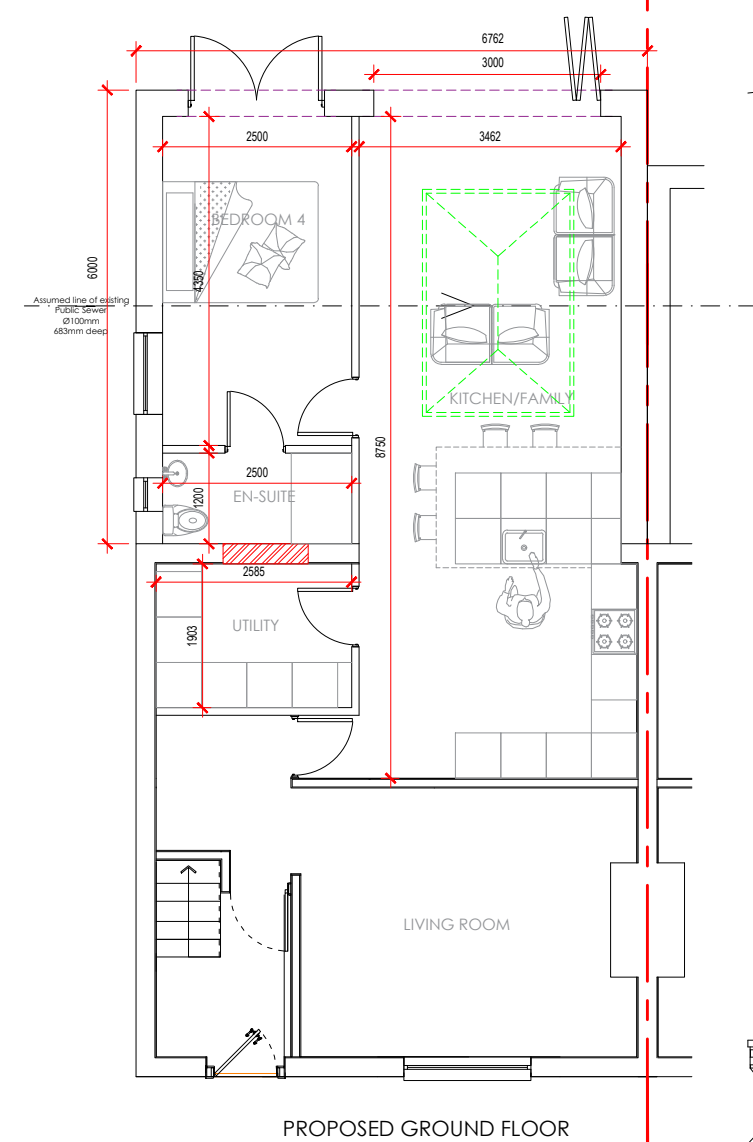

PROPOSED GROUND FLOOR

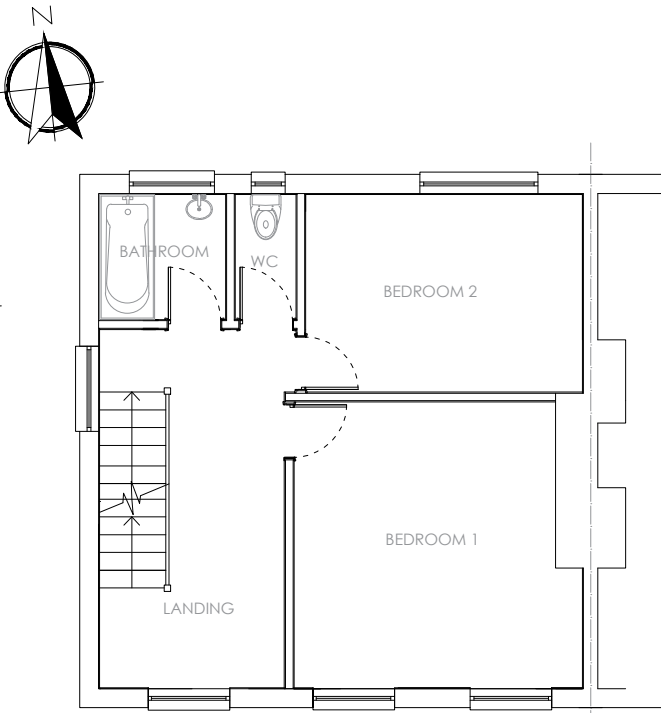


PROPOSED FIRST FLOOR

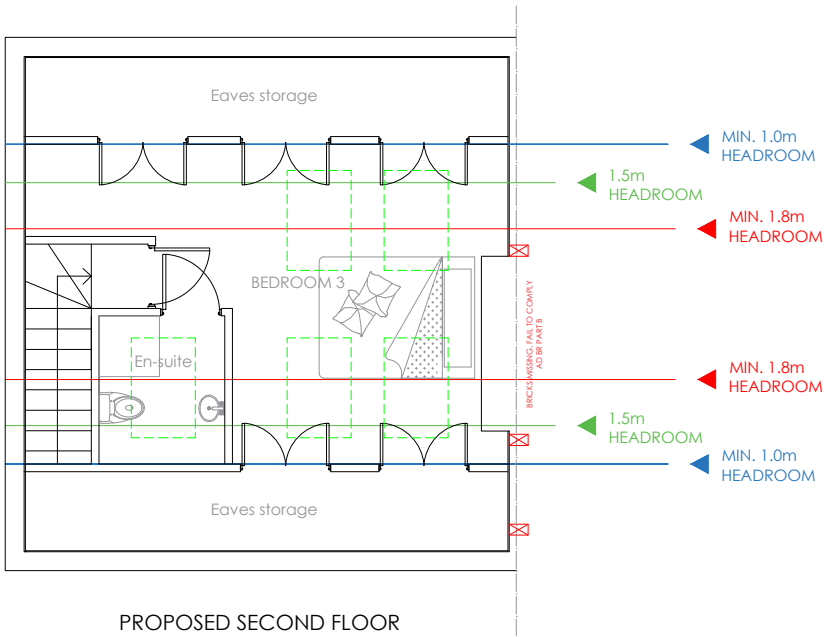


PROPOSED SECOND FLOOR


- Key coding:
- Existing structure
 - Proposed structure
 - Opening to be blocked up
 - Gas meter
 - El.meter/Fuse box
 - Boundary lines
 - Structure to be demolished
 - Existing steelwork (TBC)
 - Proposed steelwork
 - Proposed roof windows

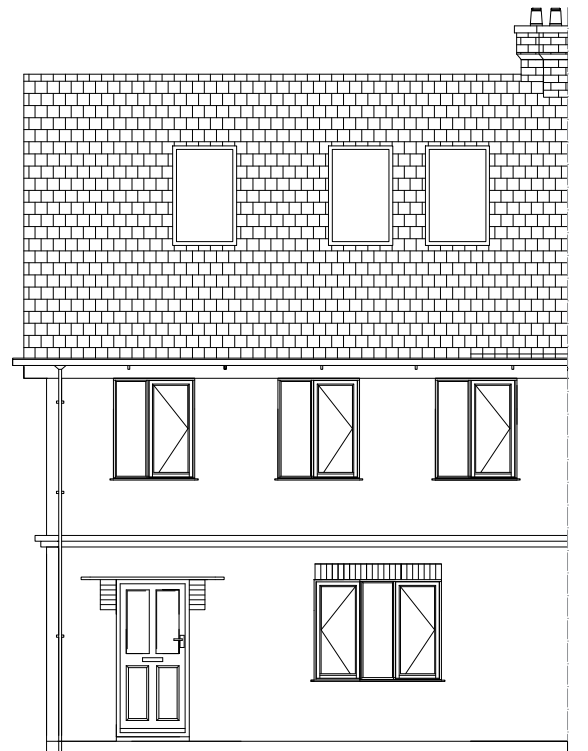


PROPOSED FRONT ELEVATION

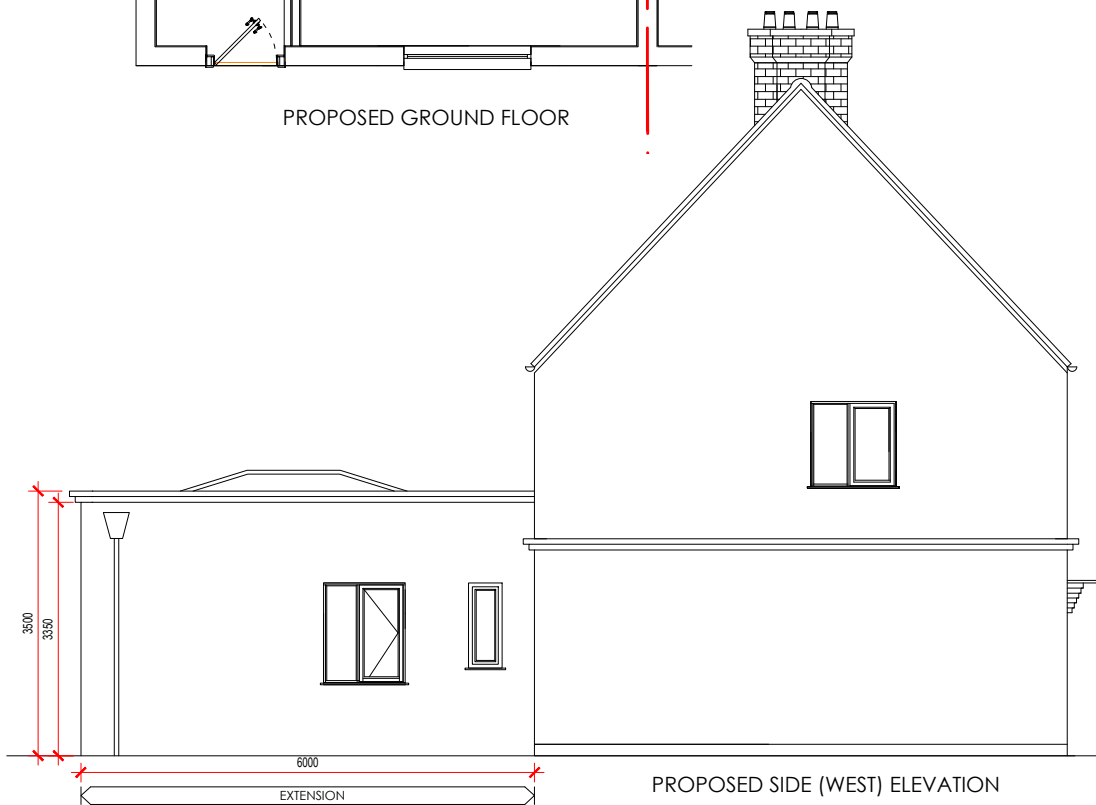

PROPOSED SIDE (WEST) ELEVATION

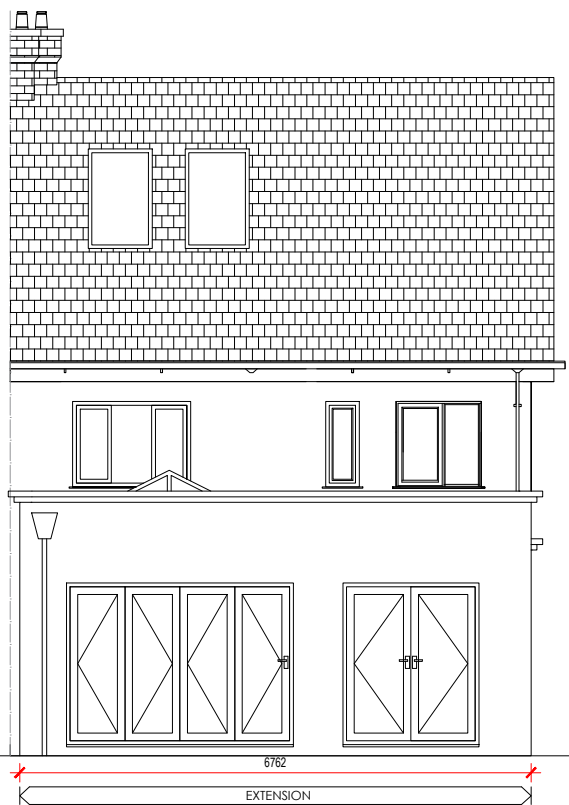

PROPOSED REAR ELEVATION

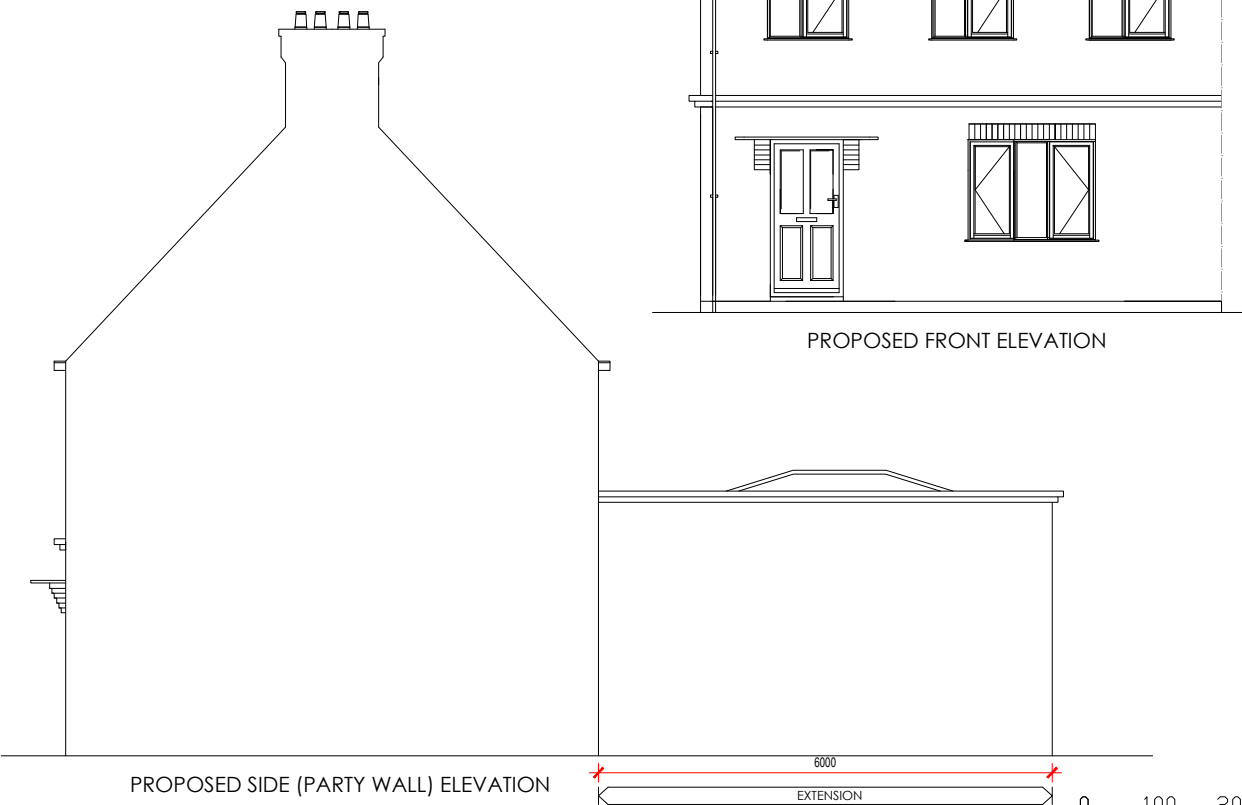

PROPOSED SIDE (PARTY WALL) ELEVATION

SEP
DESIGN

Suite 1, 150B Station Road, Woburn Sands, Buckinghamshire, MK17 8SG
T|+44(0)19 0858 4545 W|sepdesign.co.uk E|info@sepdesign.co.uk

Address
12 Blunts Avenue, Sipson, Middlesex, UB7 0DR
Client
Selvanandam Theivendrarajah

Project
Single storey rear extension & loft conversion
Notes

Drawing
Proposed layout
Number
PP22-06004
Revision
B
Date
Mar'22
Scale
1:100
Page size
A3