





ELEVATION AA - proposed

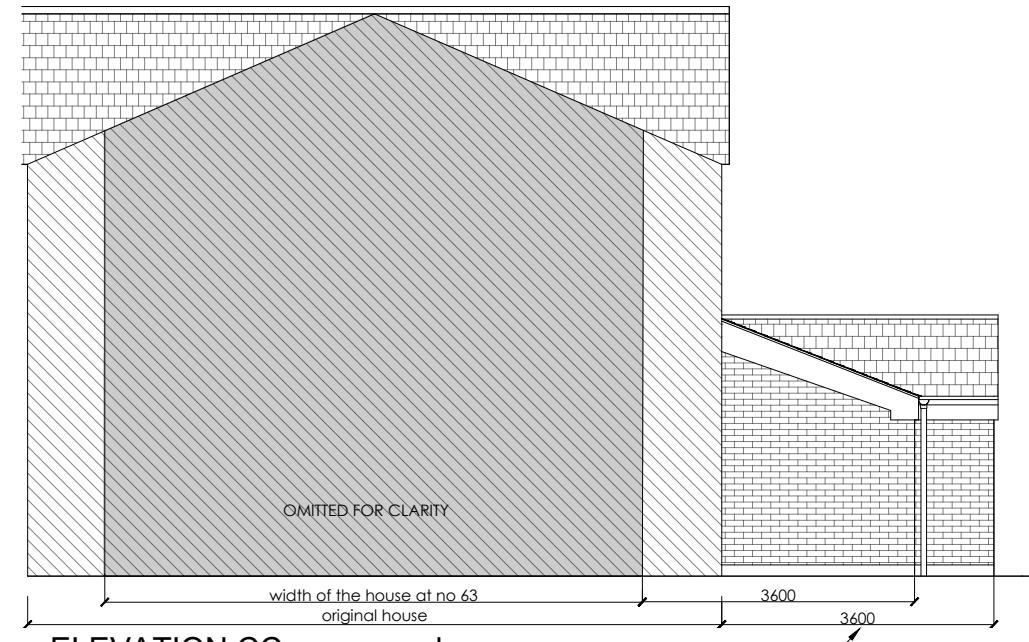


ELEVATION CC - proposed


According to policy DMHD 1 (i)

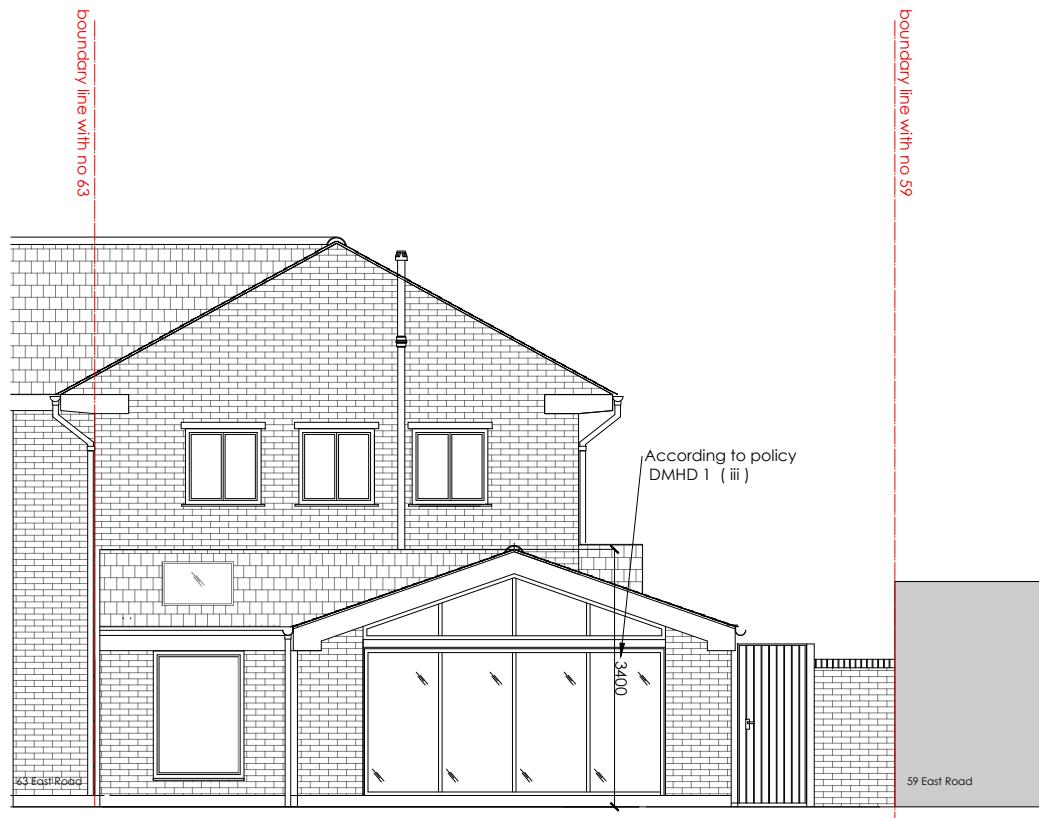

ELEVATION BB - proposed

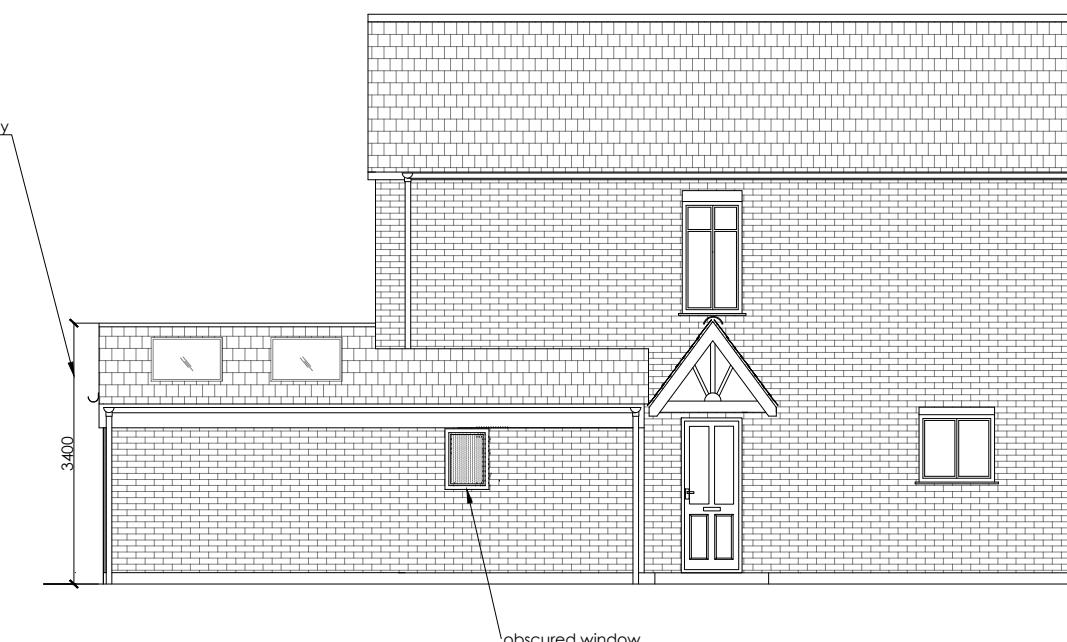

ELEVATION DD - proposed

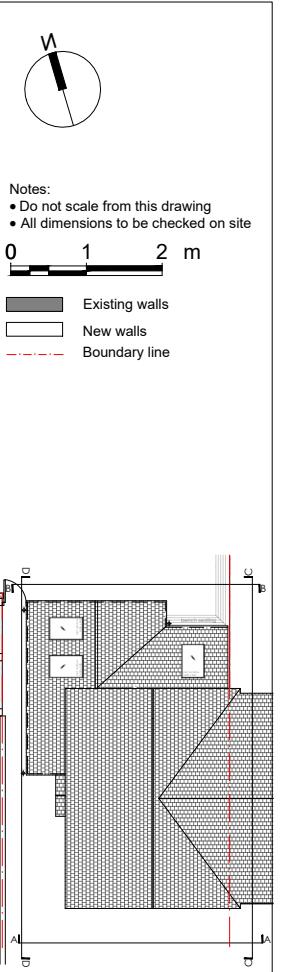

B	FOR PLANNING - revised	09.09.22
A	FOR PLANNING	26.05.22

REV REVISION ISSUE DATE

COMPANY NAME

Marta Czaplicka - Collins
9 Bell Close
HA5 2AQ
07505738061

PROJECT NAME AND ADDRESS
West Dryton
61 East Road
UB7 9HA
Proposed Elevations

PROJECT WD
DATE 05.04.2022
SCALE 1:100 @ A3