

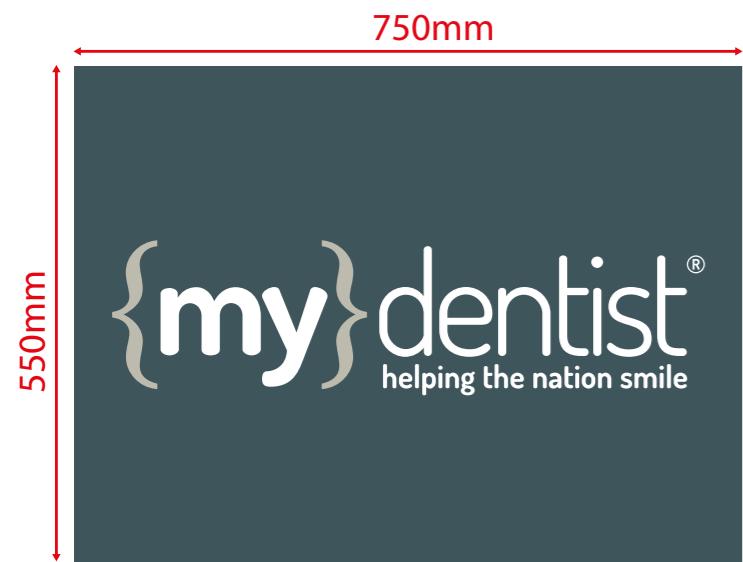


Projection sign

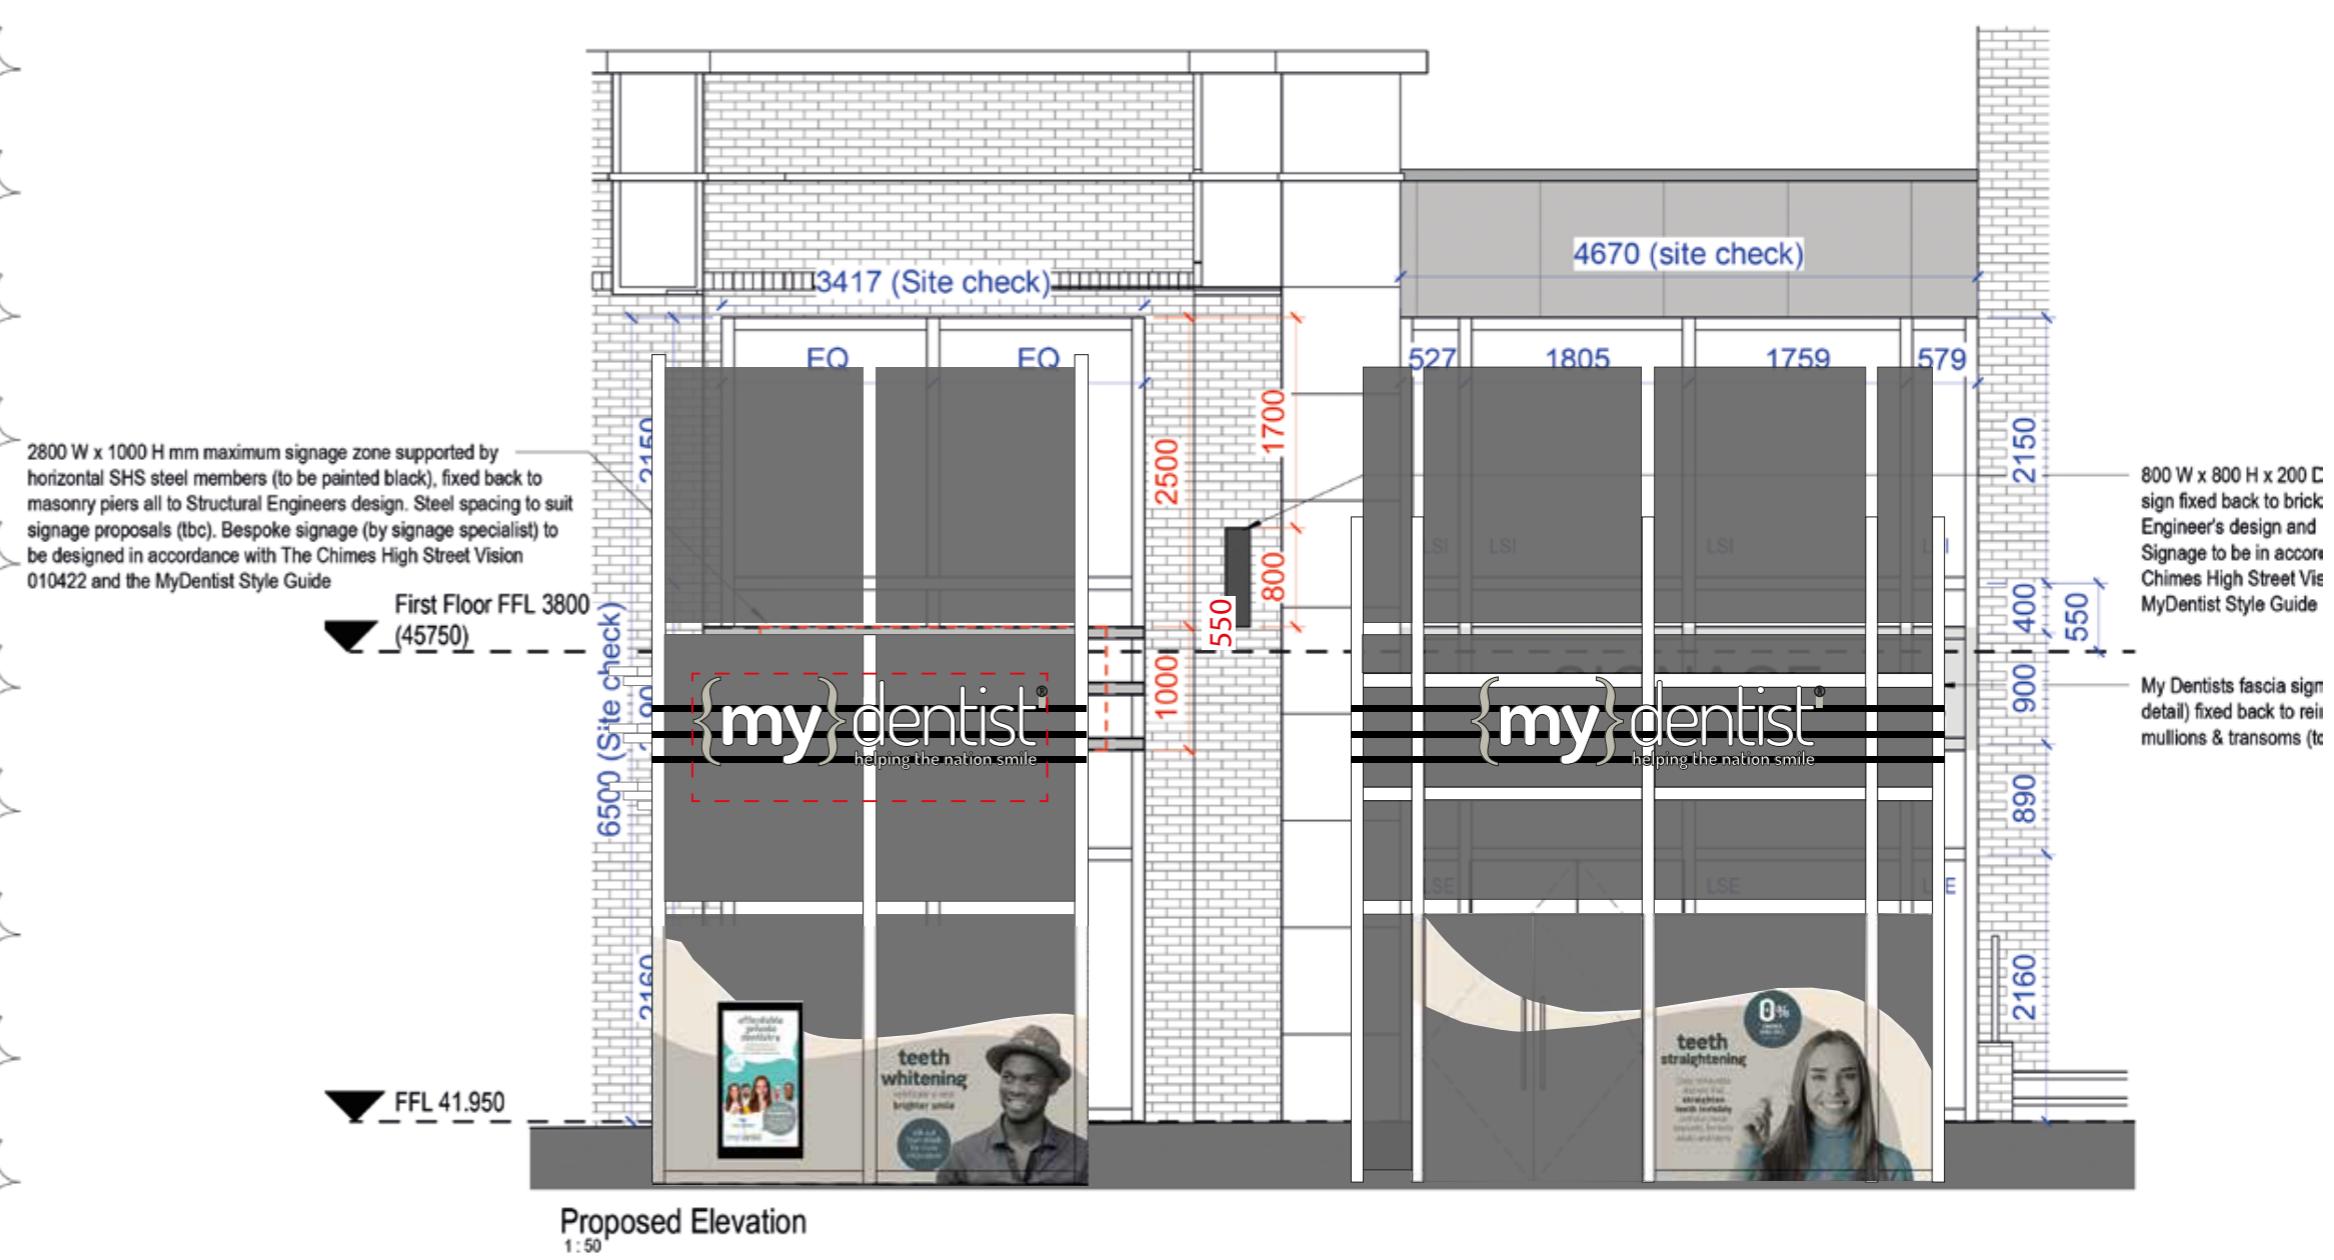

Projection Sign

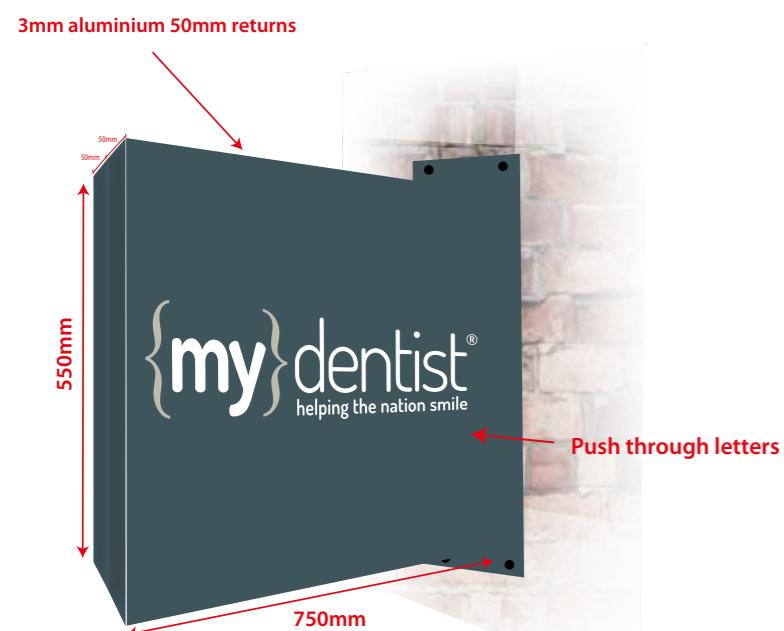