
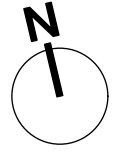
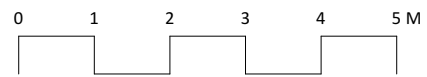


- General Notes
1. New work shown shaded or hatched
  2. Demolition generally shown dotted
  3. W: Wardrobe
  4. RL: Rooflight below
  5. RLA: Rooflight above

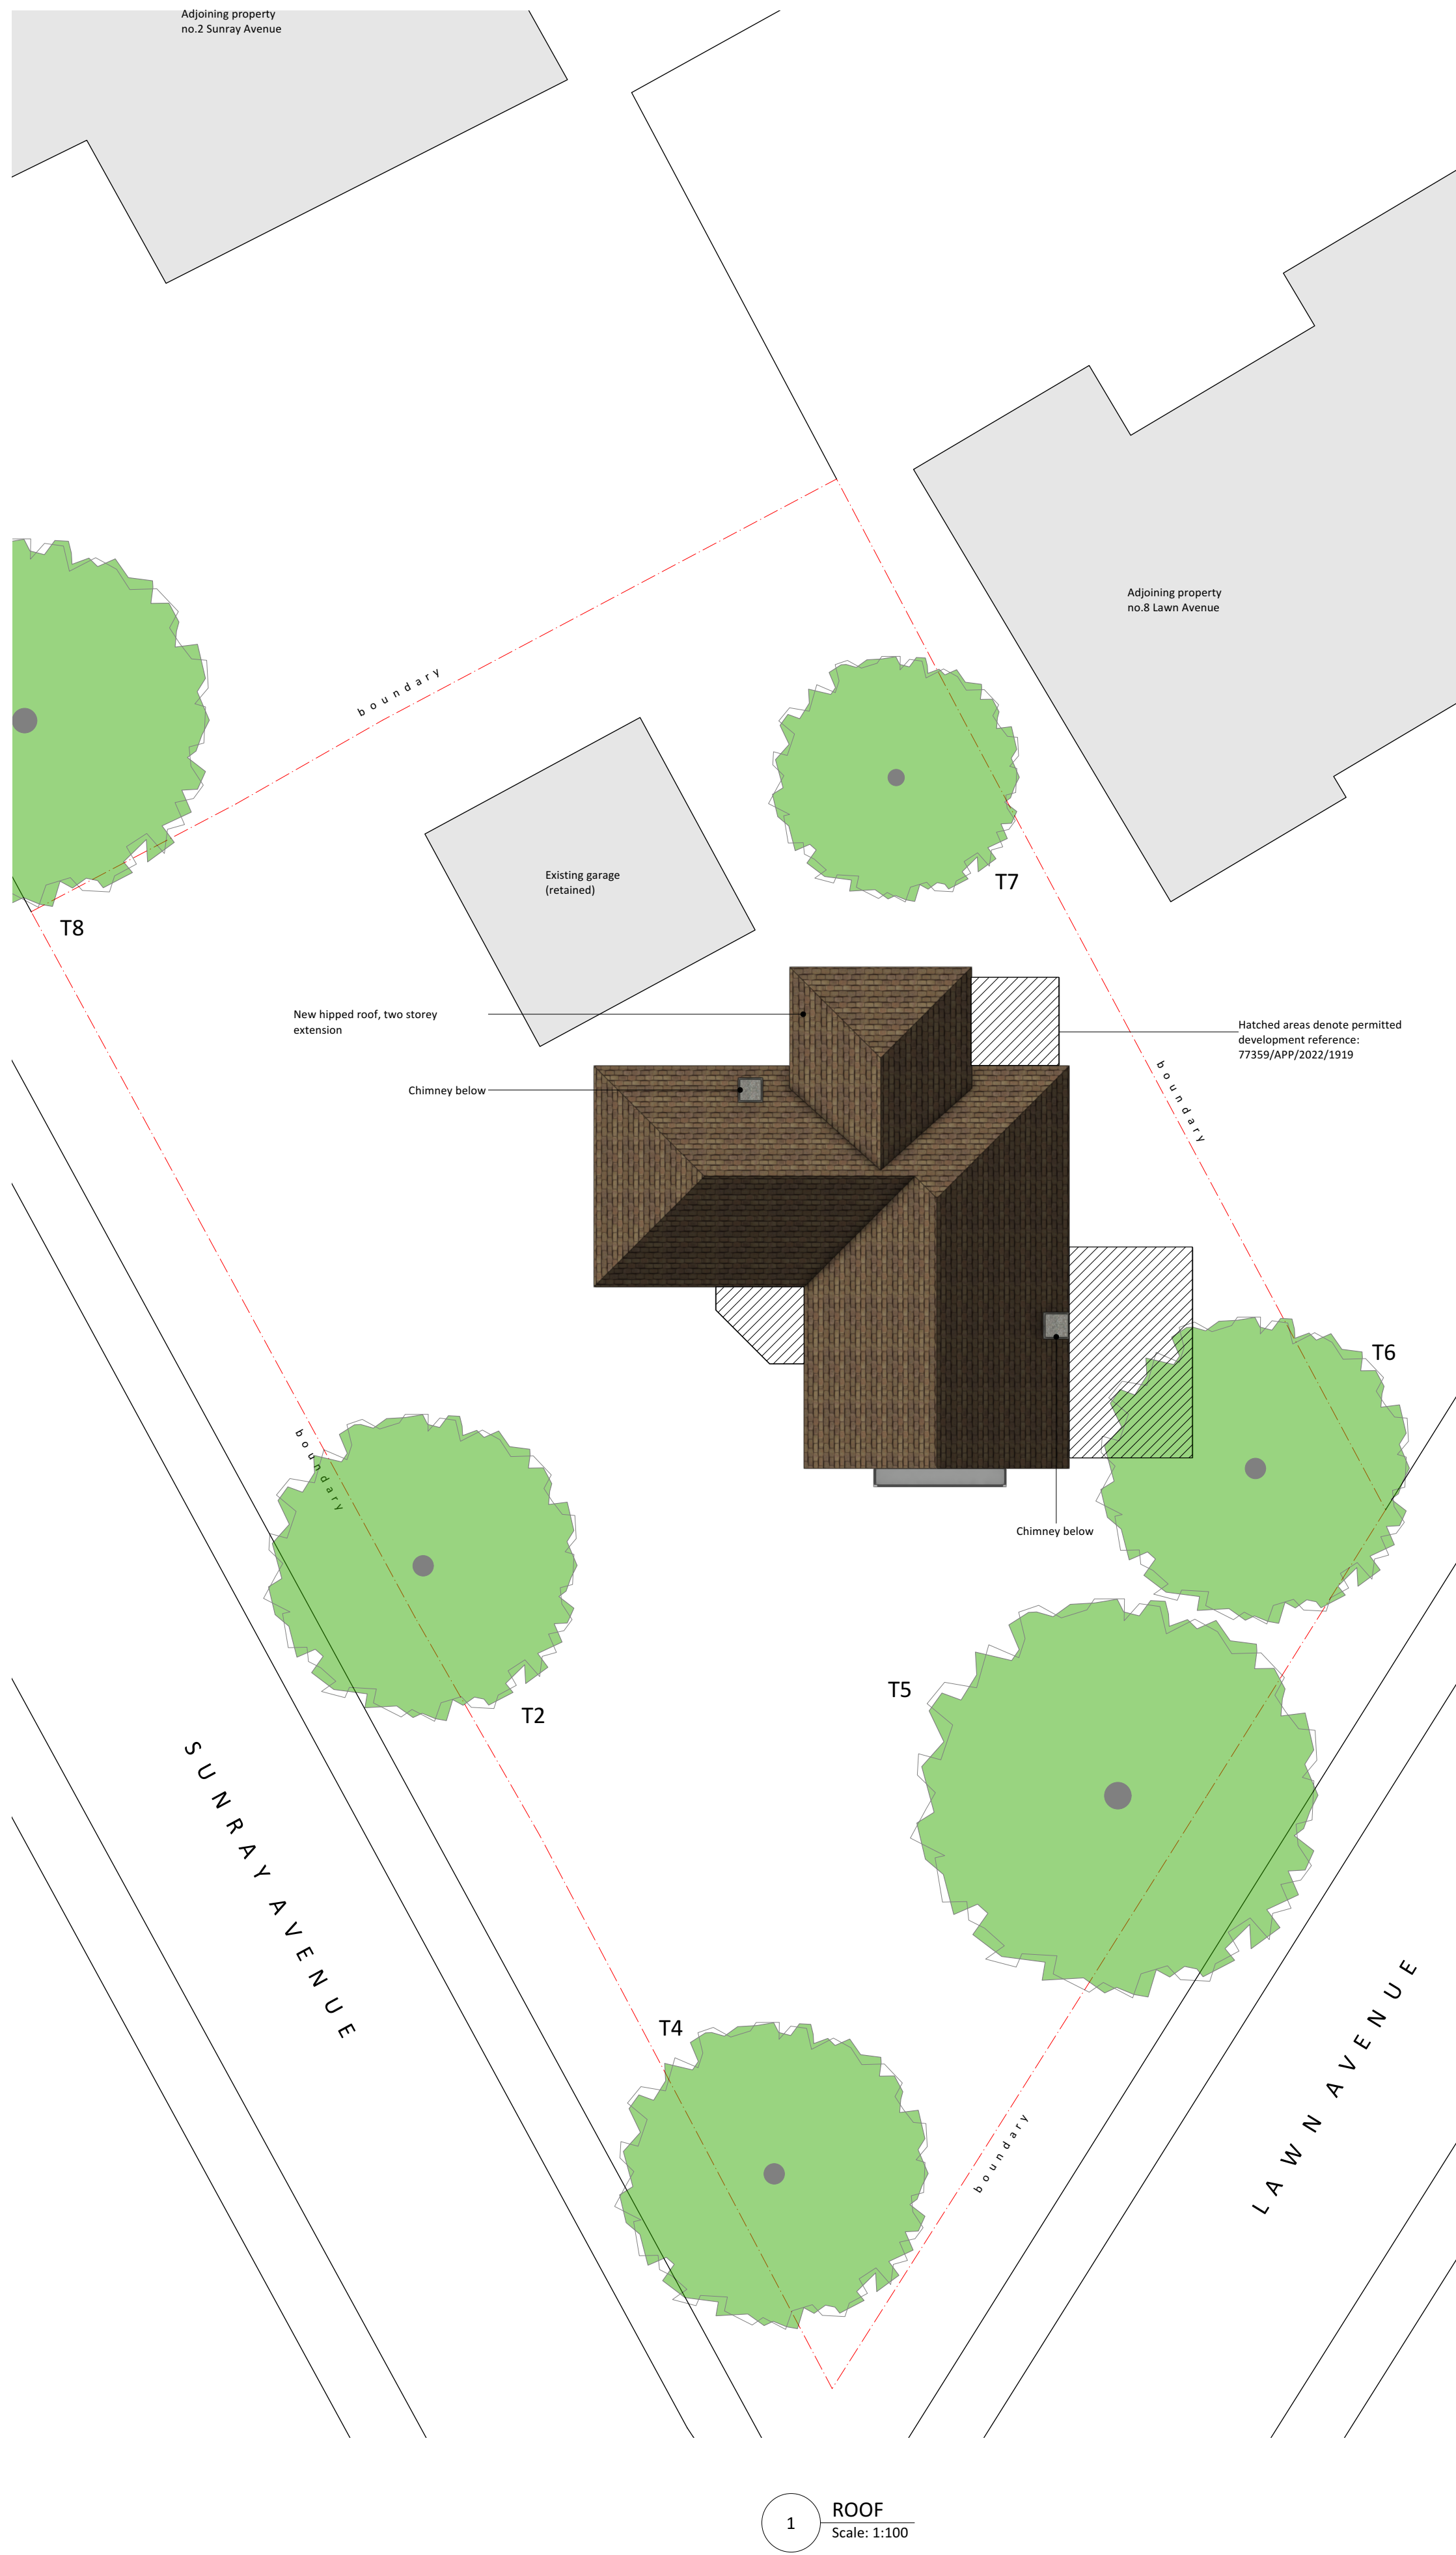

B	03/11/2022	Amended for planning
A	25/10/2022	Minor Amendments
ISSUE	DATE	REVISION

PROJECT  
**10 Lawn Avenue, West Drayton, UB7 7AQ**

CLIENT  
**Mr & Mrs Ghedia**

DRAWING  
**PROPOSED ROOF PLAN & ELEVATIONS**

All rights described in chapter IV of the copyright designs & patents act 1988 have been asserted. This drawing must not be scaled; only figured dimensions should be used. Check and verify all dimensions on site prior to commencing any work. Any discrepancies should be reported to the Architects immediately.

PROJECT #	<b>2021.002</b>	DWG #		REV	
DATE	<b>01/06/2022</b>				
SCALE	<b>1:100</b>				
DRAWN	PB	CHKD	JC		

Akaal Associates Ltd trading as aa+ architects  
Moor House Farm Lower Road Denham Uxbridge UB9 5EN  
t 01895 834961 e info@aa-plus.uk w aa-plus.uk

**C11 - B**