
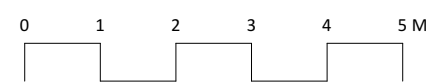
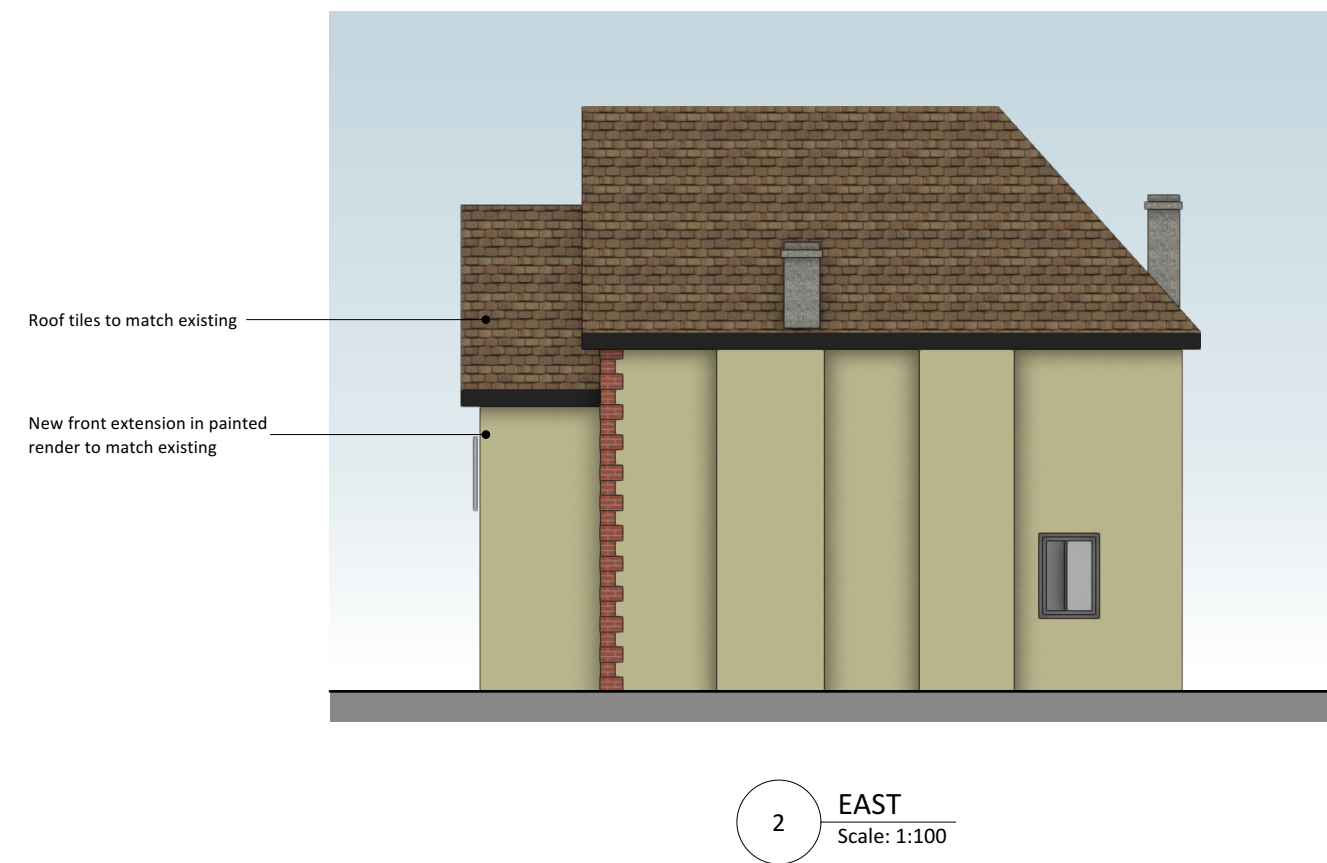


- General Notes
1. New work shown shaded or hatched
 2. Demolition generally shown dotted
 3. W: Wardrobe
 4. RL: Rooflight below
 5. RLA: Rooflight above

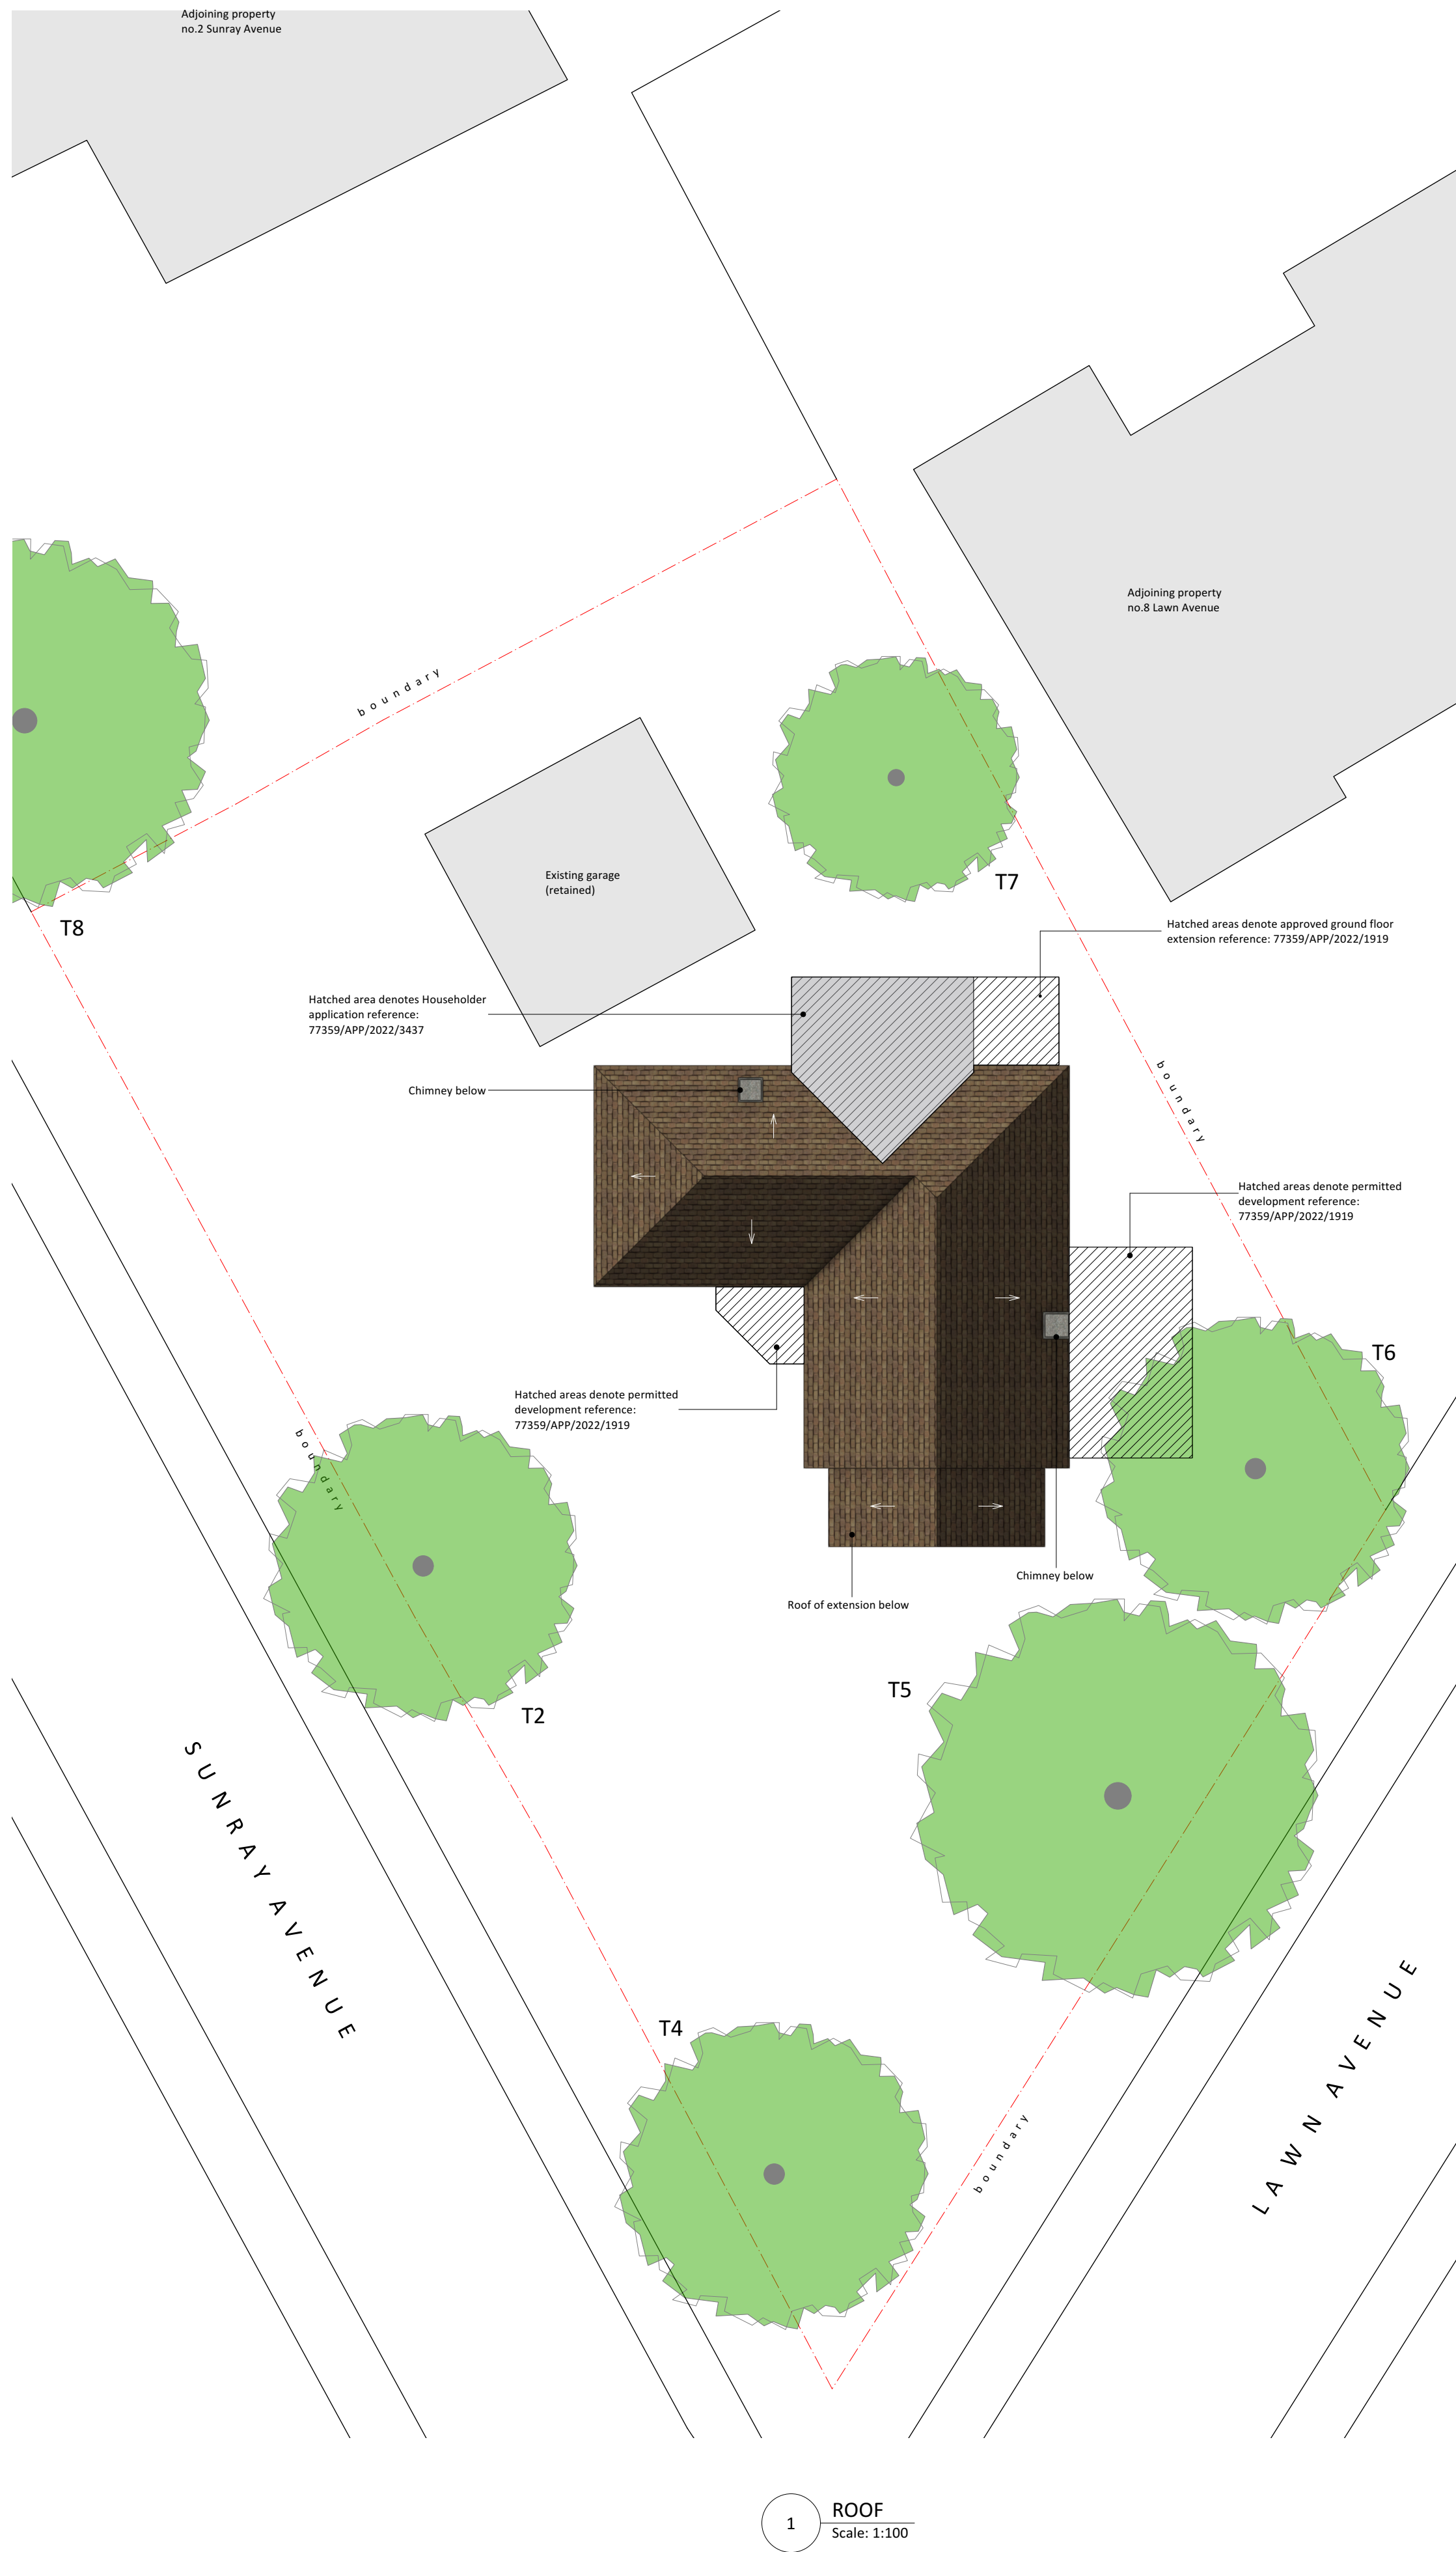

A	17/01/2023	Amended for planning.
ISSUE	DATE	REVISION

PROJECT
10 Lawn Avenue, West Drayton, UB7 7AQ

CLIENT
Mr & Mrs Ghedia

DRAWING
PROPOSED ROOF PLAN & ELEVATIONS



PROJECT #	2021.002	DWG #		REV	
DATE	08/12/2022				
SCALE	1:100				
DRAWN	PB	CHKD	JC		

Akaal Associates Ltd trading as aa+ architects
Moor House Farm Lower Road Denham Uxbridge UB9 5EN
t 01895 834961 e info@aa-plus.uk w aa-plus.uk

C21 - A