


General Notes
 1. New work shown shaded
 2. W : Wardrobe
 RL : Roof Light
 RLA : Roof Light Above
 3. All dimensions are indicative and in mm

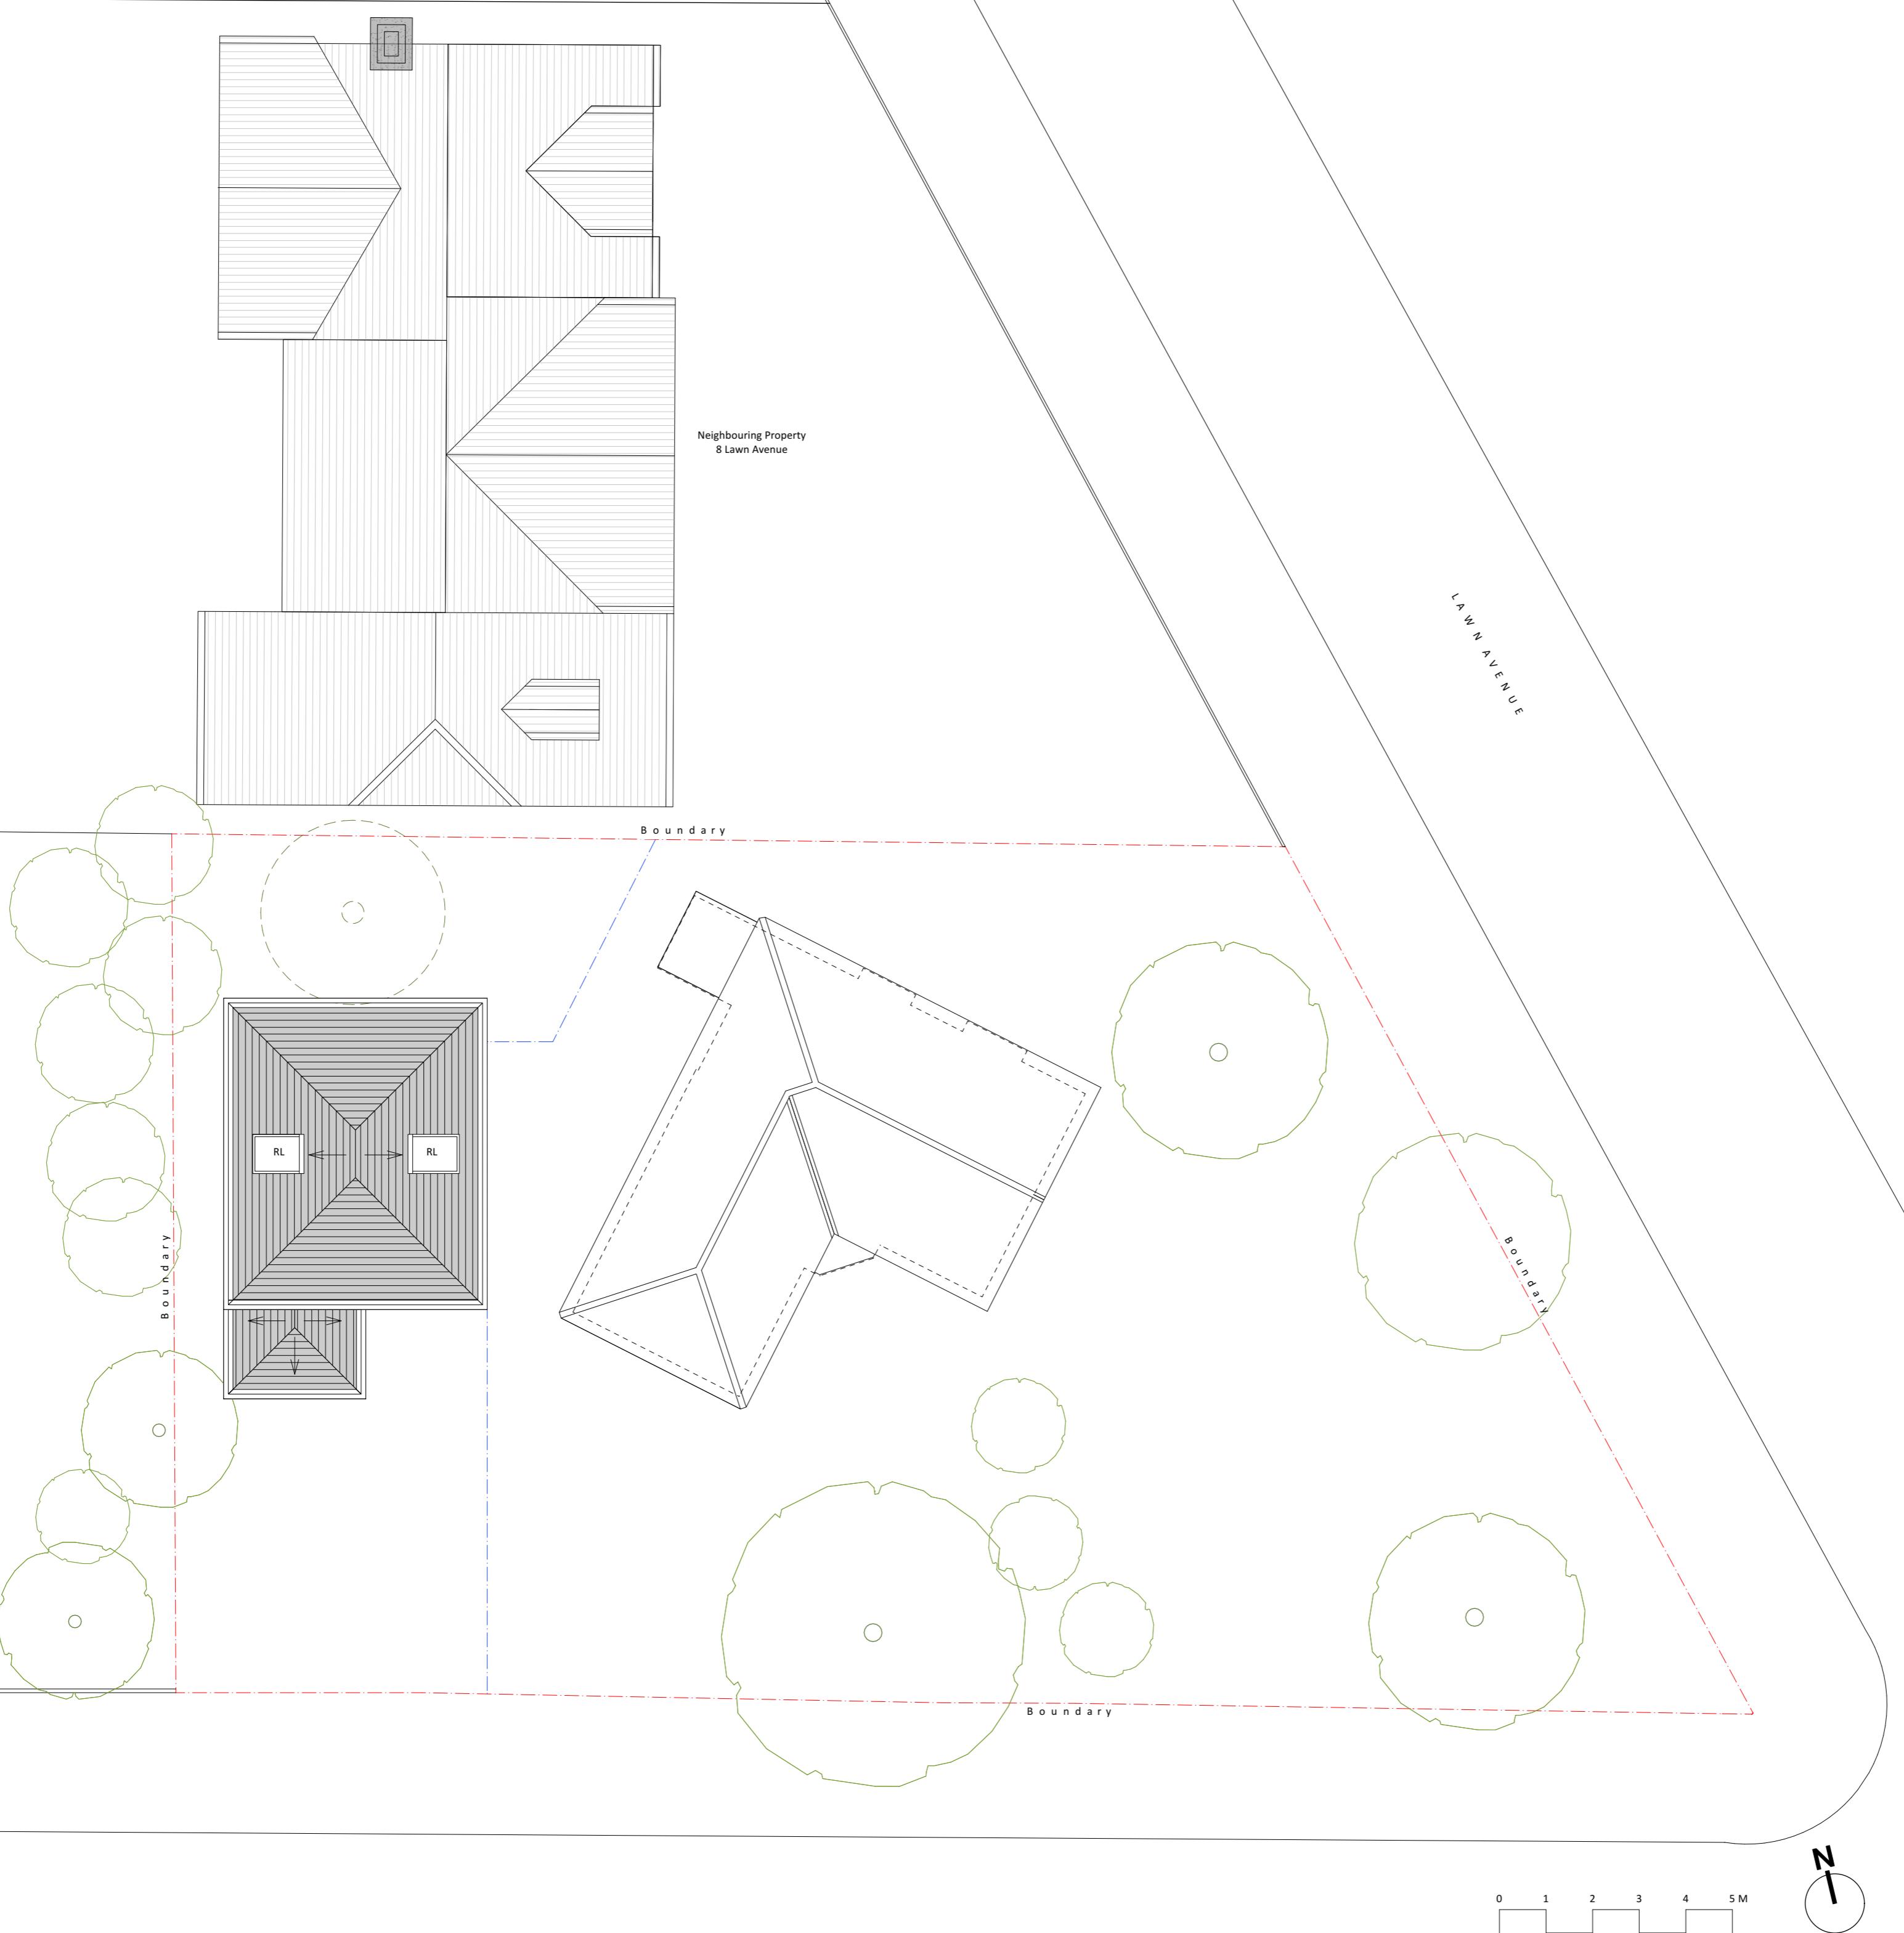

ISSUE DATE REVISION

PROJECT 10 Lawn Avenue, West Drayton, UB7 7AQ

CLIENT Mr & Mrs Ghedia

DRAWING PROPOSED ROOF



All rights described in chapter IV of the copyright designs & patents act 1988 have been asserted. This drawing must not be scaled; only figured dimensions should be used. Check and verify all dimensions on site prior to commencing any work. Any discrepancies should be reported to the Architects immediately.

PROJECT # 2023.030 DWG # REV

DATE 30/07/2024

SCALE 1:100

DRAWN BY CHKO JC

JA

C04