



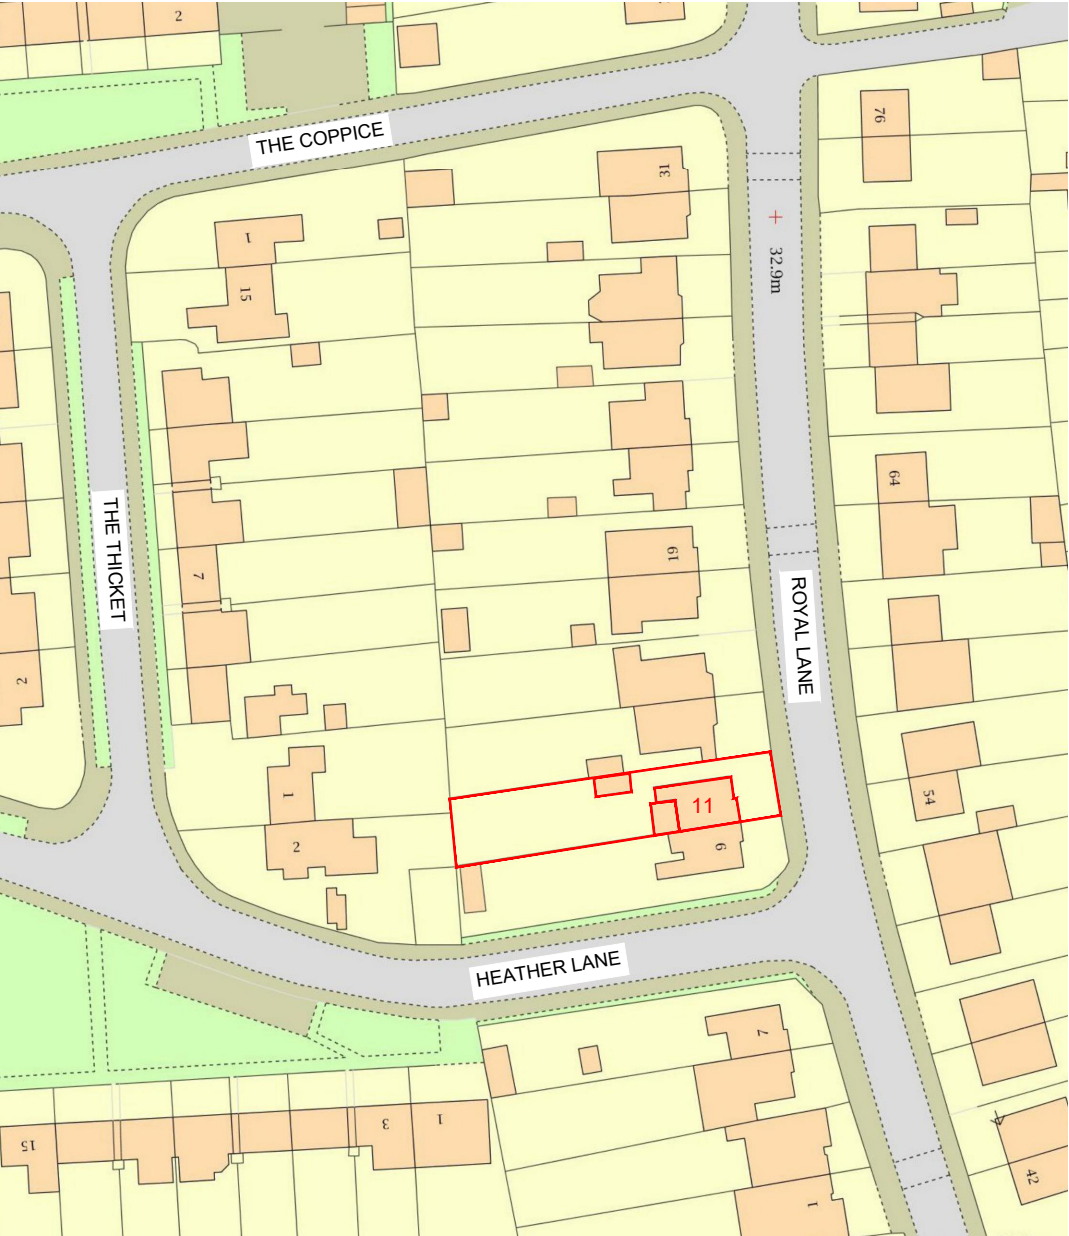


Location Plan

Map shows area bounded by: 506417.0,181280.0,506617.0,181480.0 at a scale of 1:1250. The representation of a road, track or path is no evidence of a right of way. The representation of features as lines is no evidence of a property boundary.




Produced on 06 March 2017 from the Ordnance Survey National Geographic Database and incorporating surveyed revision available at this date. Reproduction in whole or part is prohibited without the prior permission of Ordnance Survey. © Crown copyright 2017. Supplied by UKPlanningMaps.com a licensed Ordnance Survey partner (100054135). Unique plan reference: p4b/145872/200313. Ordnance Survey and the OS Symbol are registered trademarks of Ordnance Survey, the national mapping agency of Great Britain. UKPlanningMaps logo and other designs are Copyright © copla ltd 2017

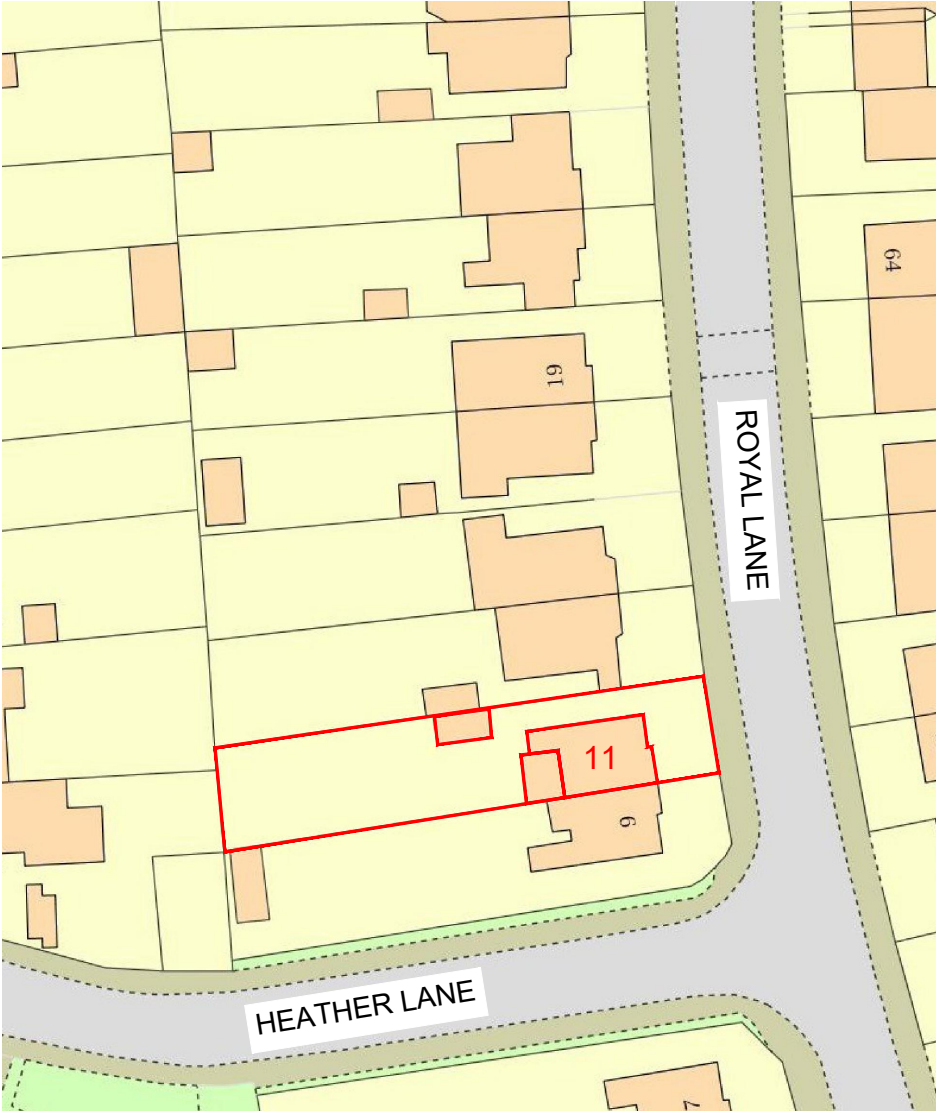


Site Plan

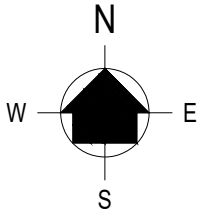

CLIENT Mrs K Dhillon 11 Royal Lane West Drayton UB7 8DN	
PROJECT Side Single Storey Extension	
TITLE Site and Location Plan	
SCALE	1:1000/500@A3
DRAWN BY	S.Patel
DATE	08.05.2022
DRAWING NUMBER 01	REVISION A

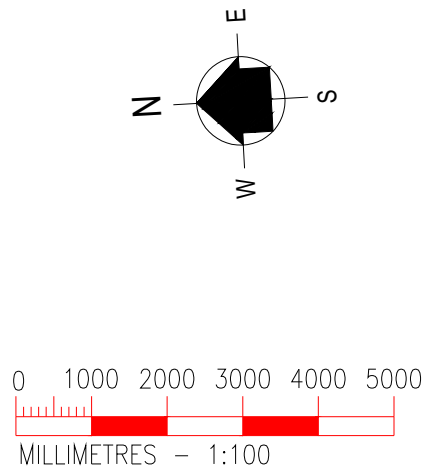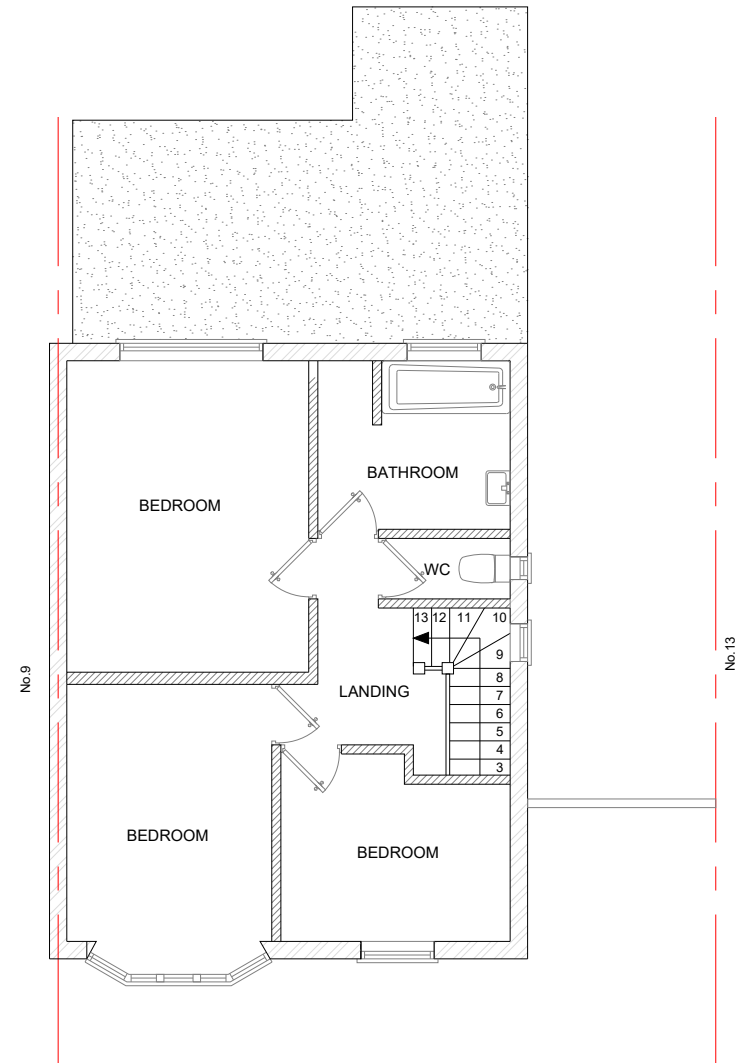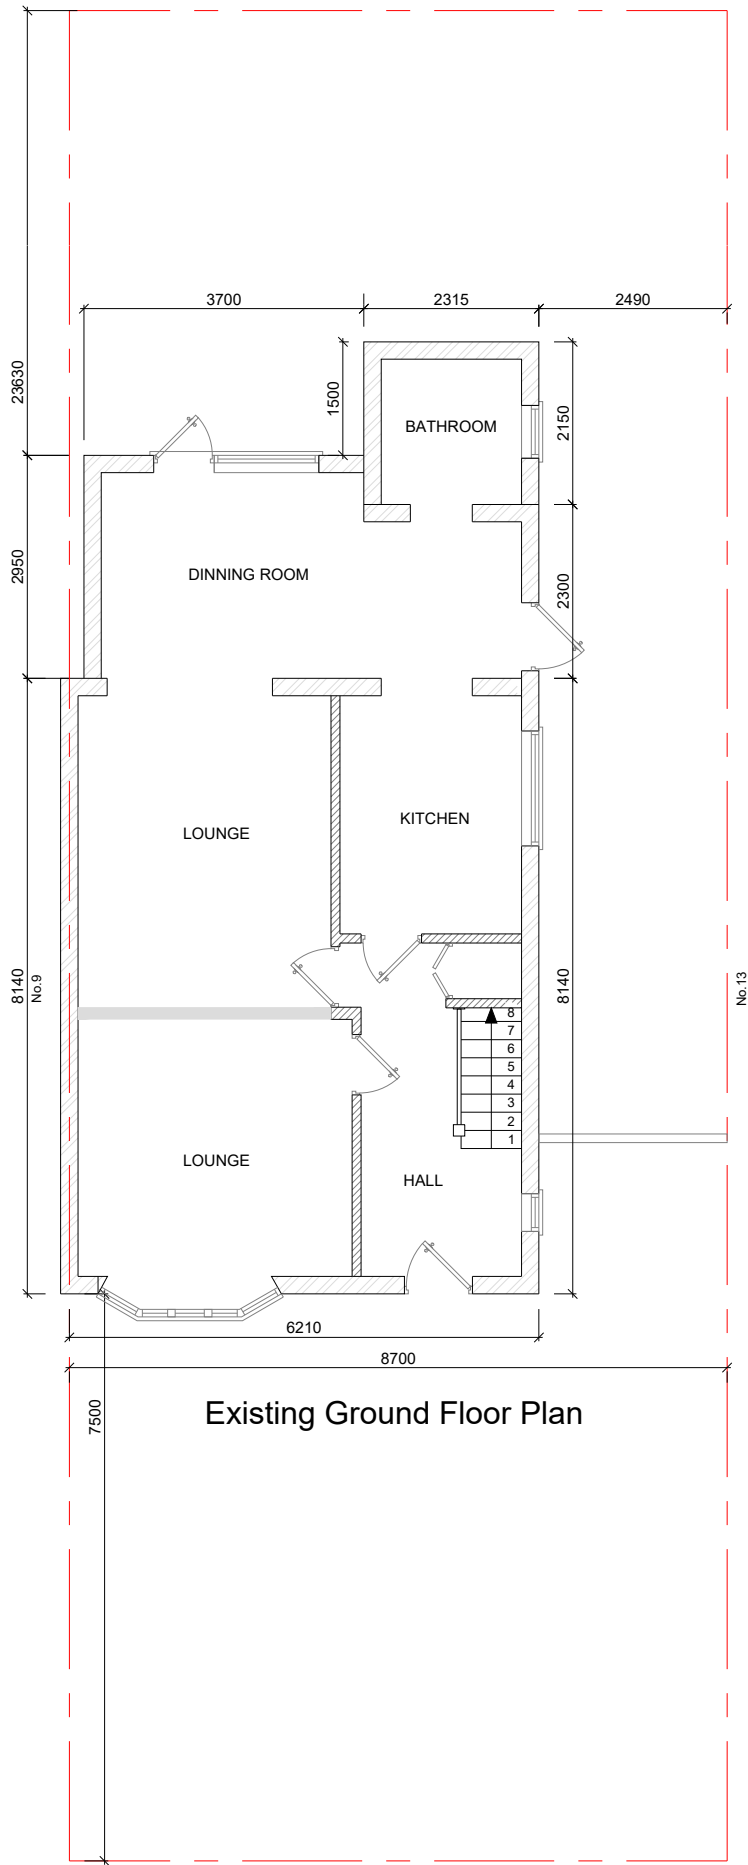


CLIENT Mrs K Dhillon 11 Royal Alne West Drayton UB7 8DN	
PROJECT Side Single Storey Extension	
TITLE Existing Ground Floor, First Floor Plans	
SCALE	1:50@A3 - 1:100@A1
DRAWN BY	S.Patel
DATE	08.05.2022
DRAWING NUMBER 02	REVISION A

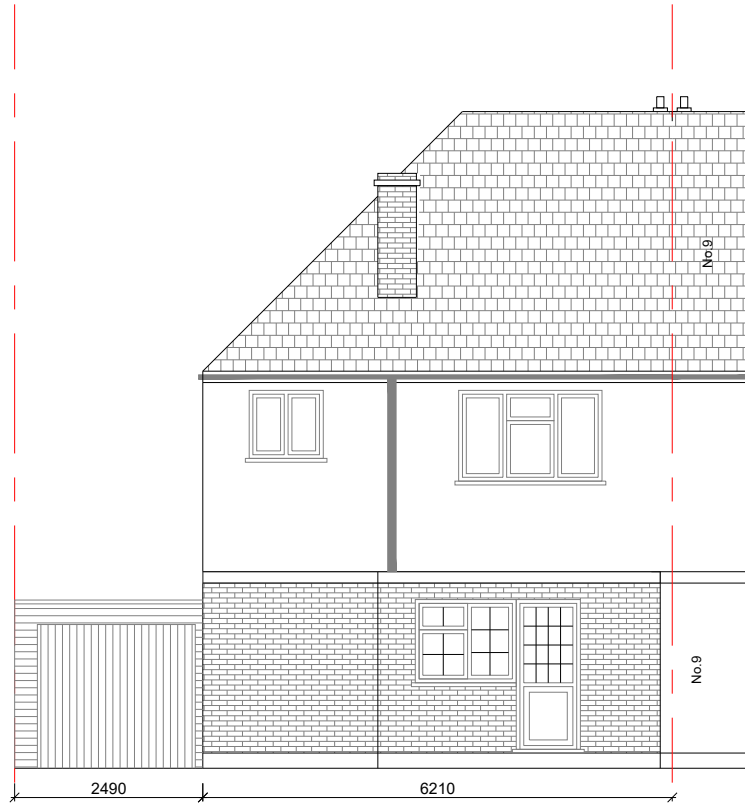


Existing Rear Elevation





Existing Front Elevation

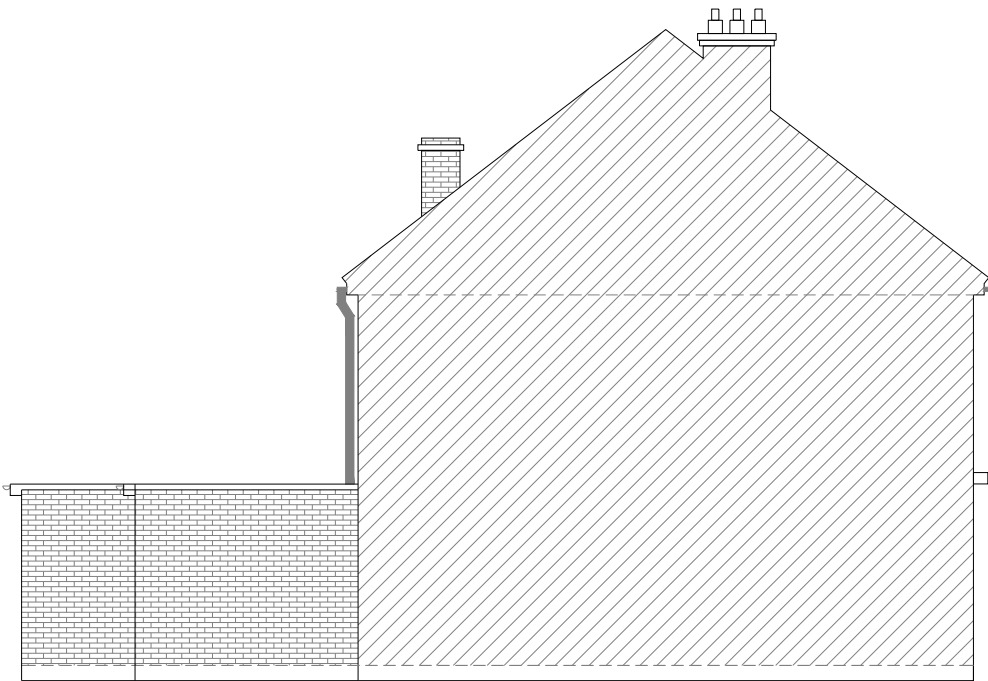


Existing Right Side Elevation

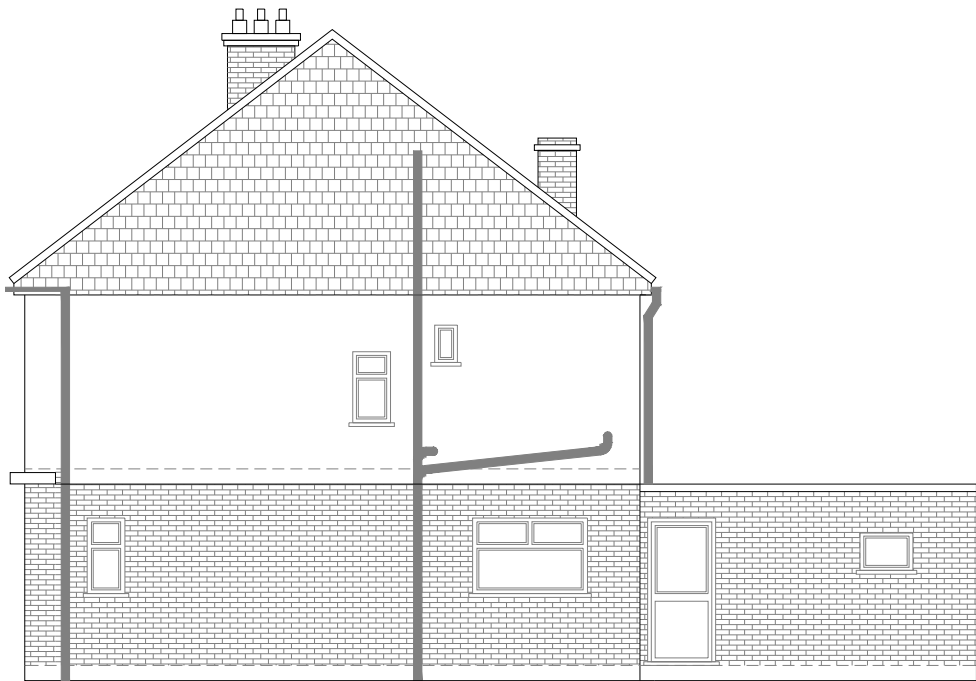


Existing Left Side Elevation

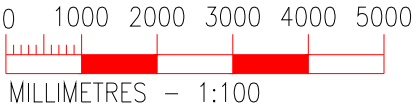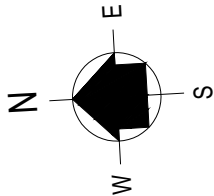


CLIENT Mrs K Dhillon 11 Royal Lane West Drayton UB7 8DN	
PROJECT Side Single Storey Extension	
TITLE Existing Front, Rear and Sides Elevations	
SCALE	1:50@A3 - 1:100@A1
DRAWN BY	S.Patel
DATE	08.05.2022
DRAWING NUMBER	REVISION
03	A

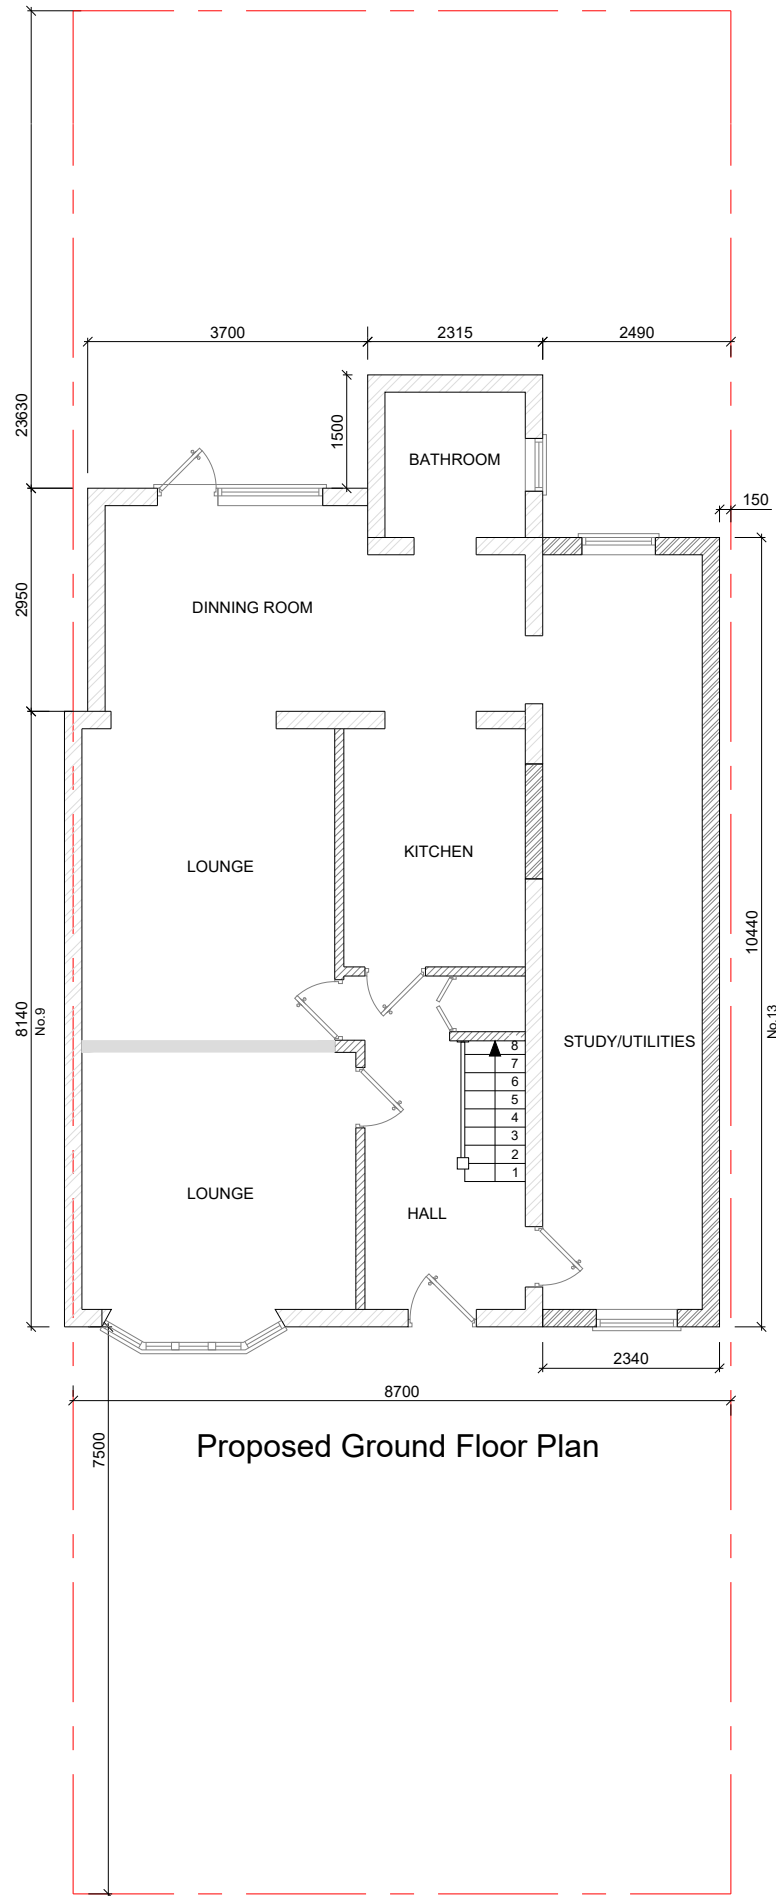


Proposed Ground Floor Plan

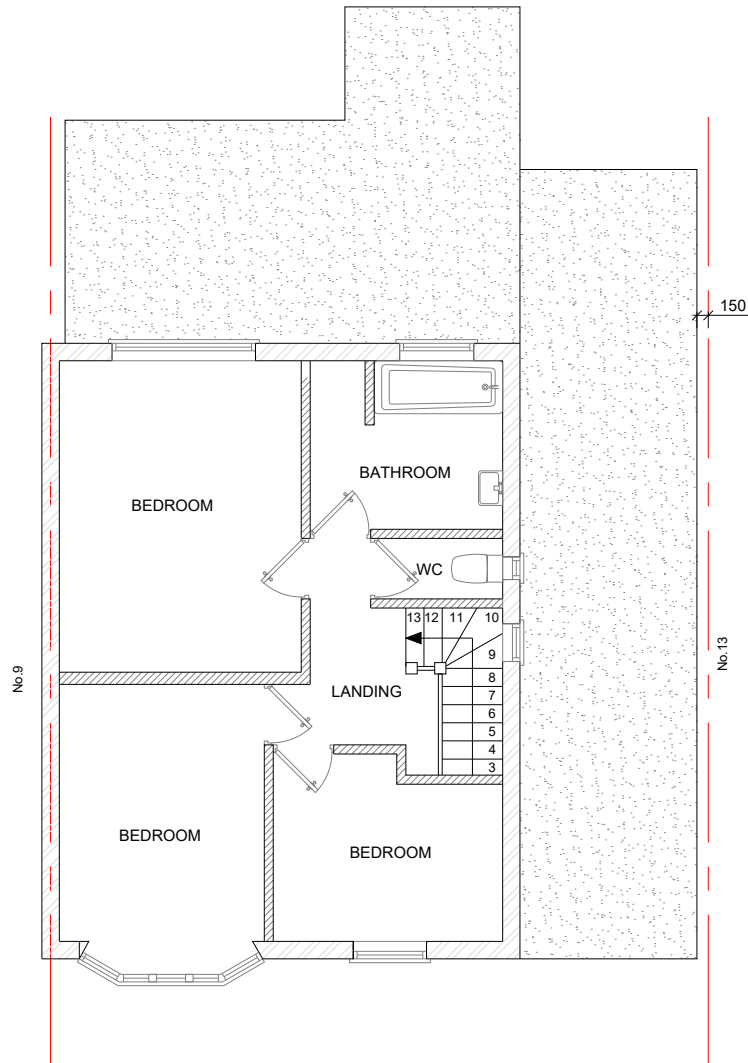


Proposed First Floor Plan

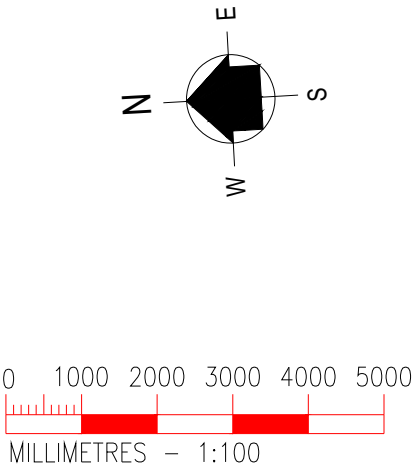


CLIENT Mrs K Dhillon 11 Royal Alne West Drayton UB7 8DN	
PROJECT Side Single Storey Extension	
TITLE Proposed Ground Floor, First Floor Plans	
SCALE	1:50@A3 - 1:100@A1
DRAWN BY	S.Patel
DATE	08.05.2022
DRAWING NUMBER	REVISION
04	A

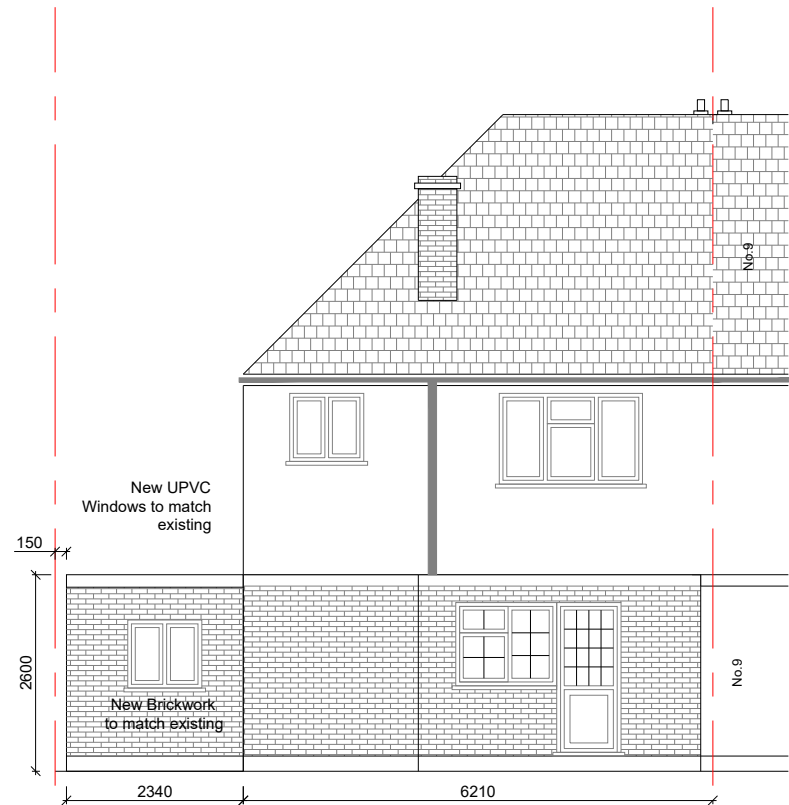


Proposed Rear Elevation

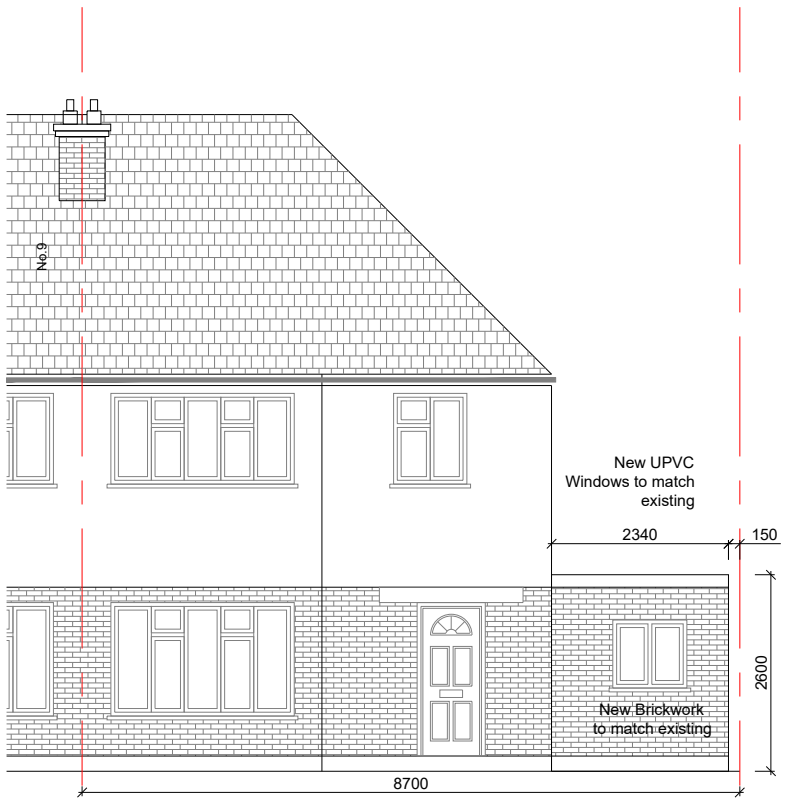


Proposed Front Elevation

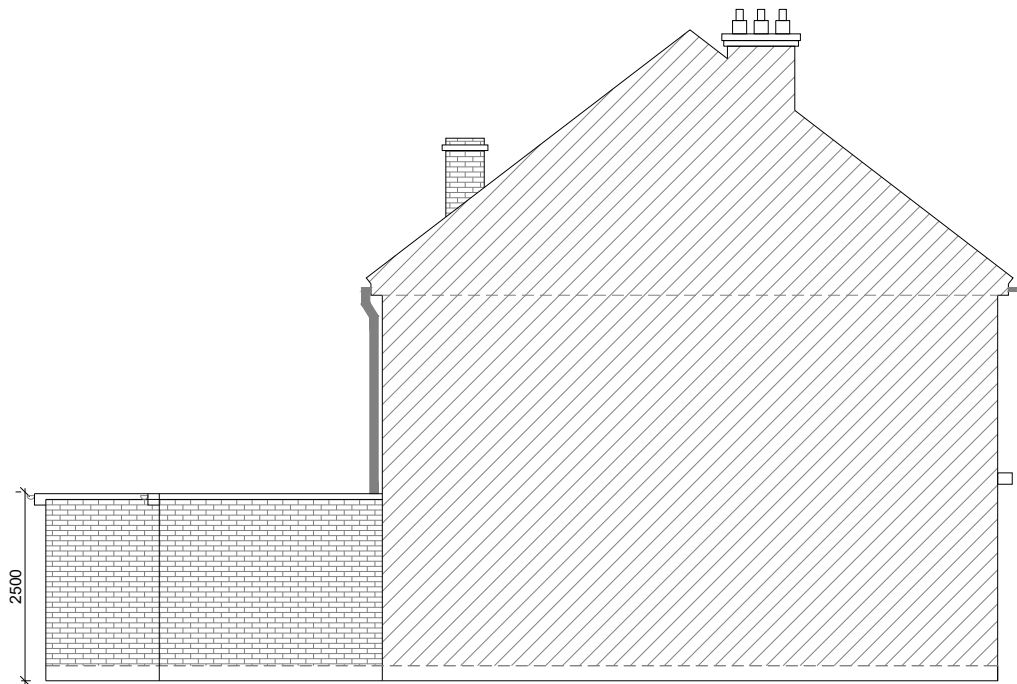

Proposed Right Side Elevation

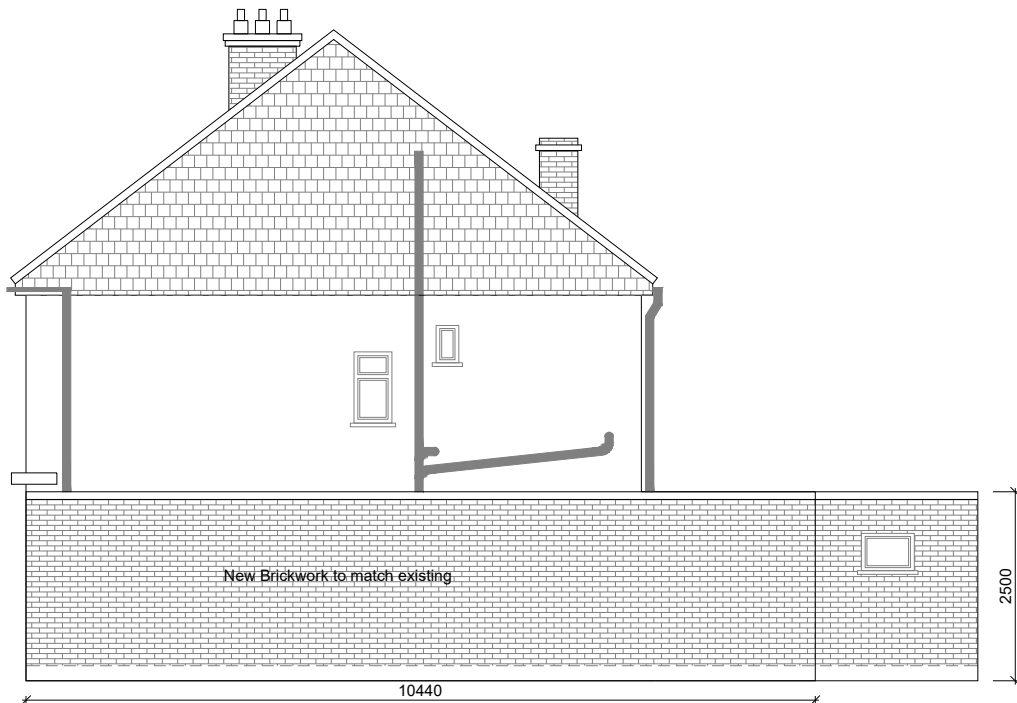

Proposed Left Side Elevation

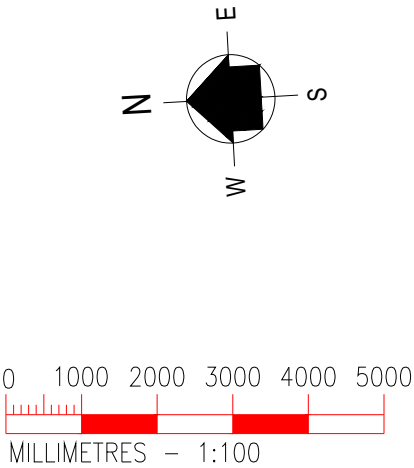

CLIENT Mrs K Dhillon 11 Royal Lane West Drayton UB7 8DN	
PROJECT Side Single Storey Extension	
TITLE Proposed Front, Rear and Sides Elevations	
SCALE	1:50@A3 - 1:100@A1
DRAWN BY	S.Patel
DATE	08.05.2022
DRAWING NUMBER	REVISION
05	A