



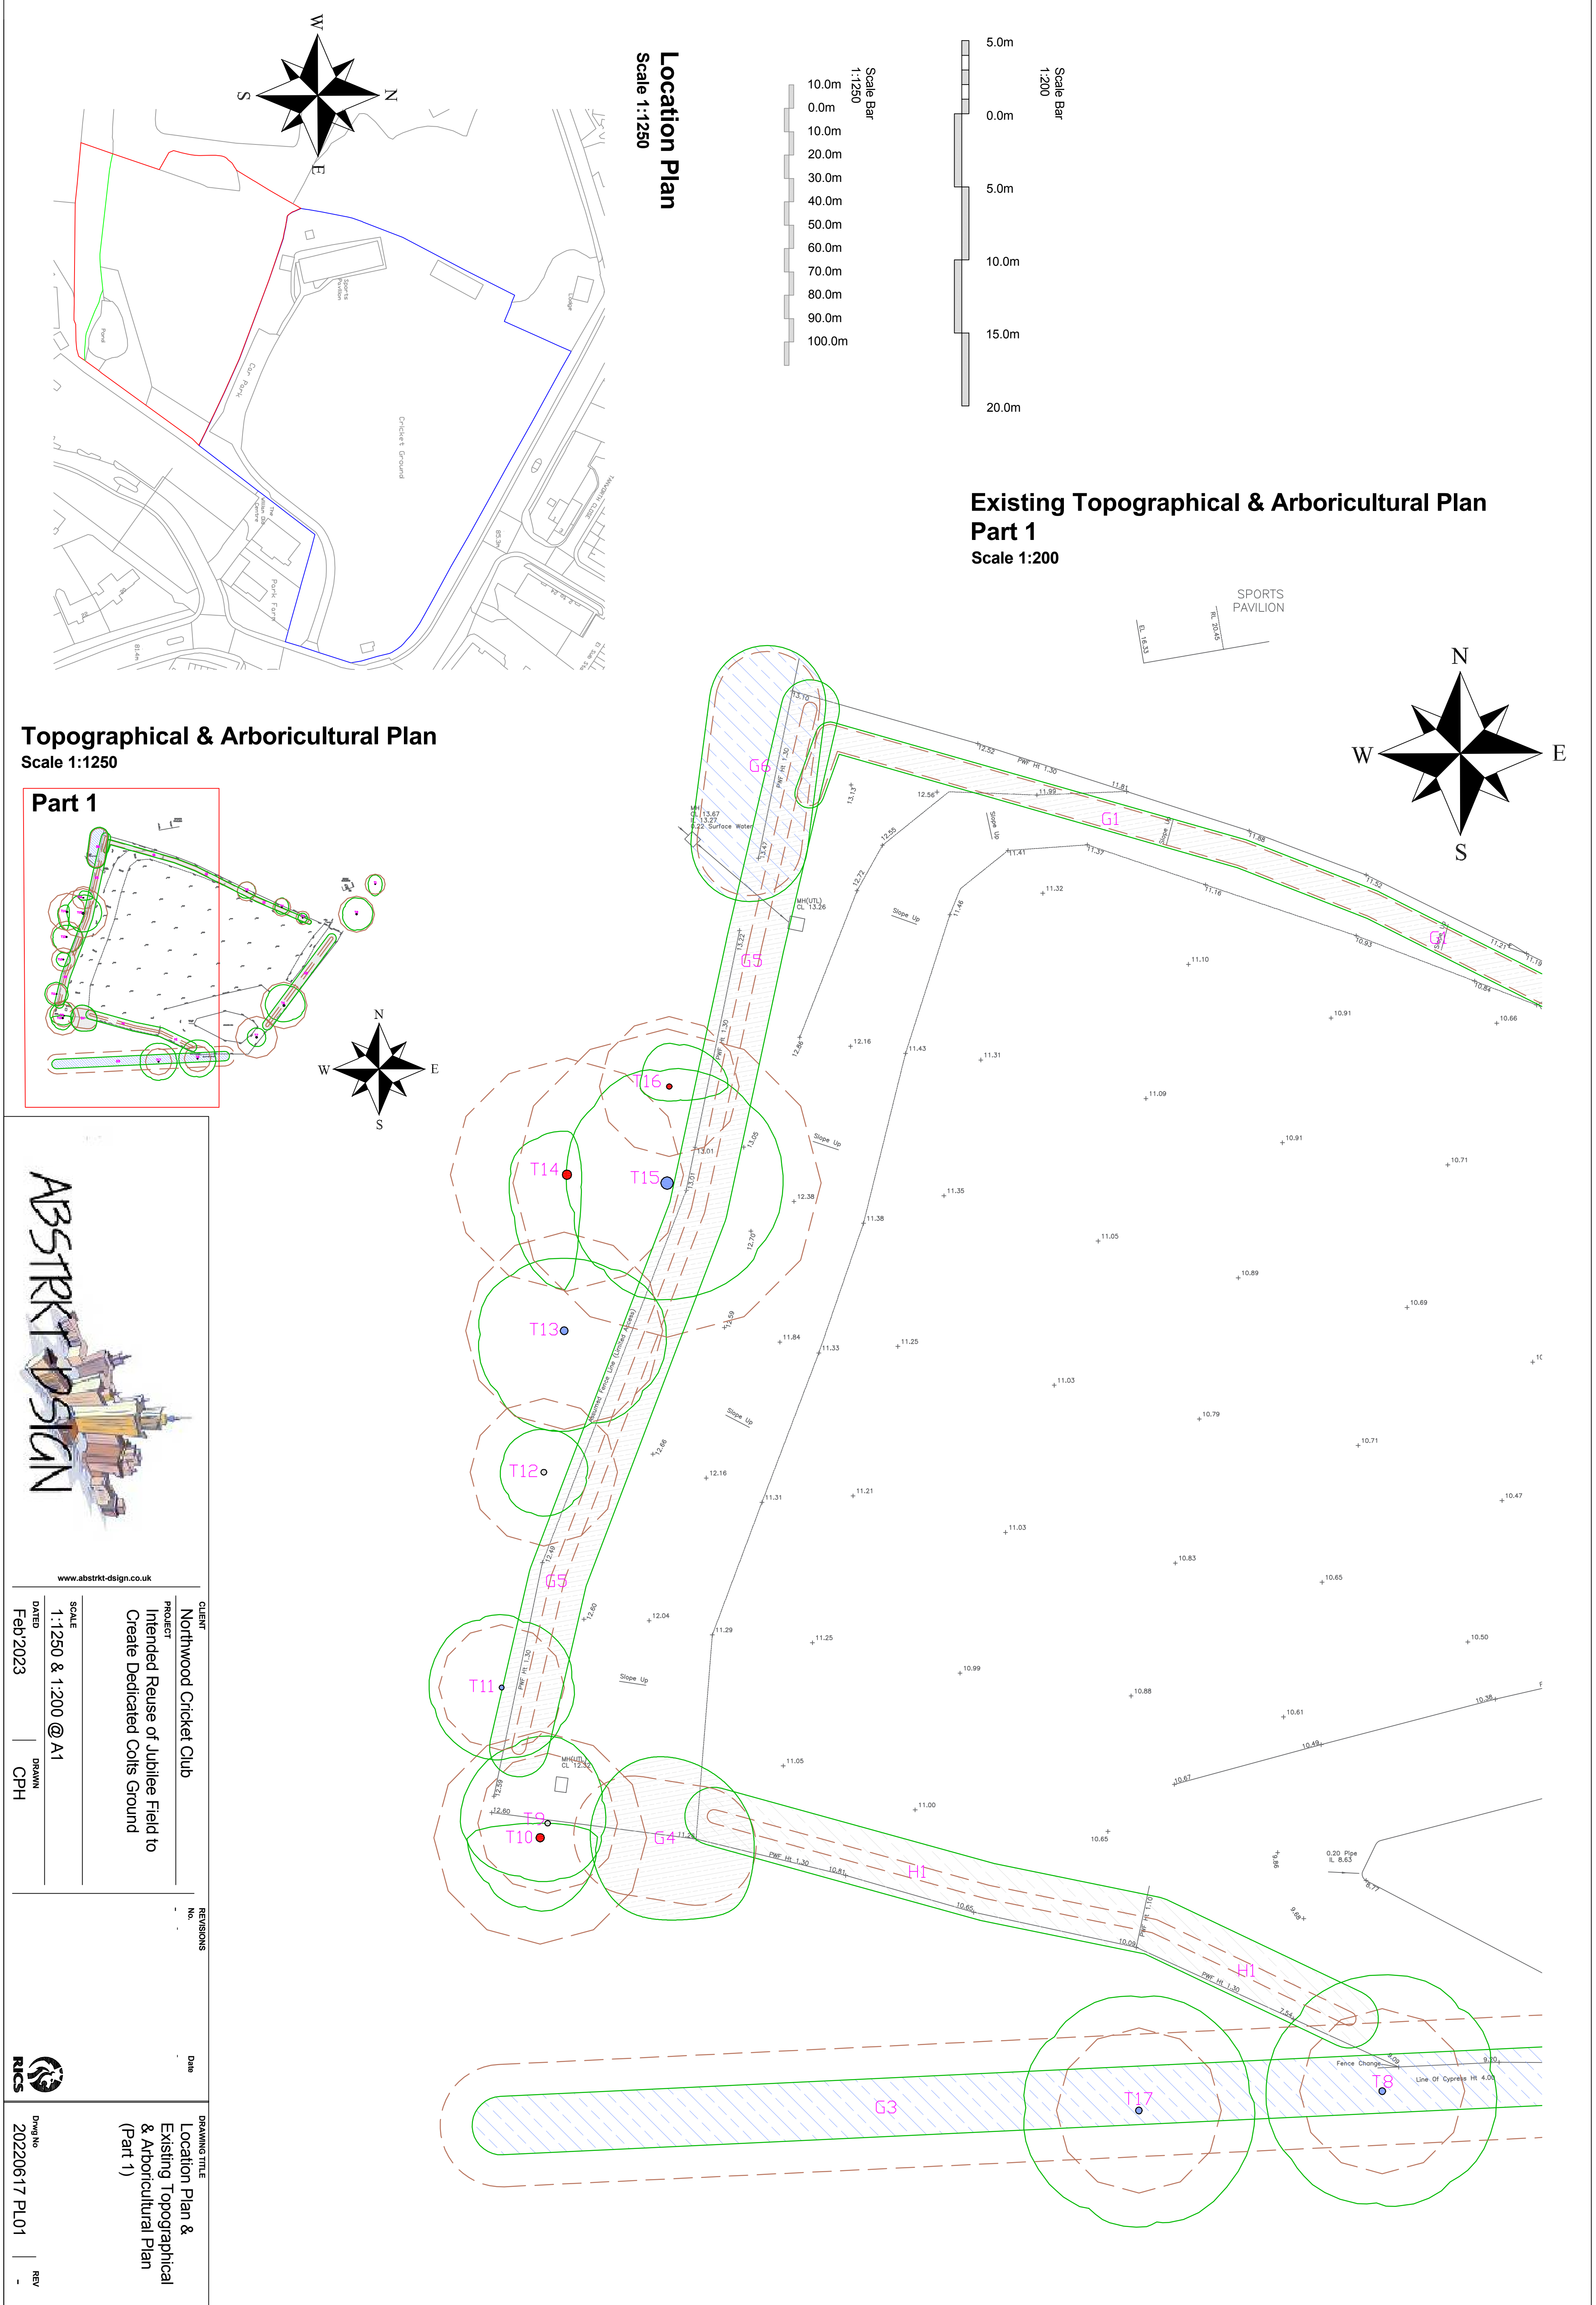

Topographical & Arboricultural Plan
Scale 1:1250

Part 1

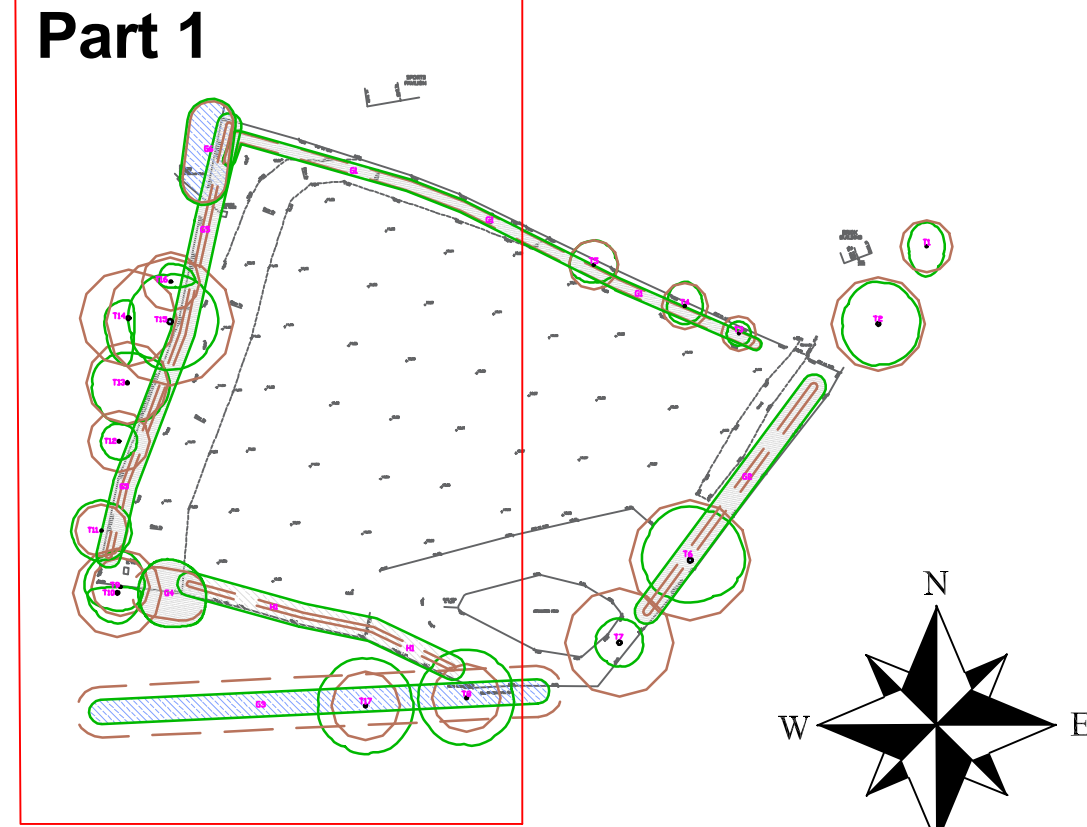

www.abstrkt-design.co.uk

CUSTOMER
Northwood Cricket Club
PROJECT
Intended Reuse of Jubilee Field to
Create Dedicated Colts Ground
SCALE
1:1250 & 1:200 @ A1
DATED
Feb 2023
DRAWN
CPH

REVISIONS
No.

Date



Dwg No
20220617 PL01

DRAWING TITLE
Location Plan &
Existing Topographical
& Arboricultural Plan
(Part 1)

REV