

Protective fencing

Tree Protection Area

KEEP OUT

Do not move this fence

For more information, please refer to the Arboricultural Method Statement (AMS) and the Tree Protection Plan (TPP).













arbtch

Unit 1, 2 & 3, Riverside, South, Chalfont
St Giles, Chalfont St Giles, Bucks HP8 4RT

Jubilee Field,
Northwood,
Middlesex,
HA6 2NP

Northwood Cricket Club

Tree Protection Plan

20230617 P 0344

Arbtch Tpp 01

June 2023

1:150






Scale

0m 5m 10m 15m 20m

Legend

- Tree Protection Area
- Trunk Protection
- Ground Boarding
- Contamination Exclusion Zone
- Supervision

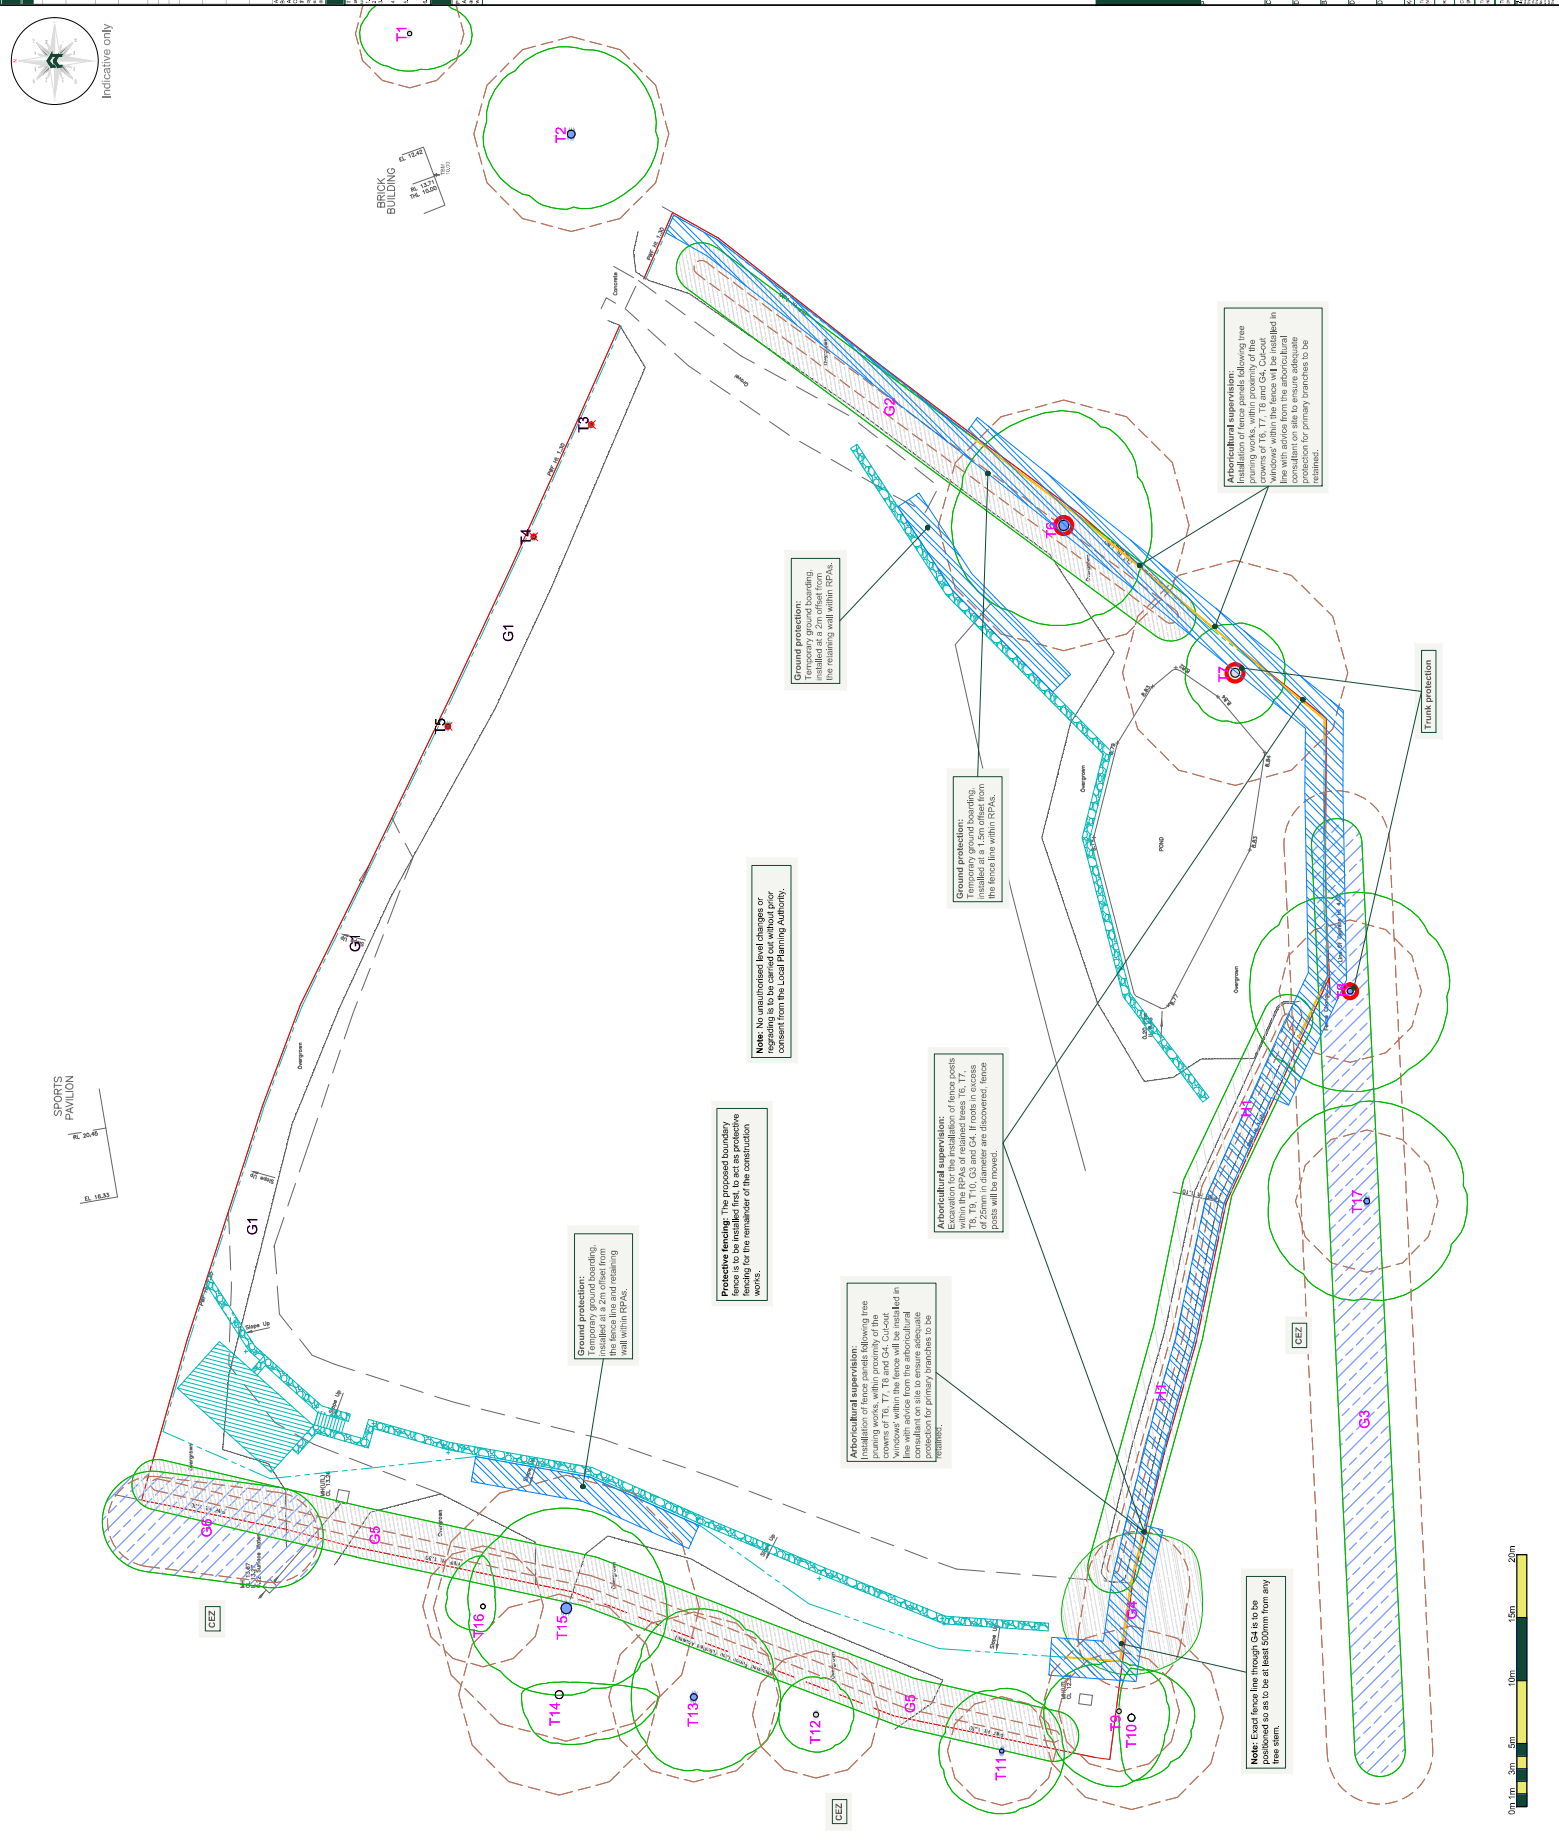




















