


0 1 2 3 4 M

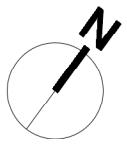

GENERAL NOTES


1. This drawing is the copyright of Haines Phillips Architects.
2. Do not scale from this drawing. Use figured dimensions only.
3. This drawing must not be used for land transfer purposes, or for construction purposes unless accompanied by an Architect's Instruction.

DRAWING ISSUE STATUS

ISSUE	STATUS	COMMENT
P	PRELIMINARY	For comment and review
PL	PLANNING	Planning/ Listed Building Application
BR	BUILDING REGS	Building Regs Application
T	TENDER	For pricing purposes only
C	CONSTRUCTION	For procurement & construction
FC	FINAL CONSTRUCTION	Record drawings on completion
L	LEGAL	Conveyancing or other legal purposes

REVISIONS

REV DATE NOTES

 

**HAINES
PHILLIPS
ARCHITECTS**

Tankerton Works
12 Argyle Walk
London WC1H 8HA
t 020 7833 9324
f 020 7837 2864
e office@hainesphillips.co.uk

JOB TITL
56 Dawlish Drive
London HA4 9SD

DRAWING TITLE
First Floor Plan
As Existing

DRAWN DATE
PL **May 2022**
JOB NR SCALE
4308 **1:50@A3**
DRAWING NO. ISSUE REVISION
GA 011 **PL**