


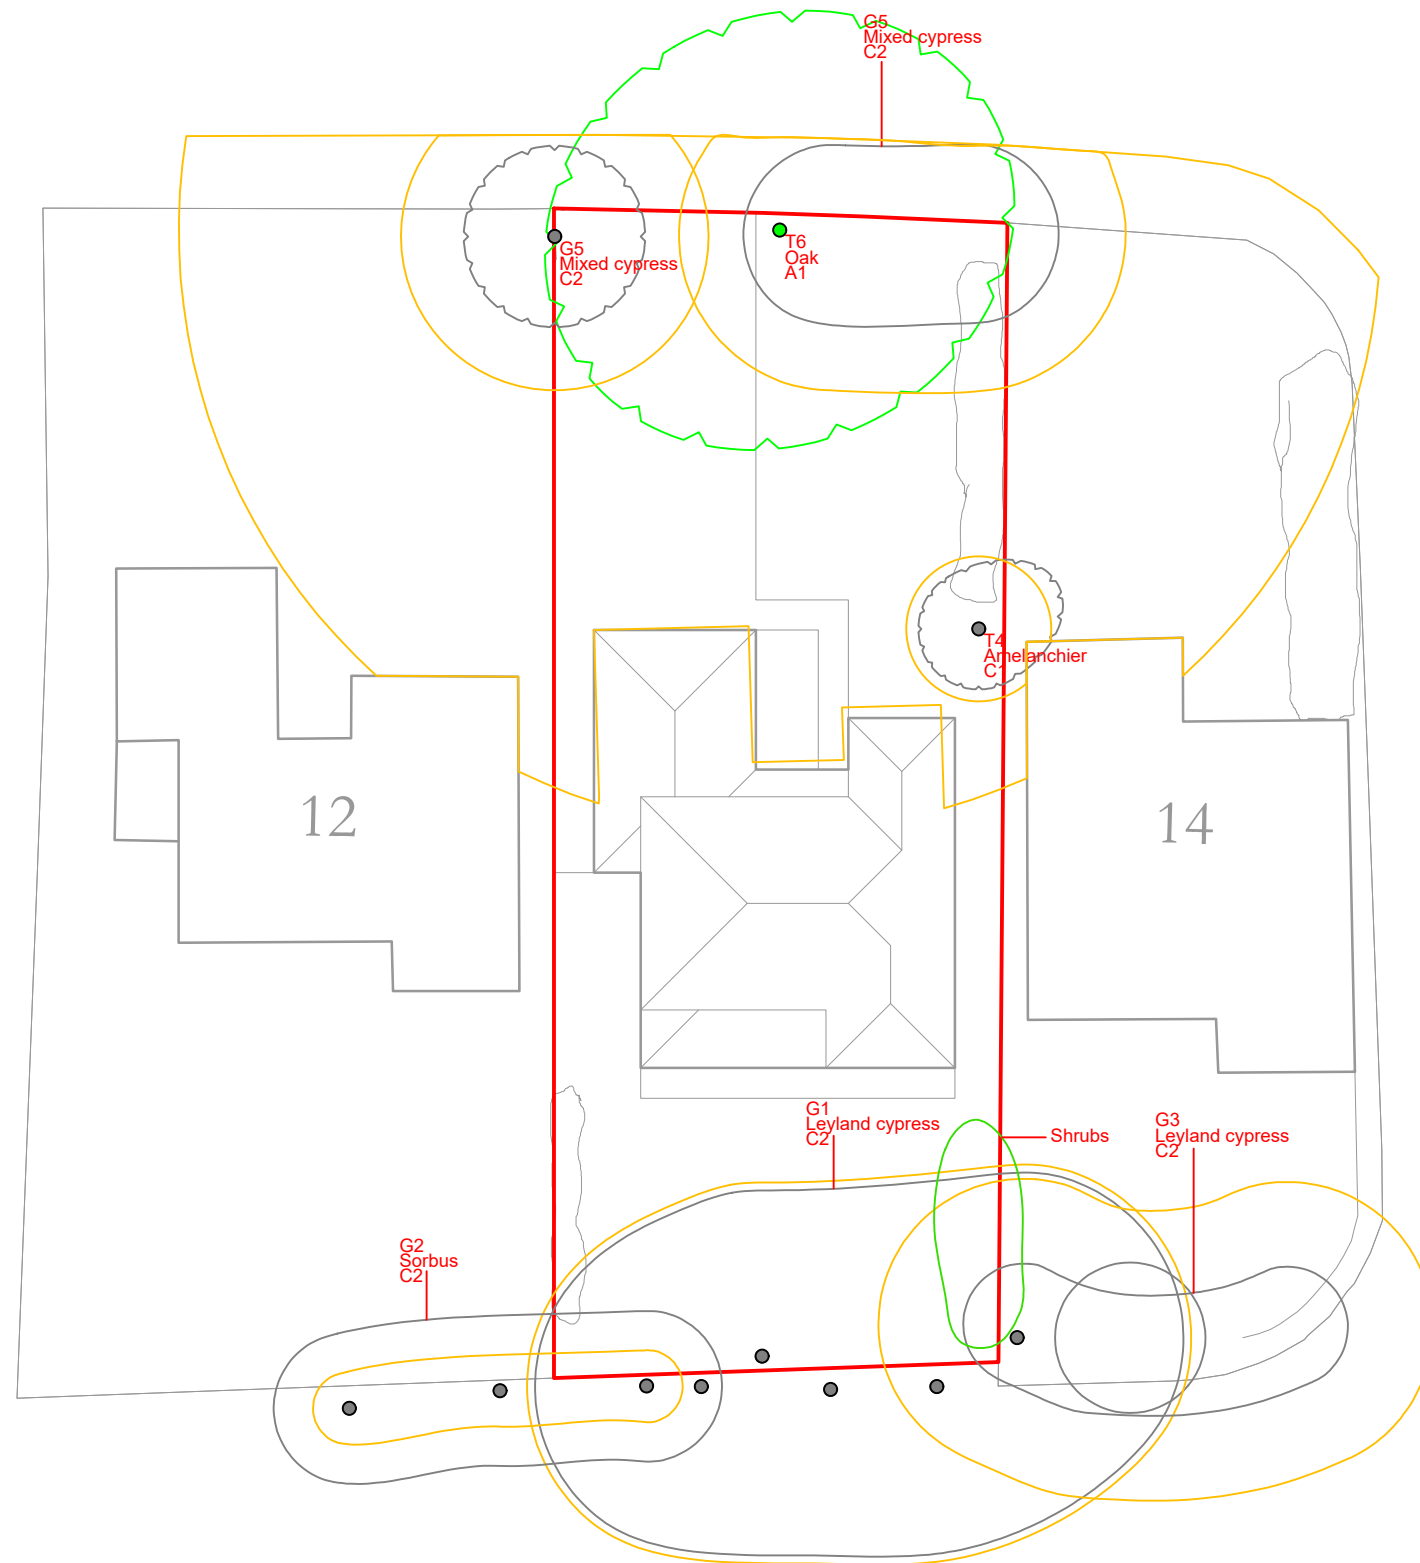

t: 07884 056 025
e: glen@ghatrees.co.uk
www.ghatrees.co.uk

Site: 12A Frithwood Avenue, Northwood, HA6 3LX	1:250 @ A3
Drawing Title: Arboricultural Impact Assessment	Nov 2022

Key:

- Category A (Green dot)
- Category B (Blue dot)
- Category C (Grey dot)
- Category U (Red dot)

Diagram illustrating tree components:

- Category (indicated by color)
- Root Protection Area (indicated by a circle)
- Crown Spread (indicated by a larger circle)
- Tree Number (e.g., 13)
- Species (e.g., Birch)
- Category (e.g., B2)

NOTE: Tree/group numbers marked have approximate locations.