


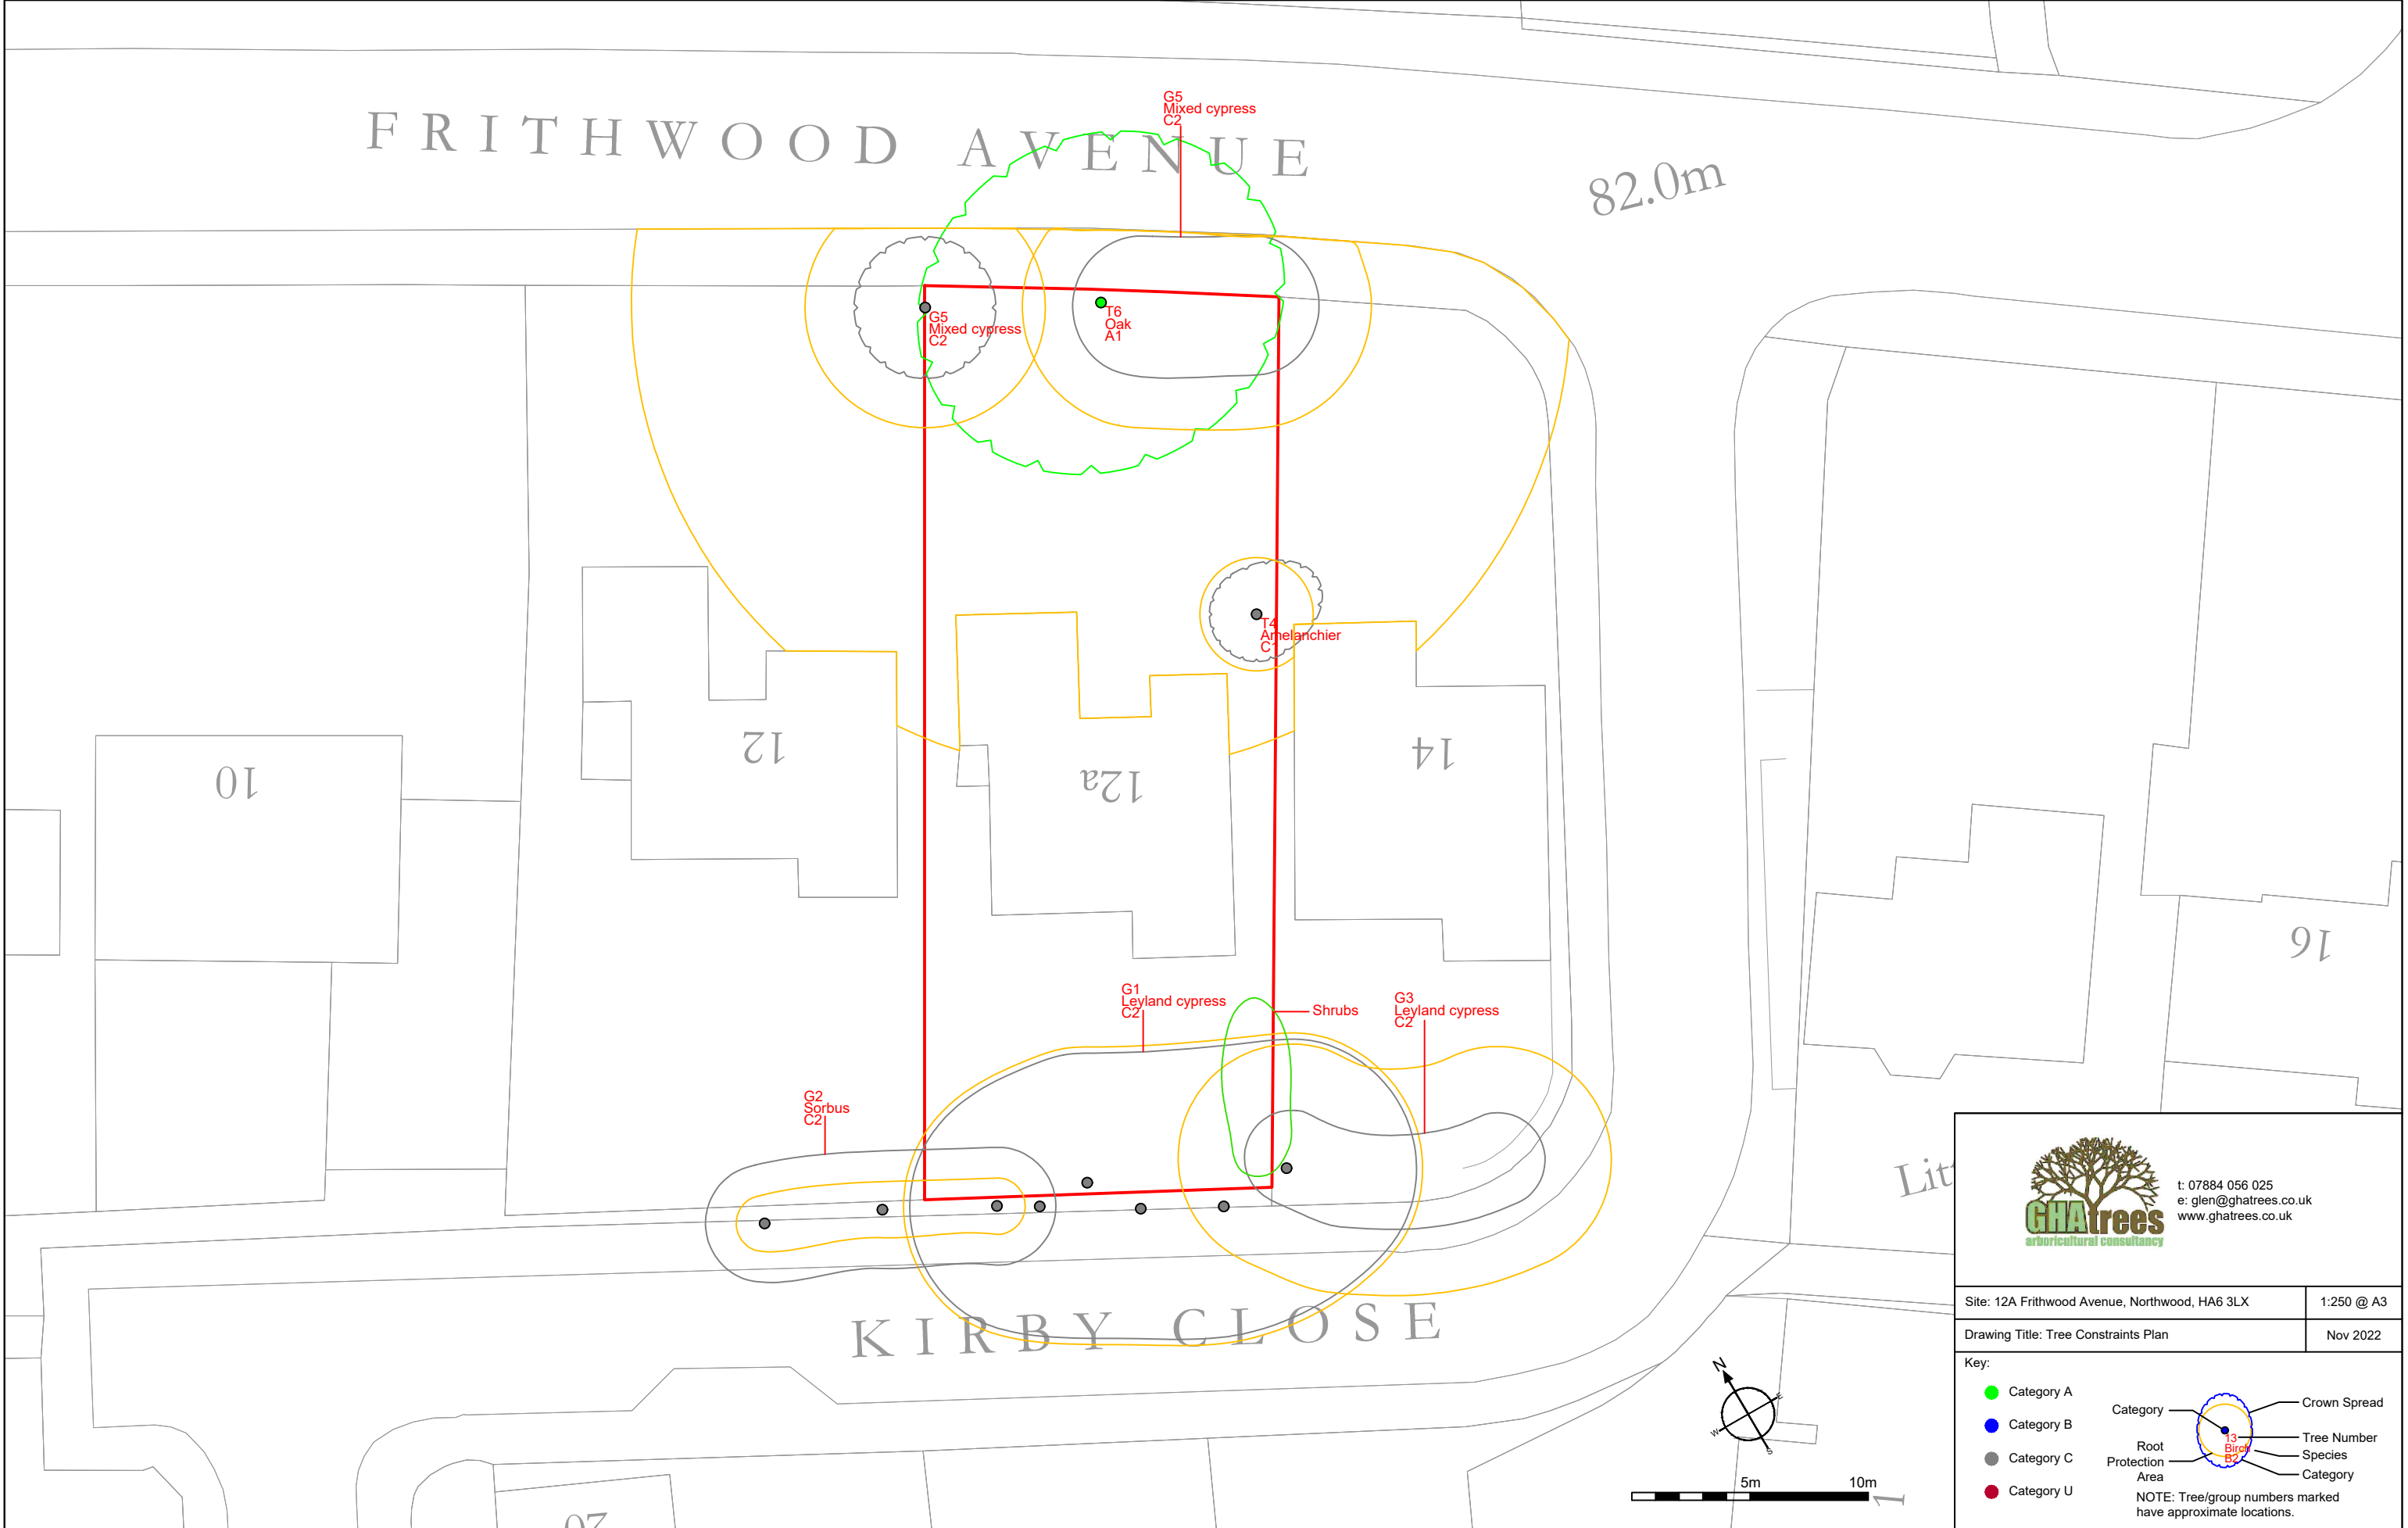

t: 07884 056 025
e: glen@ghatrees.co.uk
www.ghatrees.co.uk

Site: 12A Frithwood Avenue, Northwood, HA6 3LX	1:250 @ A3
Drawing Title: Tree Constraints Plan	Nov 2022

Key:

- Category A (Green dot)
- Category B (Blue dot)
- Category C (Grey dot)
- Category U (Red dot)

Category

Root Protection Area

Crown Spread

Tree Number

Species

Category

NOTE: Tree/group numbers marked have approximate locations.