




NOTES
Dimensions are not to be scaled from this drawing.

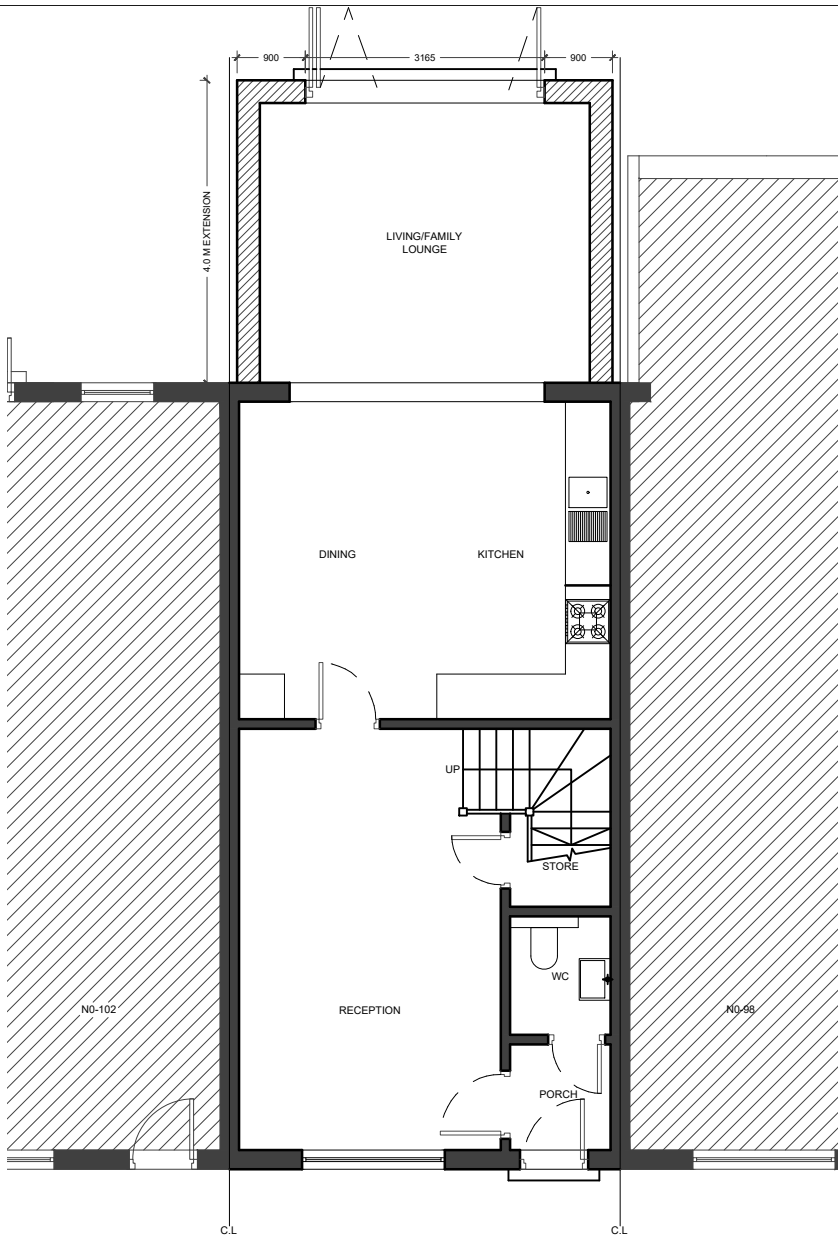


01 - GROUND FLOOR PLAN

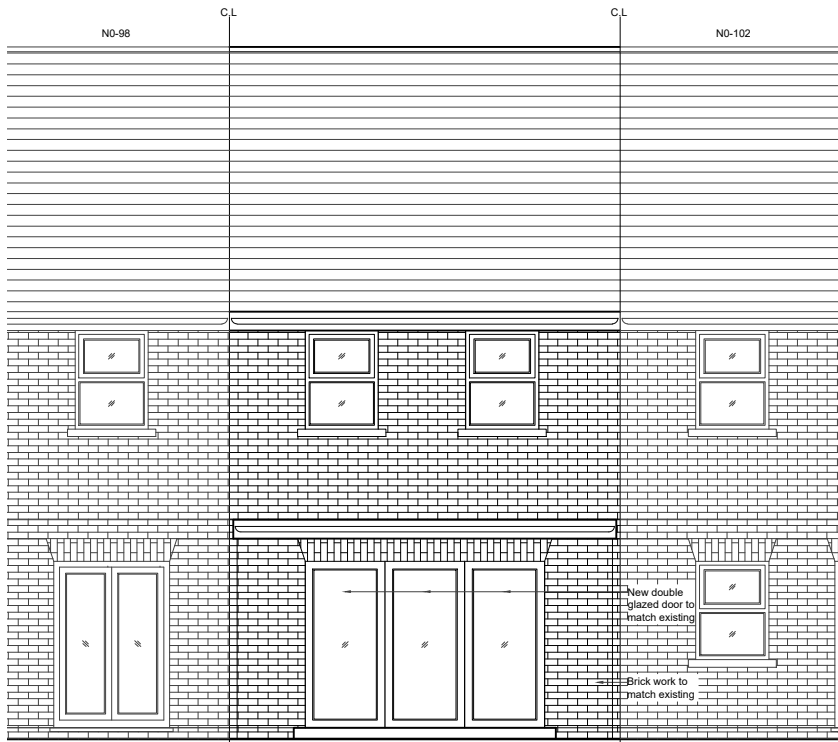


03 - REAR ELEVATION

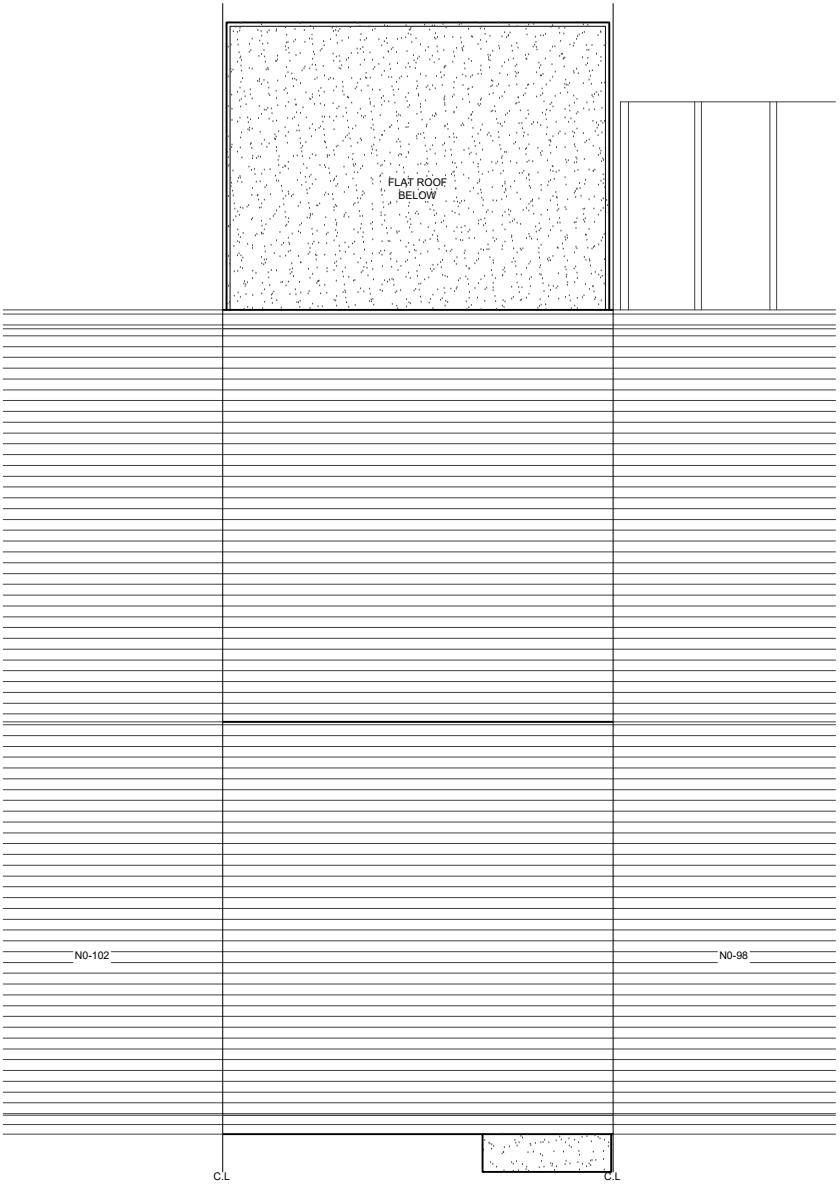

02 - ROOF PLAN

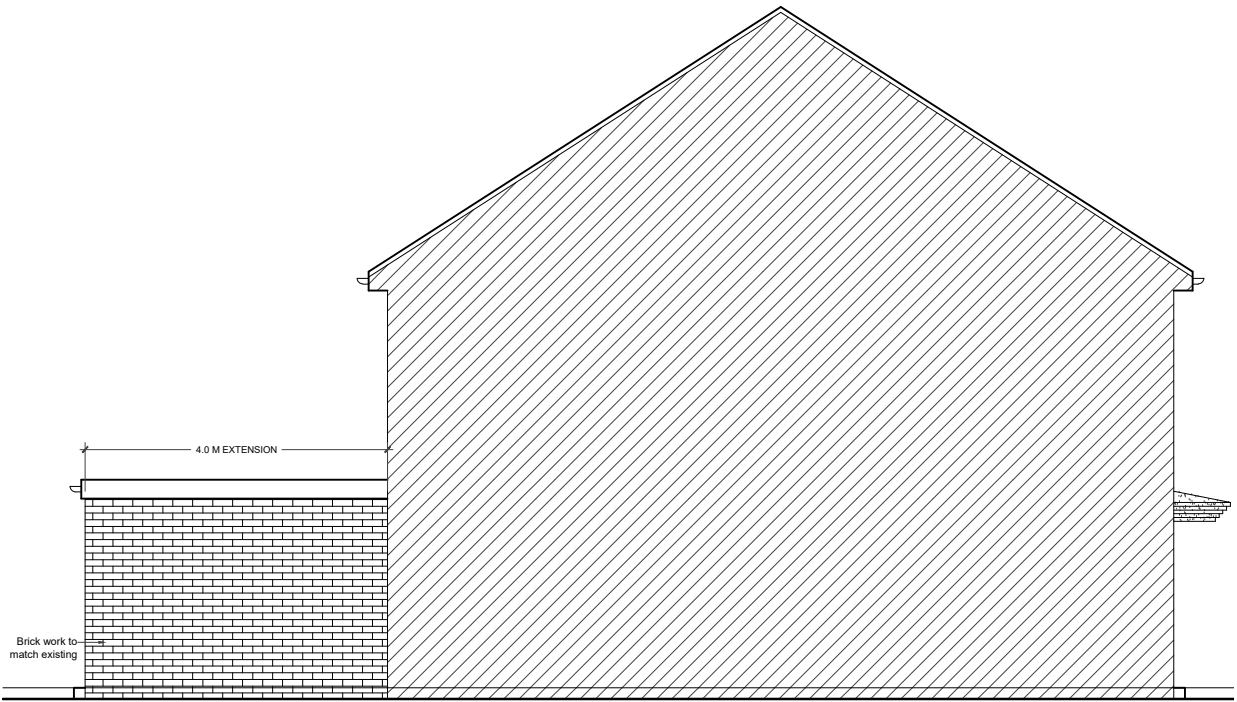

04 - SIDE ELEVATION

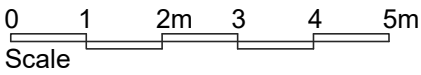

REVISIONS			
NO.	DESCRIPTION	DATE	BY

DESIGN ENDEAVOURS LTD
M: 07869580774, 07883602259
E: design.endeavour@gmail.com

Project	100 AUTUMN WAY WEST DRAYTON LONDON , UB7 9GE		
Title	PROPOSED PLANS, ELEVATIONS & DEMOLITION PLAN		
Scale	1:100@A3	Drawn	MZ
Job No.	DE-983/22	Approved	PL-100AW-03
		Date	JULY-22
		Rev.	-

LEGEND

EXISTING

PROPOSED

DEMOLITION