

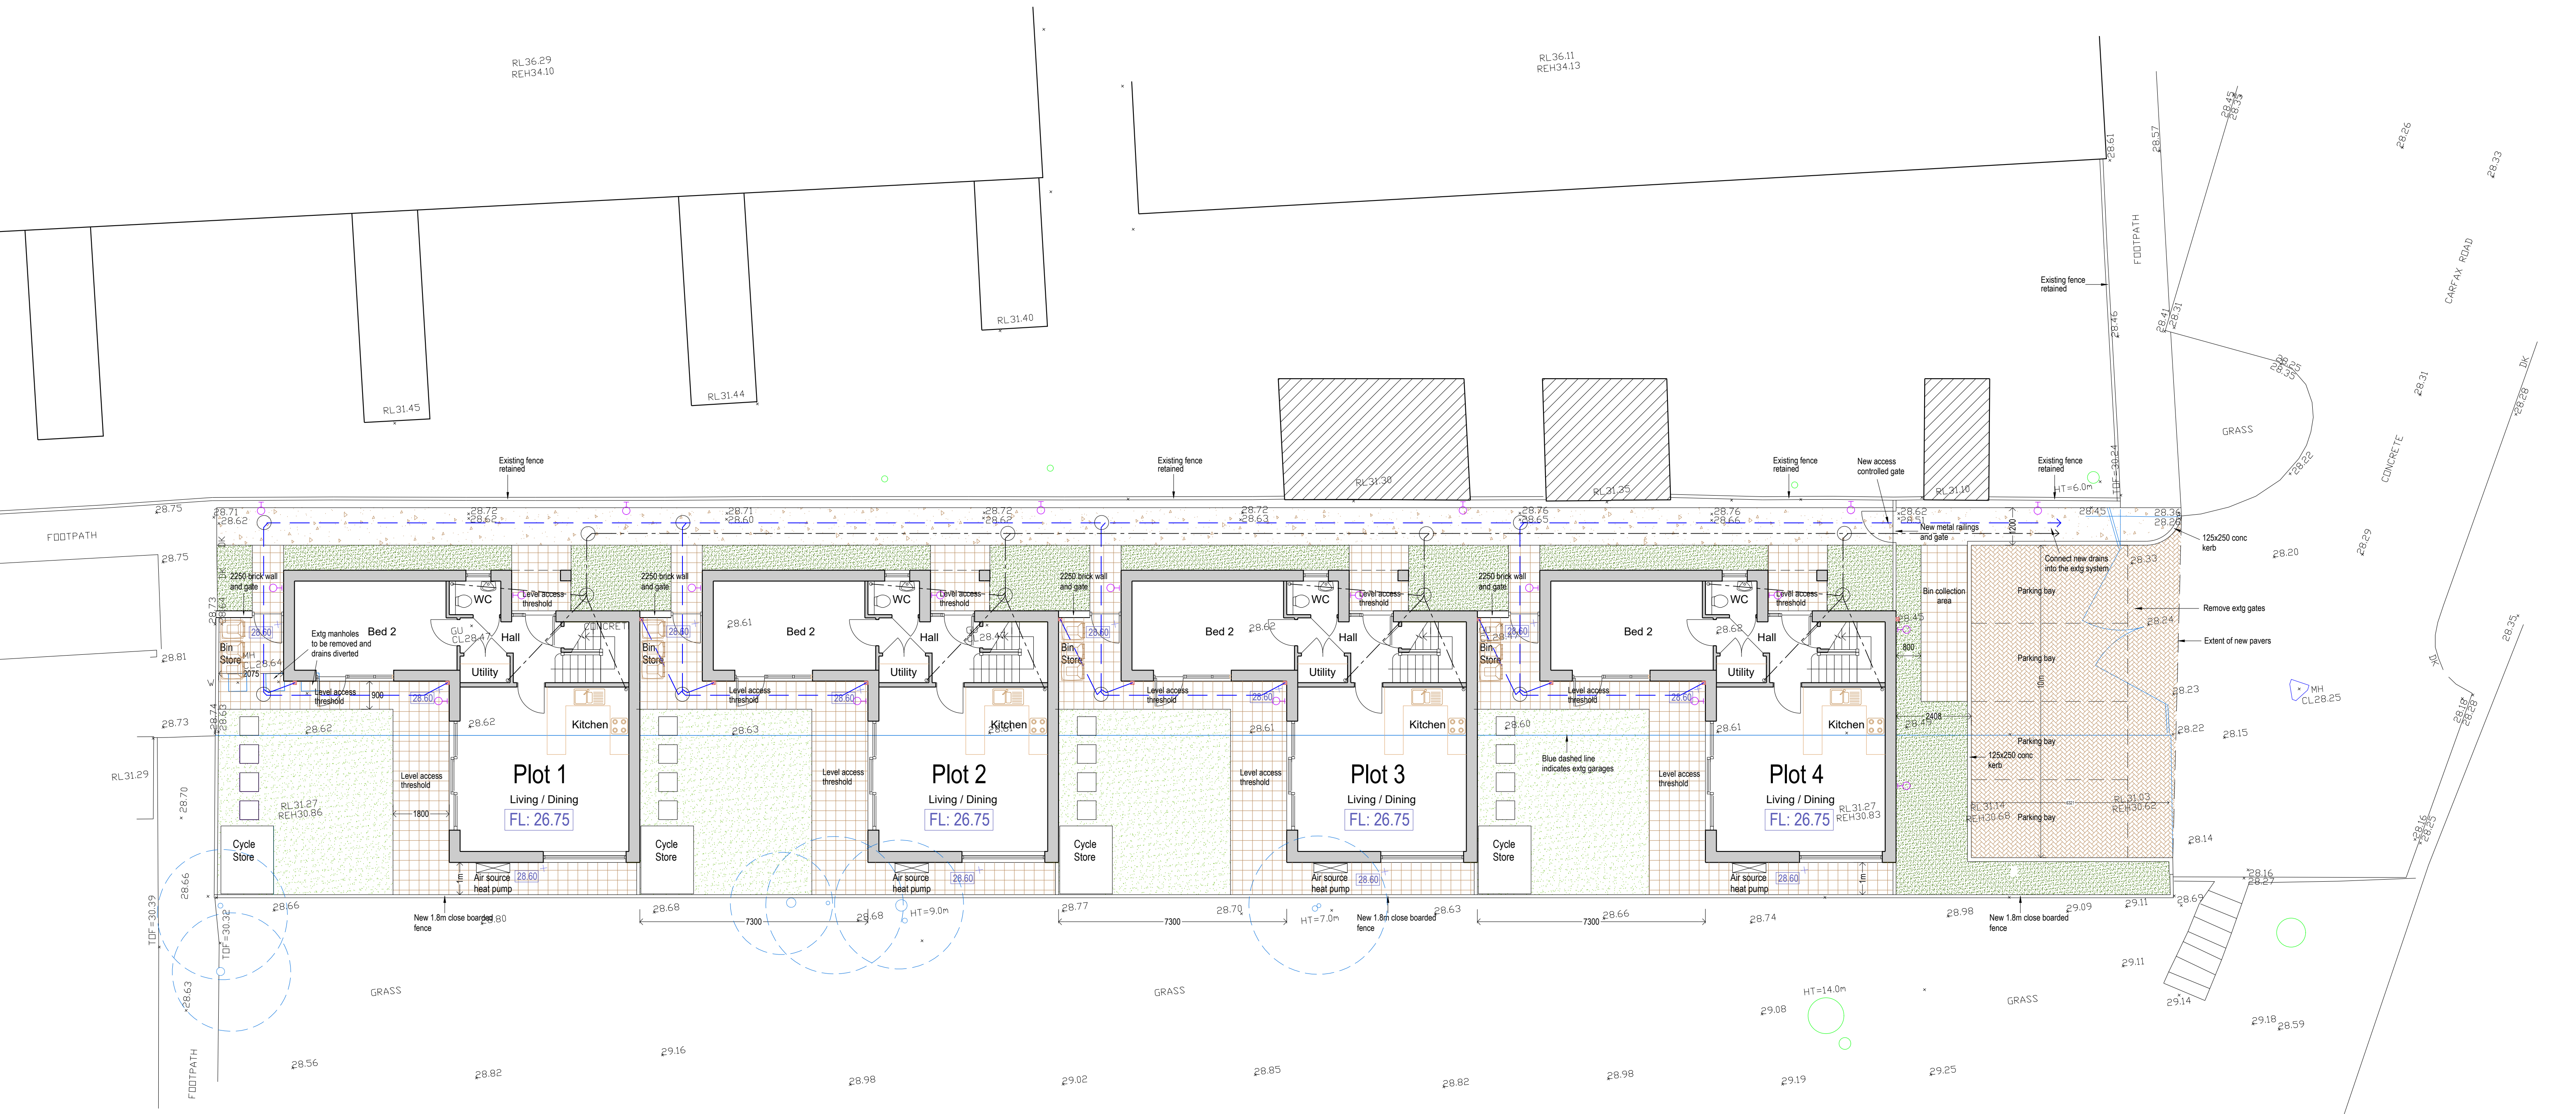


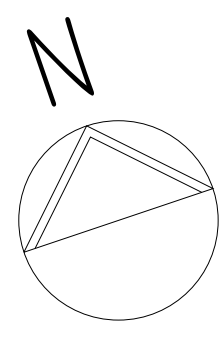

Site plan (1:100)

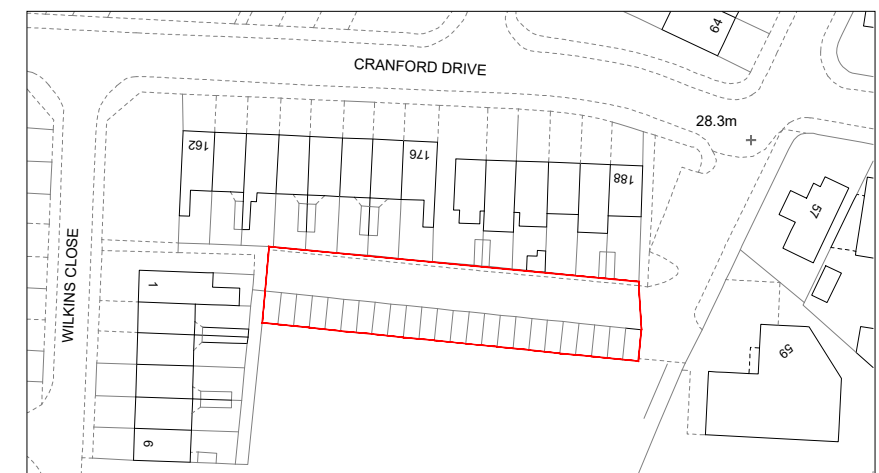

Location plan (1:1250)

KEY

- Foul drains
- SW drains
- +28.60 Proposed levels
- x29.02 Existing levels

Drainage indicated is indicative only.
See engineers drawings for detailed drainage layout

Key

- Existing tree retained
- Existing tree removed
- Non-slip paving slab
- Marshall's Utility Pendle - Buff
- Grassed lawn
- Sealed gravel
- Planting
- Paved storage area - 2 x 0.75m for 3 wheeled bins
- EXTERNAL LIGHT