



GROUND FLOOR PLAN

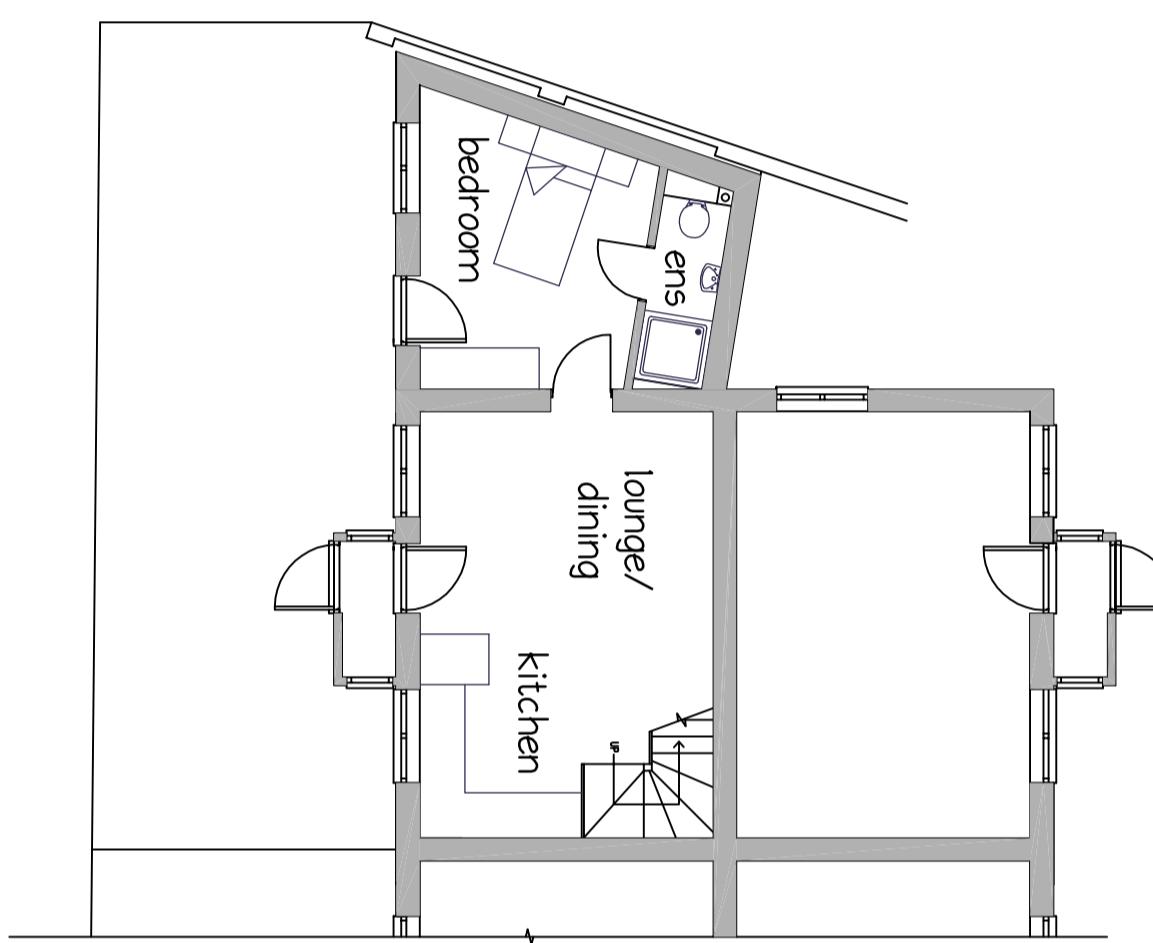


0 500 1000 1500 2000 2500 3000 3500 4000 4500 5000


WEST ELEVATION

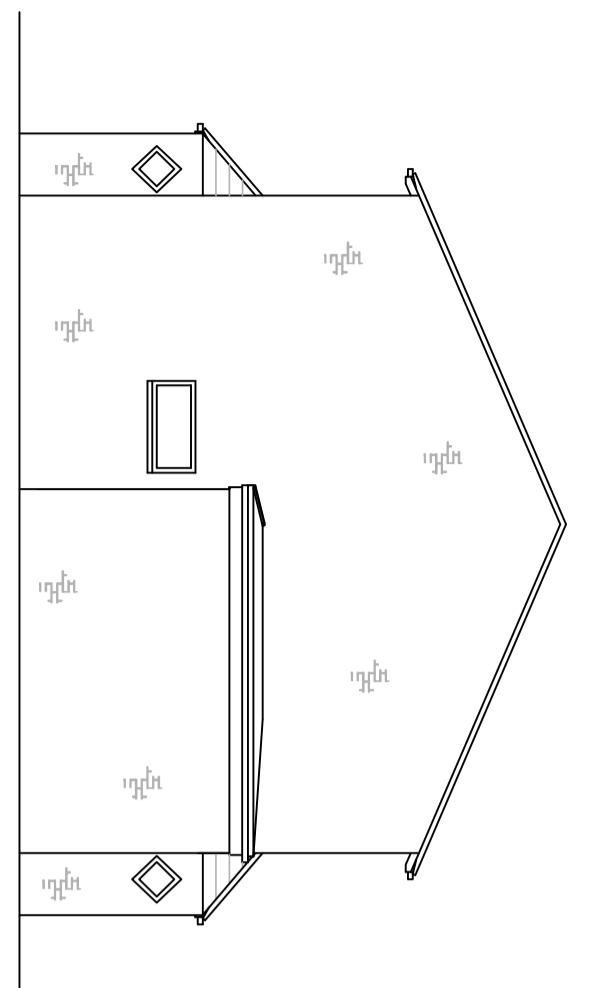

SOUTH ELEVATION

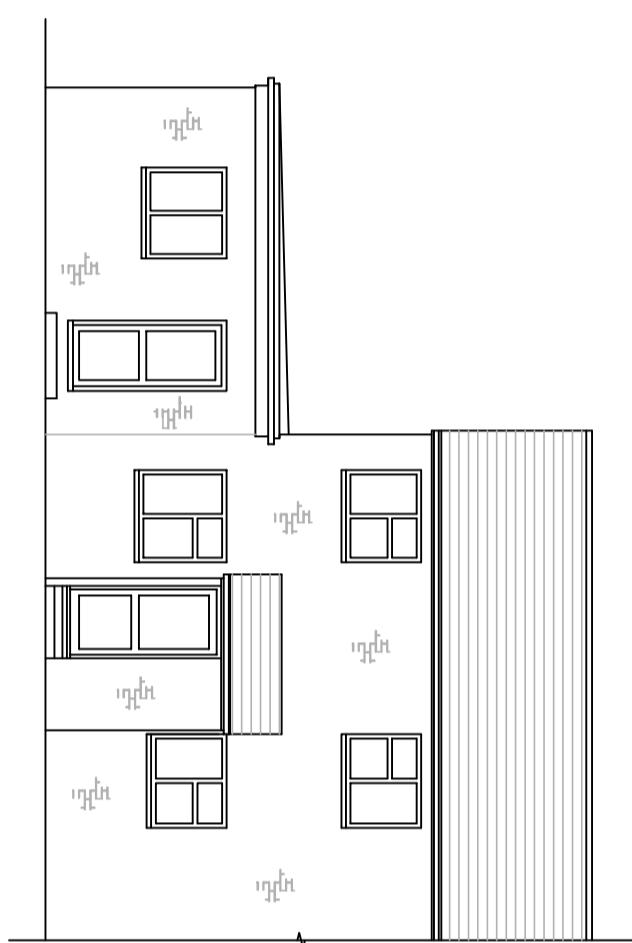

NORTH ELEVATION

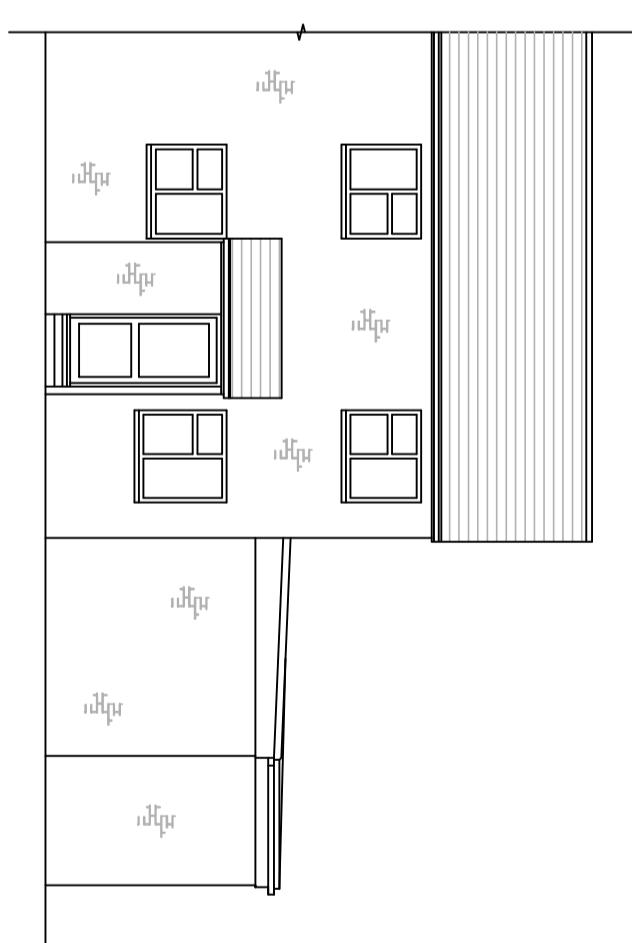

This drawing is copyright and may not be altered, reproduced or used other than for the Contract Works for which it is issued without the written permission of Challow Design.
Warning: Do not scale this drawing. Verify all dimensions and structural details on site. If in doubt, ask before acting.

Challow Design

2 ELSWITH CLOSE

GROVE

WANTAGE

OXON

OX12 0BT

Tel/Fax No: 01235 771781

ed@challowdesign.co.uk

CLIENT

MISS RAJPAL KAUR SARAO

SITE/PROJECT

PROPOSED EXTENSION AT
5E FRAY'S WAYE

UXBRIDGE

PLANS AND ELEVATIONS
AS PROPOSED

FILE/REF/REFERENCE

1575

DATE

JUL-2022

DRAWN BY

ED CLARE

PAPER SIZE/SCALE

A2 1:100

DRAWING NO.

1575-02

REVISION