

PINNER ROAD



Proposed Ground Floor Plan


CHESTNUT AVENUE

1:100




Proposed First Floor Plan

1:100

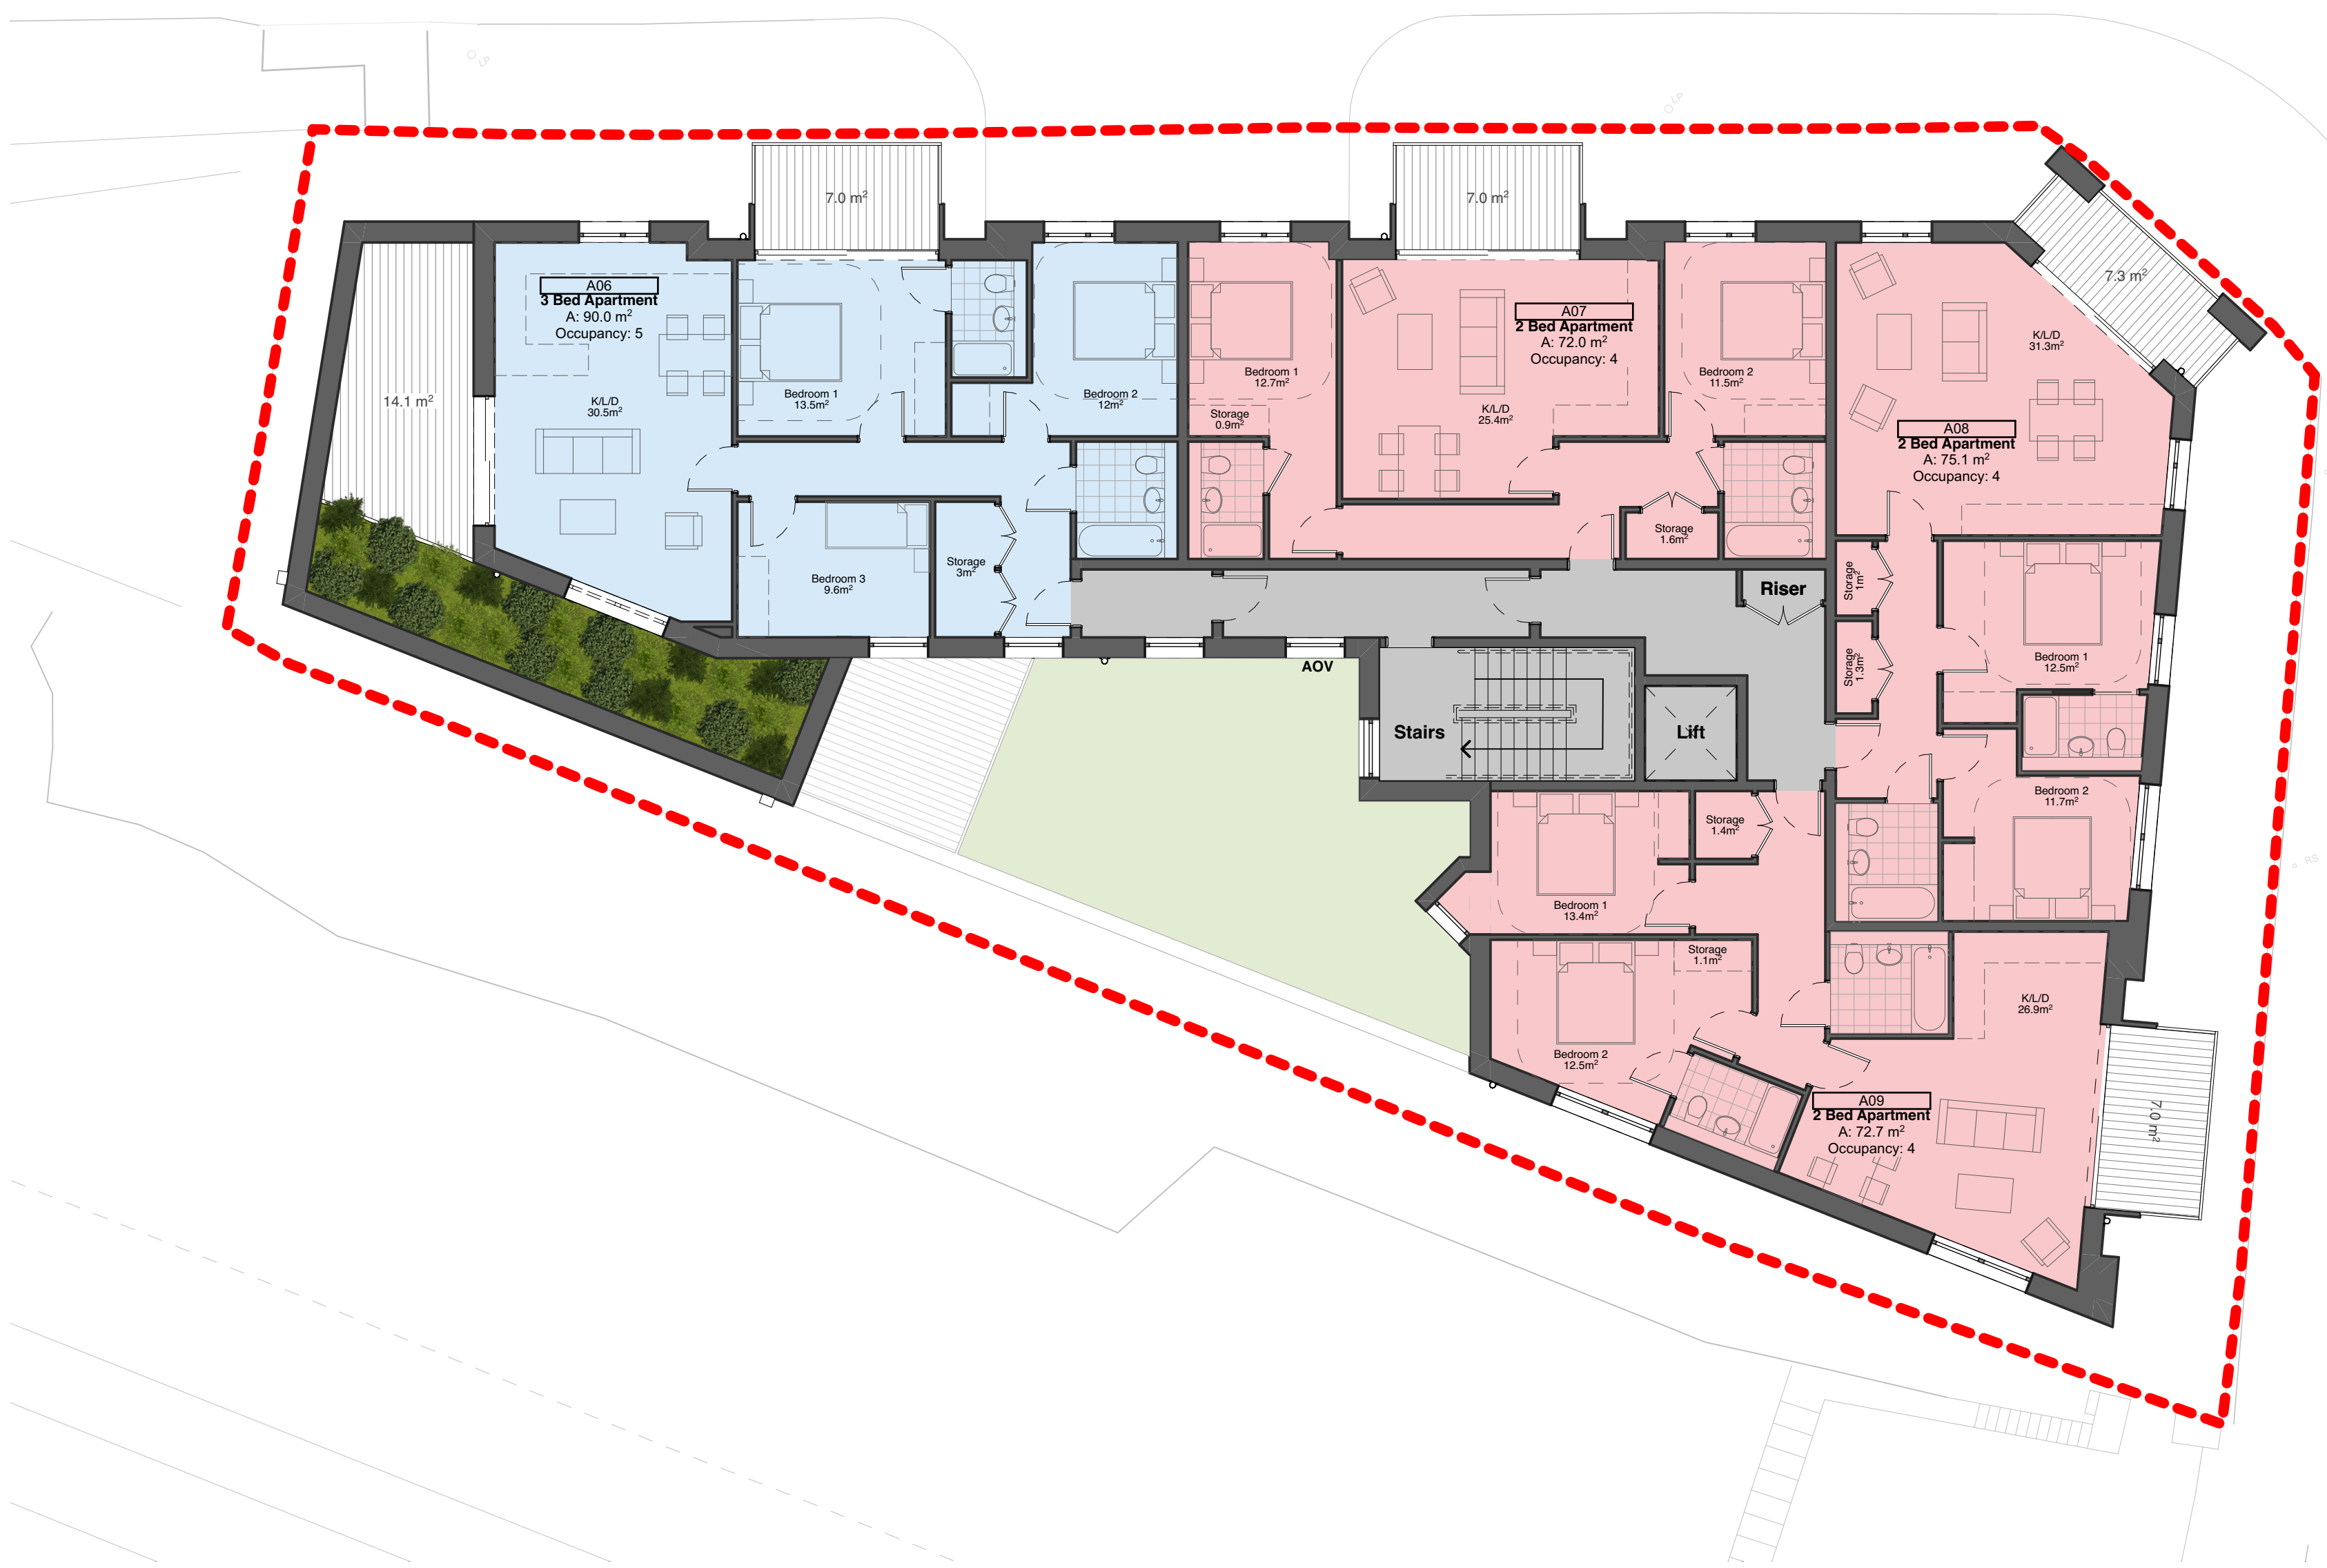

Proposed Second Floor Plan


1:100

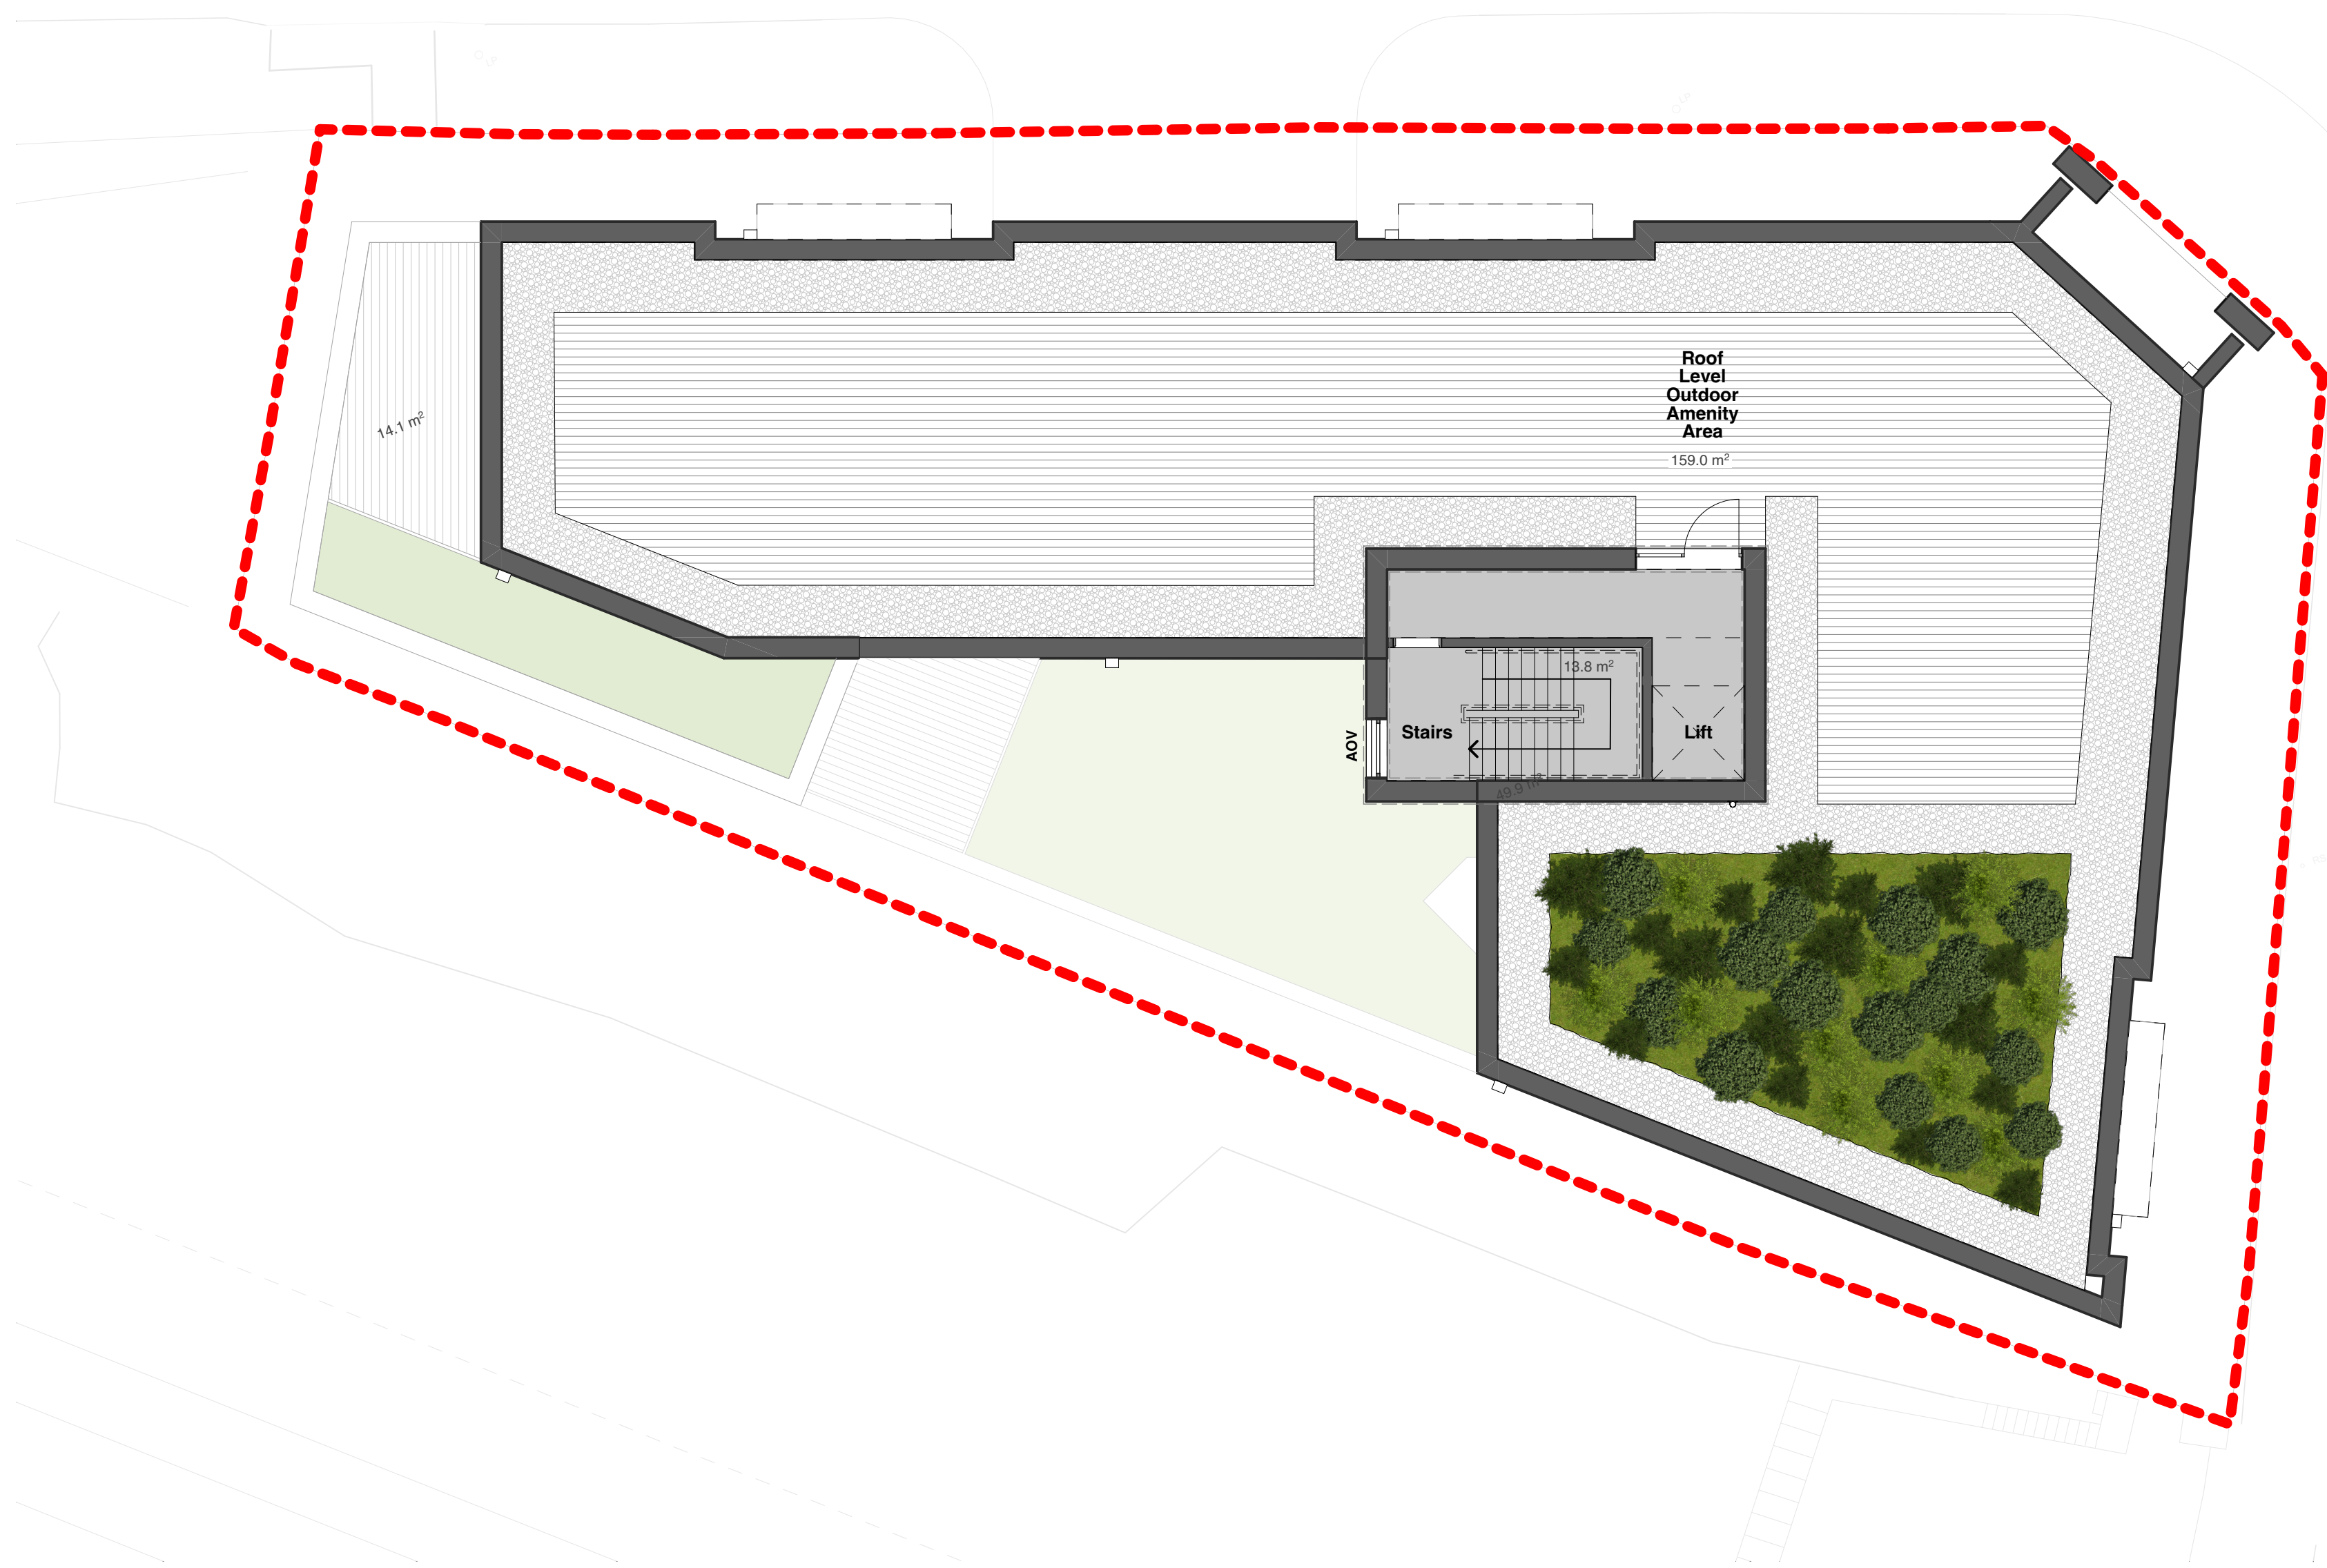

Proposed Roof Plan

1:100

Key:
Site Boundary

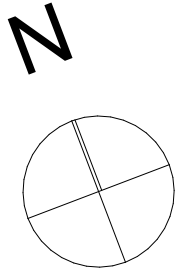

PLANNING

Pinner Road, Northwood

CBA - 1039 - PL100 Proposed Plans, Rev E

10/01/2020

@A0



Do not scale from this drawing: dimensions and levels to be checked on site by the contractor. All dimensions are relative unless otherwise stated. All levels in metres unless otherwise stated. The title, copyright and confidential information in this document belongs to Coleflax Bennett Architecture. Copyright © All rights reserved. No part of this document may be reproduced or stored in a retrieval system without the written consent of Coleflax Bennett Architecture.

Scale Bar: 1-100

