

PINNER ROAD



Proposed Ground Floor Plan


CHESTNUT AVENUE



Proposed First Floor Plan




Proposed Second Floor Plan

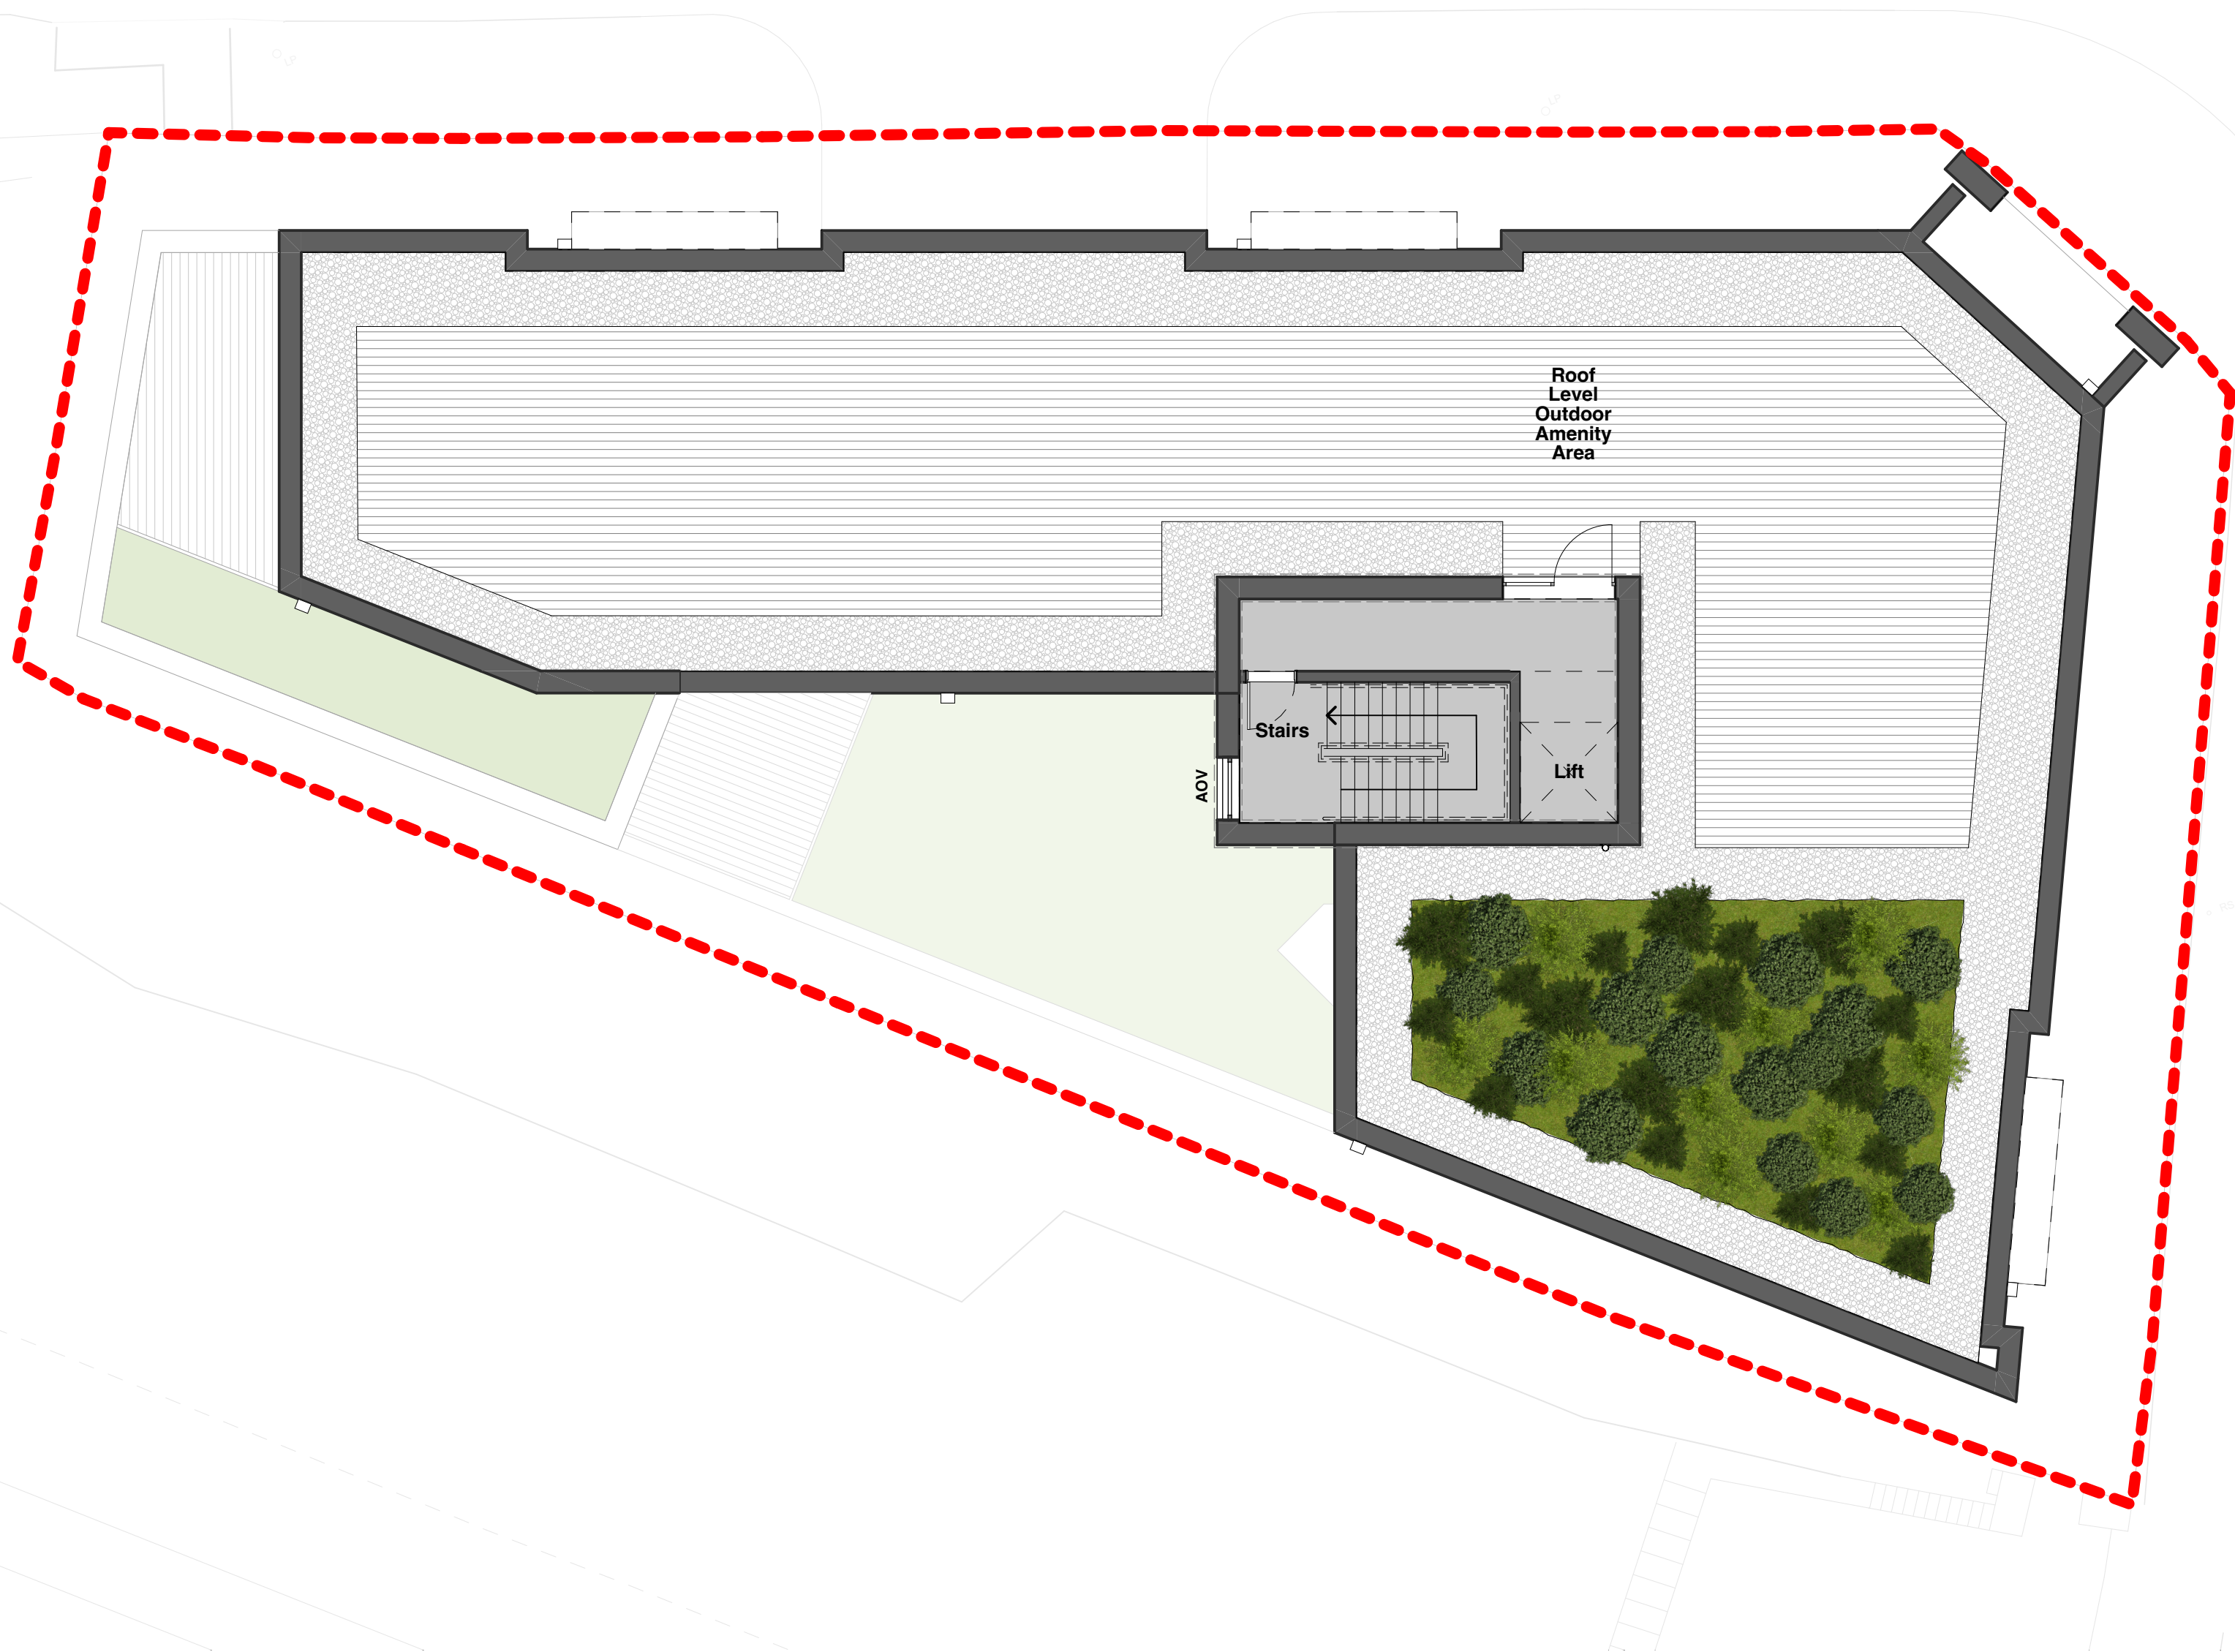

Proposed Roof Plan

Key:
Site Boundary

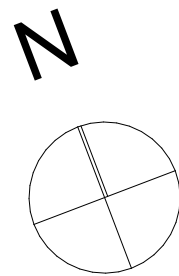

PLANNING

Pinner Road, Northwood

CBA - 1039 - PL100 Proposed Plans, Rev F

10/01/2020

@A0



Do not scale from this drawing: dimensions and levels to be checked on site by the contractor at all directions or relative values otherwise stated. All walls in terms unless otherwise stated.
The title, copyright and confidential information in this document belongs to Coleflax Bennett Architecture Copyright. All rights reserved. No may not reproduce this document or disclose it to others without the consent of Coleflax Bennett Architecture.

Scale Bar: 1-100

