

PINNER ROAD



Proposed Ground Floor Plan


CHESTNUT AVENUE



Proposed First Floor Plan



Proposed Second Floor Plan

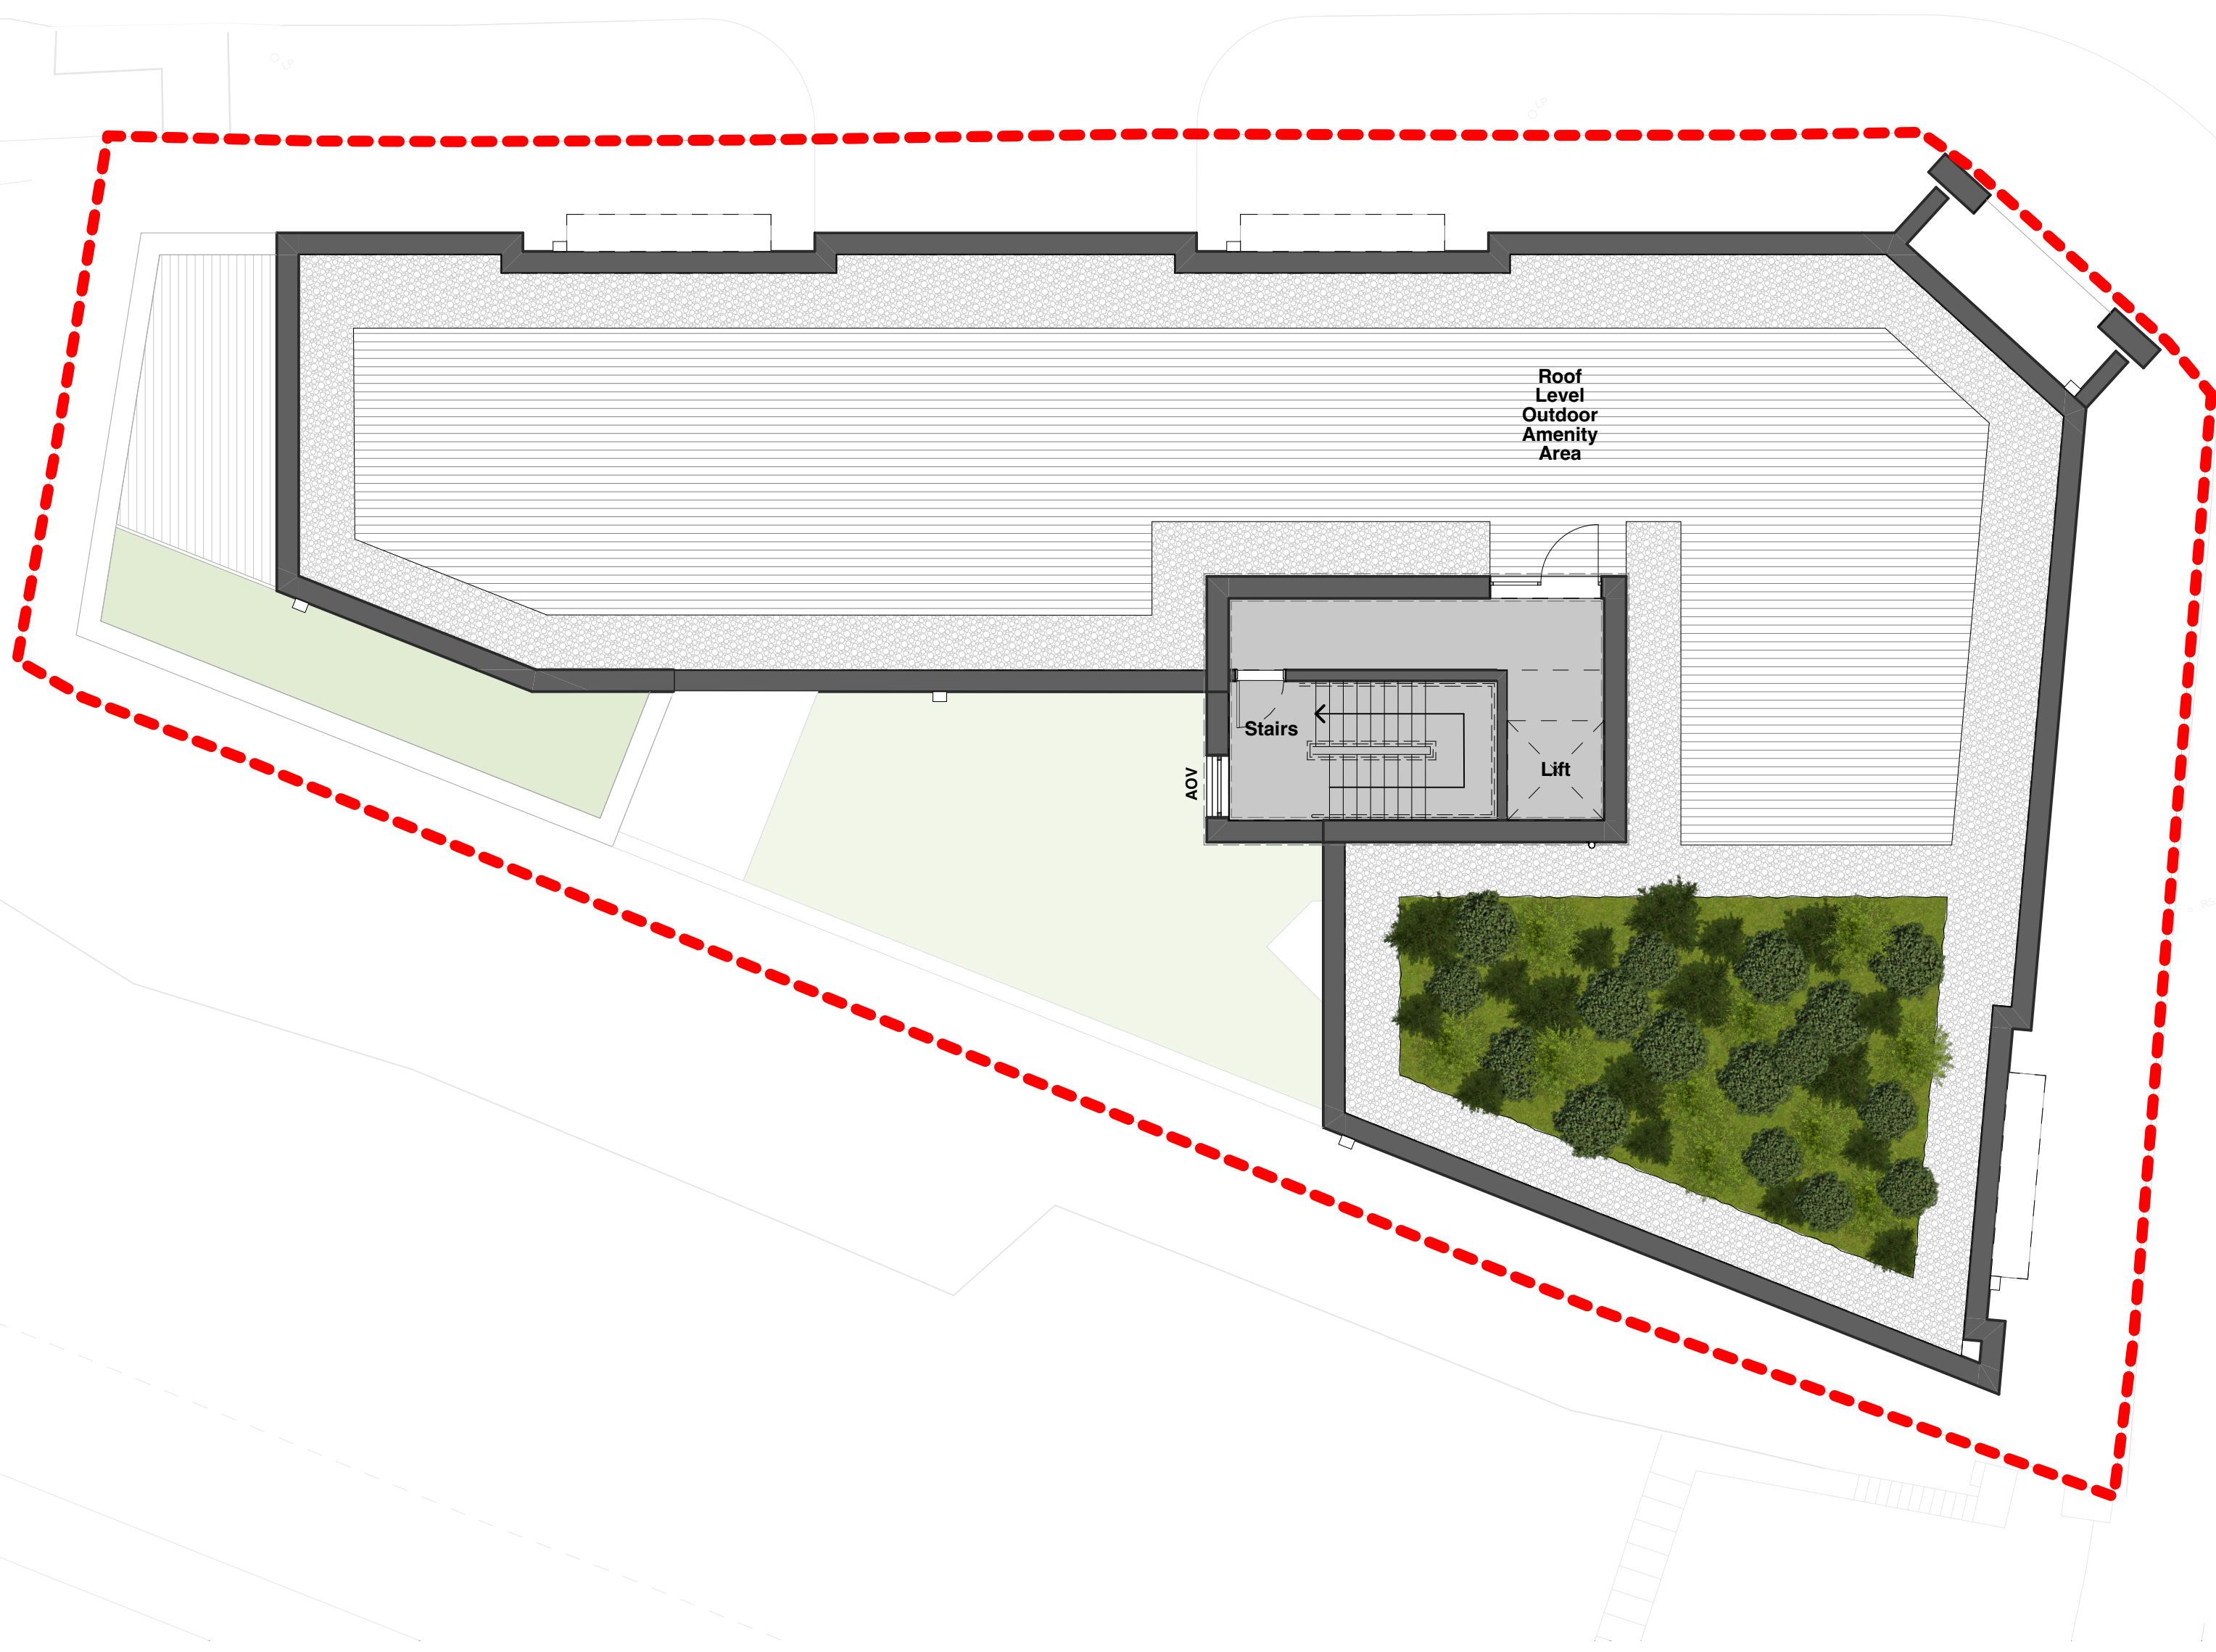


Proposed Roof Plan

Key:

Site Boundary

N

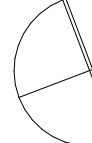

PLANNING

Pinner Road, Northwood

CBA - 1039 - PL100 Proposed Plans - Rev H

10/01/2020

@A0



Do not scale from this drawing: dimensions and levels to be checked on site by the contractor at all stages of construction unless otherwise stated. All levels in metres unless otherwise stated. The title, copyright and confidential information in this document belongs to Coleflax Bennett Architecture Copyright. All rights reserved. No part may be reproduced without the written consent of Coleflax Bennett Architecture.

Scale Bar: 1-100

