
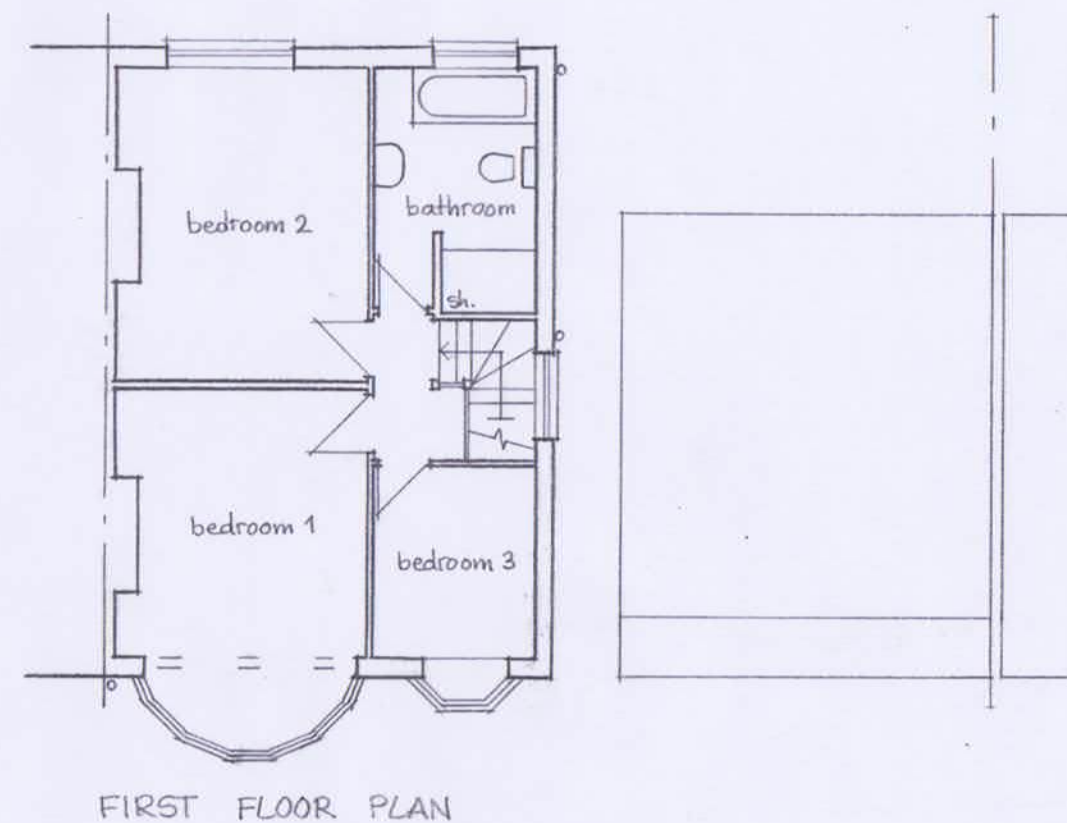


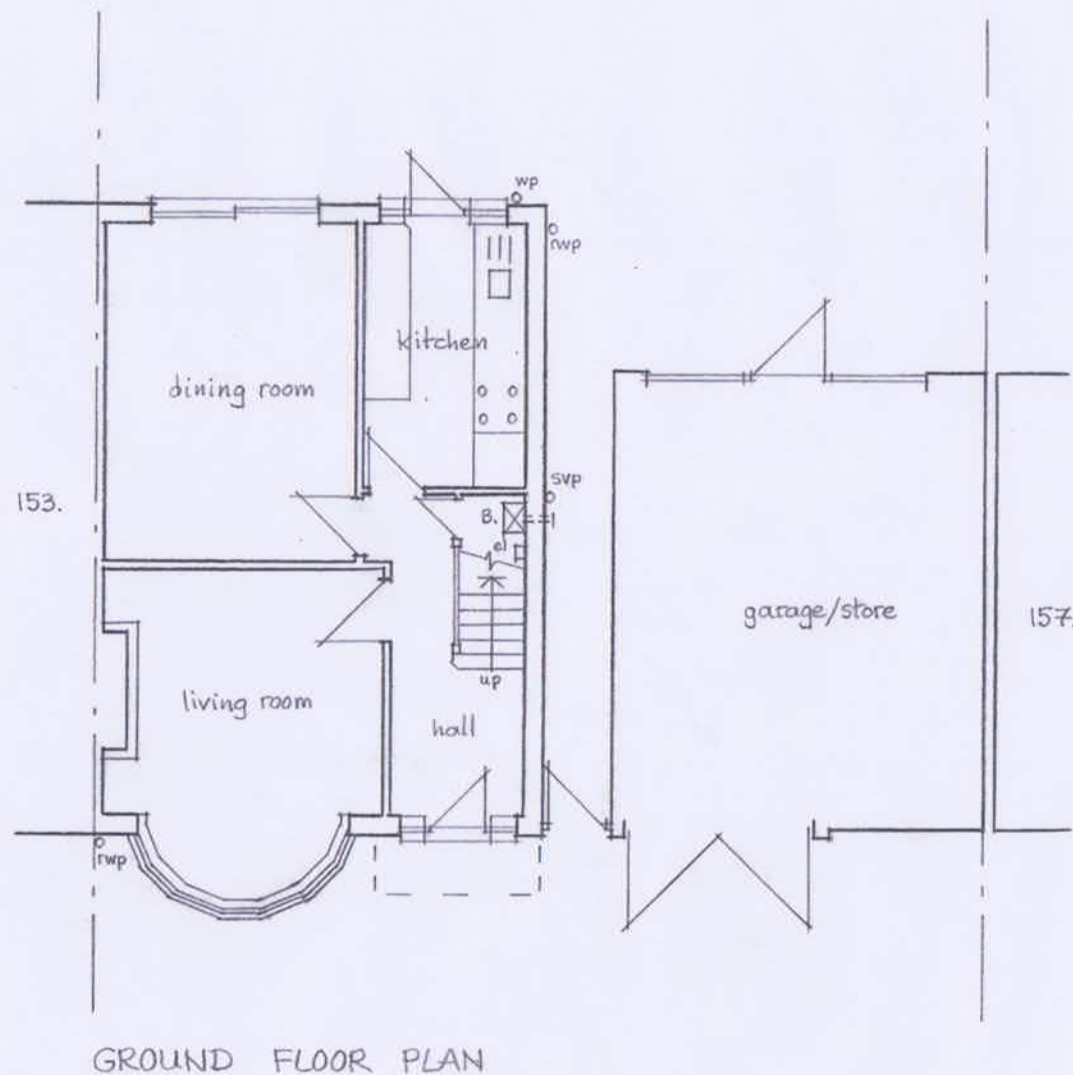

**STUART
&
BOWEN &
CO**

CHARTERED
BUILDING SURVEYORS

STUART BOWEN & CO
18 Pheasant Walk
Chalfont St. Peter
Bucks. SL9 0PW

Tel/fax: 01494 870680

NOTES:

All dimensions must be checked on site and
not scaled from this drawing.

Client

MARION NORRIS

Job Title

Proposed end of terrace house to
155 Cornwall Road, Ruislip Manor, Middx. HA4 6AG

Scale

1:100

Drawn by

SB

Date

JUNE, 2022

Drawing Title

EXISTING FLOOR PLANS

Drg No.

740.01NB

Rev




REAR ELEVATION

FFCL

FFL

GFL

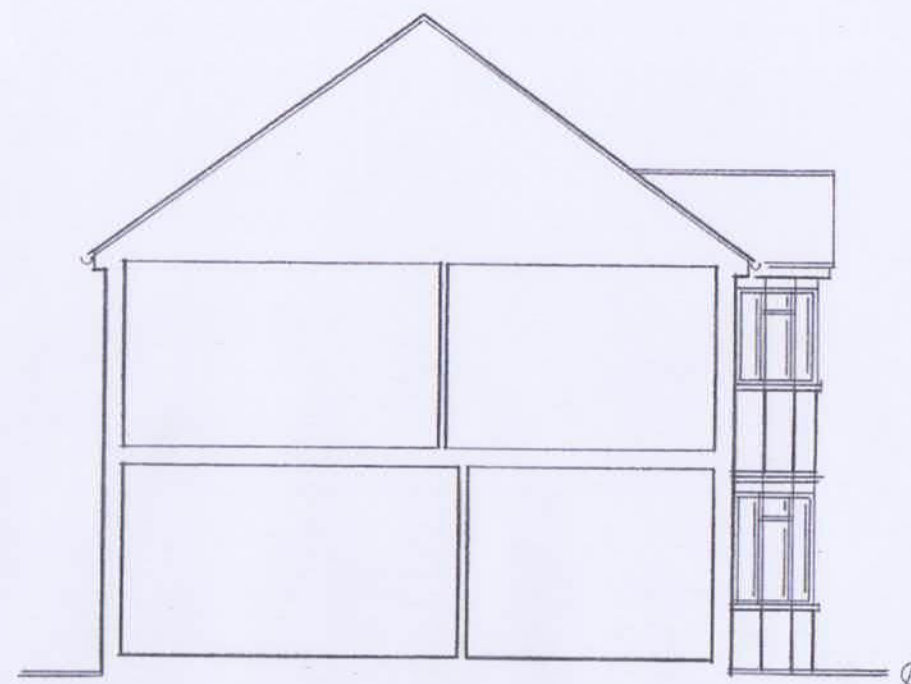

SOUTH - WEST SIDE ELEVATION




FRONT ELEVATION

FFCL

FFL

GFL

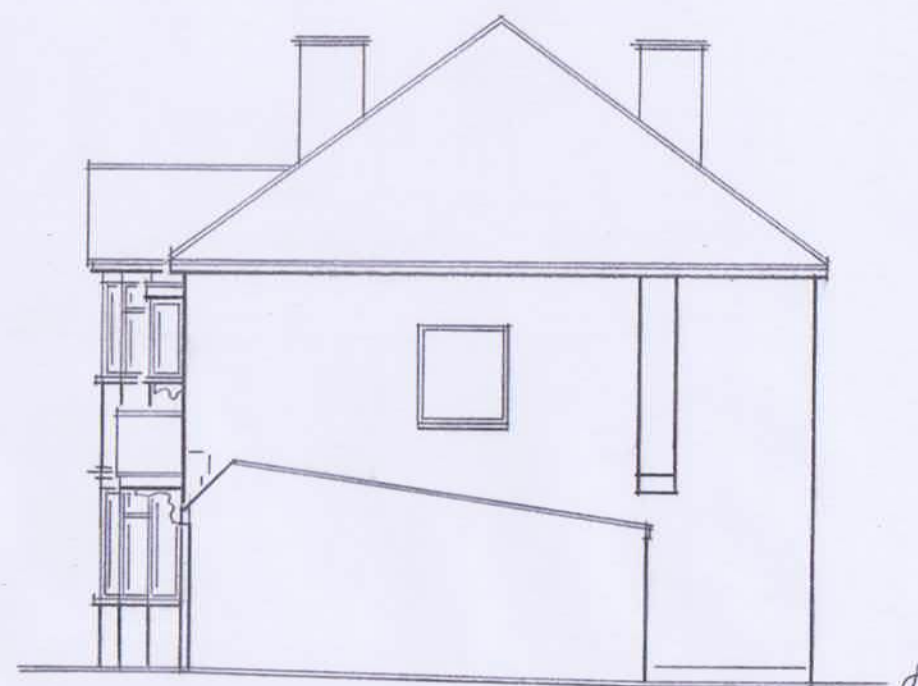

NORTH - EAST SIDE ELEVATION



METRES
SCALE: 1/100

**STUART
& CO
BOWEN**

CHARTERED
BUILDING SURVEYORS

STUART BOWEN & CO
18 Pheasant Walk
Chalfont St. Peter
Bucks. SL9 0PW

Tel/fax: 01494 870680

NOTES:

All dimensions must be checked on site and
not scaled from this drawing.

Client

MARION NORRIS

Job Title

Proposed end of terrace house to
155 Cornwall Road, Ruislip Manor, Middx. HA4 6AG

Scale

1:100

Drawn by

SB

Date

JUNE, 2022




Drawing Title

EXISTING ELEVATIONS

Drg No.

740.02 NB

Rev

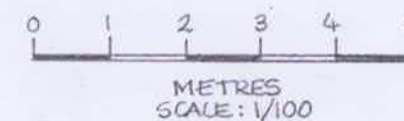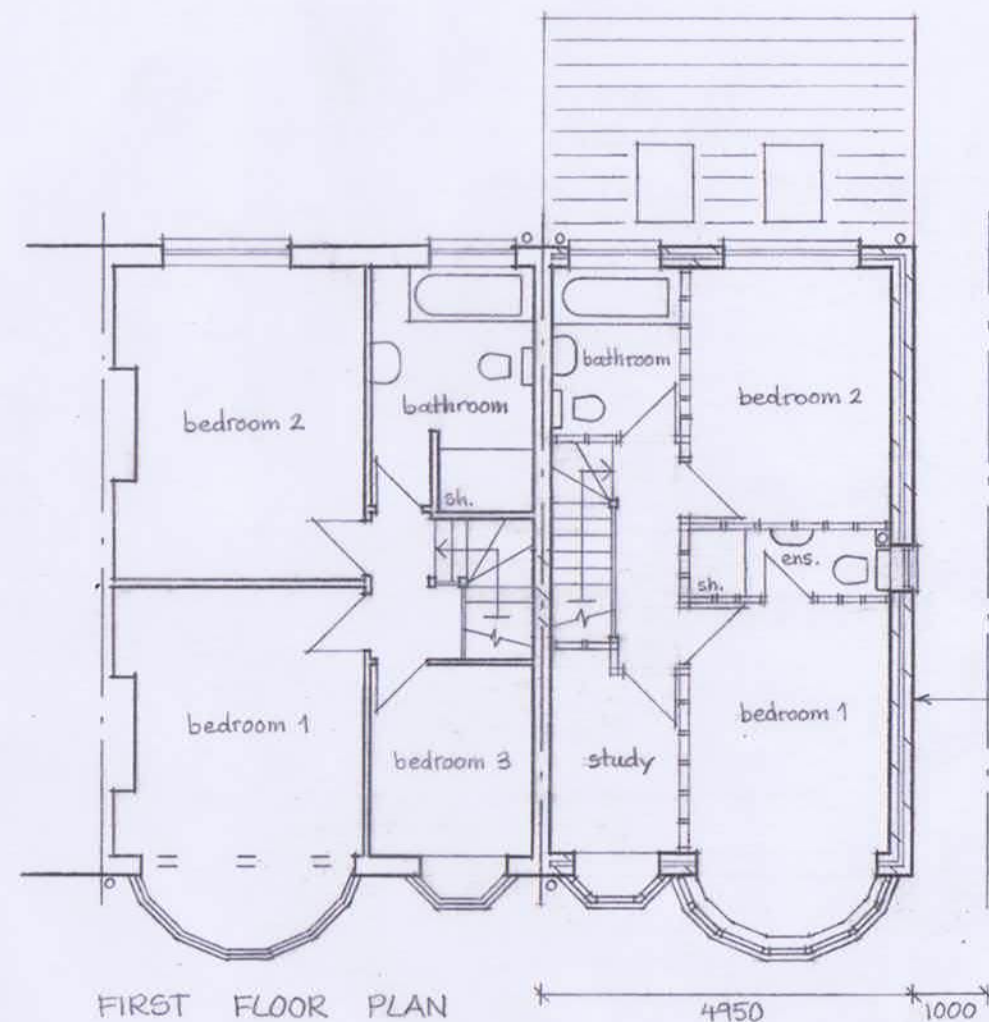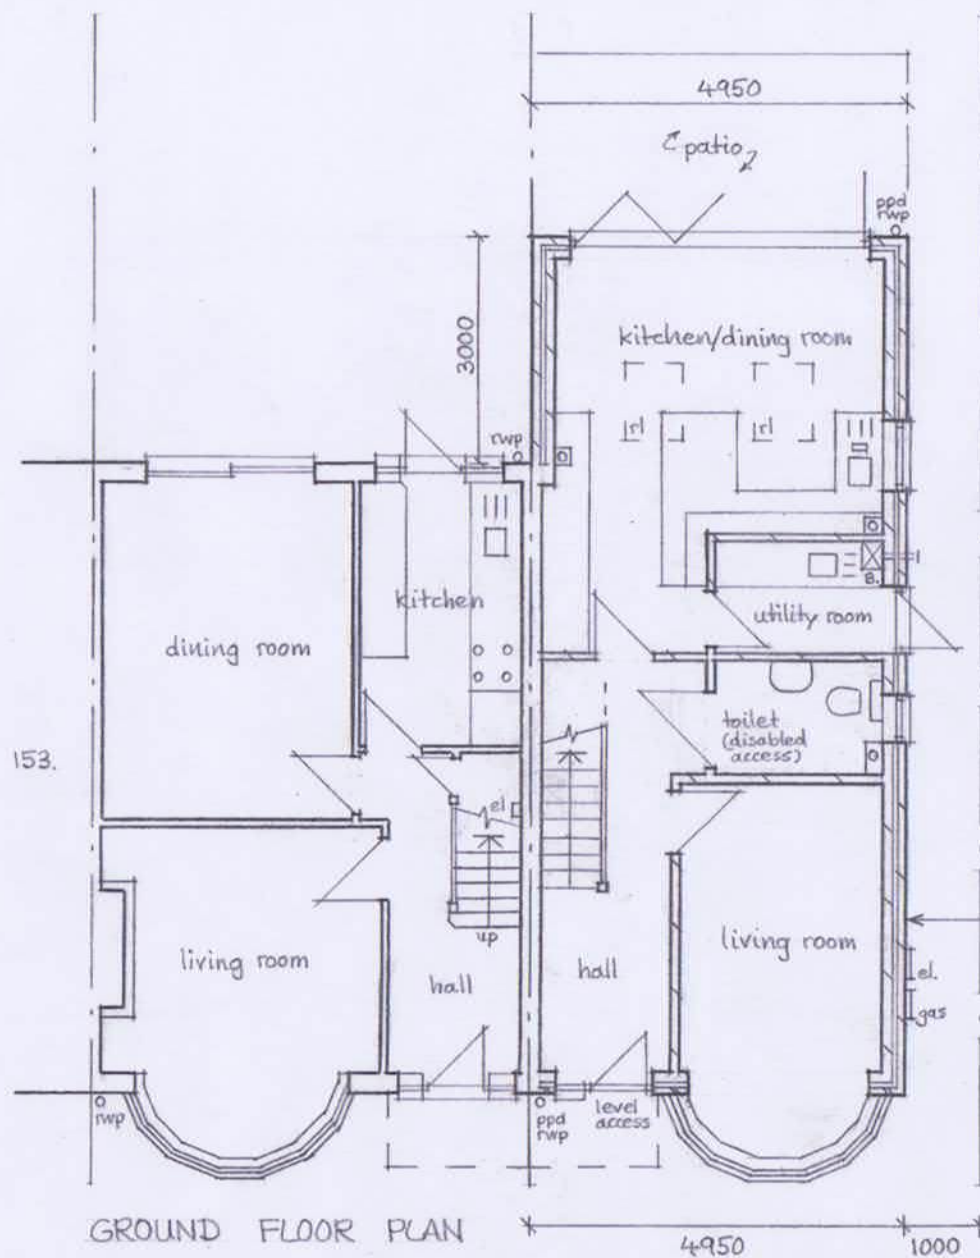

STUART & BOWEN
CHARTERED
BUILDING SURVEYORS

STUART BOWEN & CO
18 Pheasant Walk
Chalfont St. Peter
Bucks. SL9 0PW
Tel/fax: 01494 870680

NOTES:
All dimensions in millimetres
All proposed work shown hatched

All dimensions must be checked on site and not scaled from this drawing.

Client
MARION NORRIS

Job Title
Proposed end of terrace house to
155 Cornwall Road, Ruislip Manor, Middx. HA4 6AG

Scale
1:100

Drawn by SB
Date JUNE, 2022

Drawing Title
PROPOSED FLOOR PLANS

Drg No. 740.03NB

Rev
R1

white coated
aluminium casement
windows to match extg

2no. Velux
rooflights


white coated
aluminium frame
bi-fold doors

REAR ELEVATION

FFCL

FFZ

GFZ

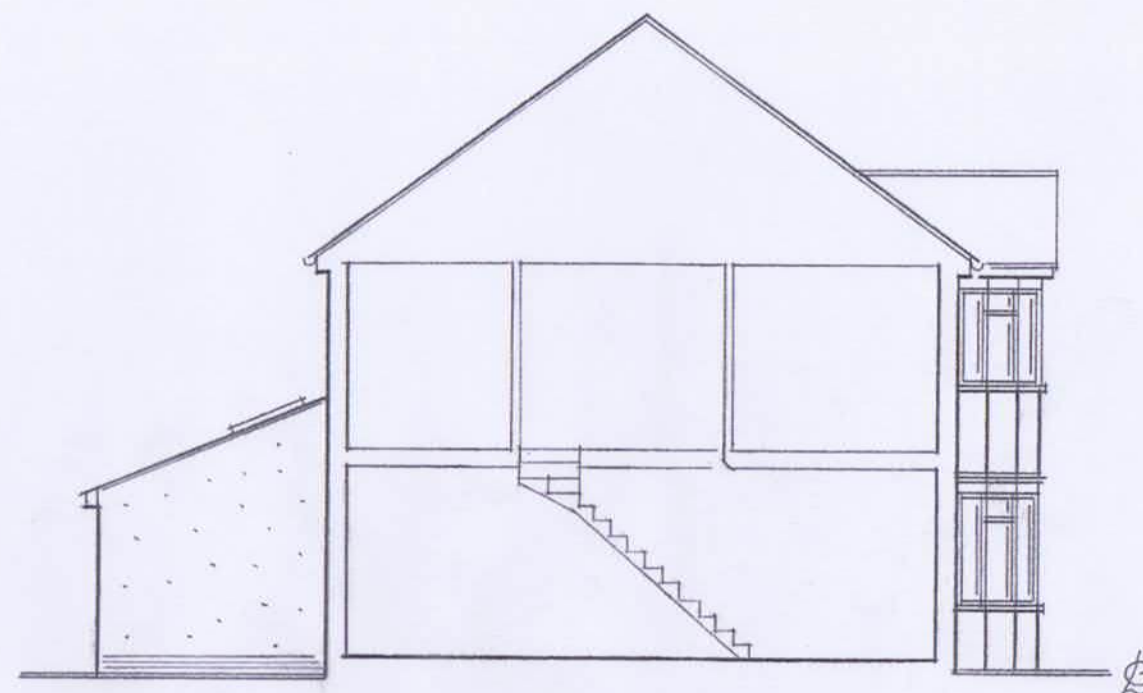

SOUTH - WEST SIDE ELEVATION



FRONT ELEVATION

grey/brown interlocking
concrete roof tiles to
match extg

FFCL


light brown pebbledash
render to match extg

FFZ

red clay facing
brickwork to match extg

GFZ


white coated aluminium
casement windows to
match extg

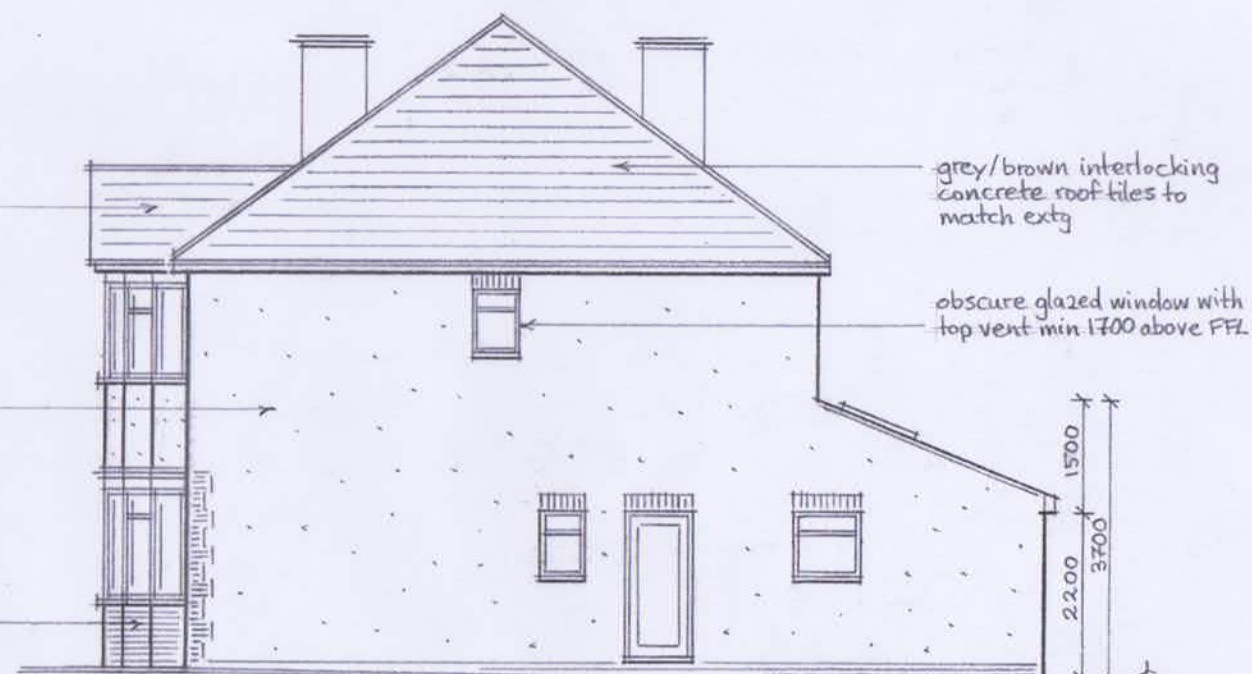

NORTH - EAST SIDE ELEVATION

grey/brown interlocking
concrete roof tiles to
match extg

obscure glazed window with
top vent min 1700 above FFZ

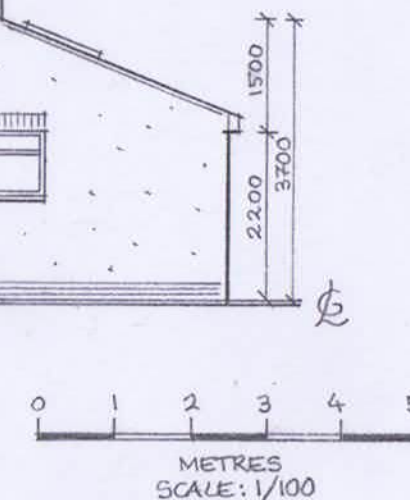

STUART & BOWEN

CHARTERED
BUILDING SURVEYORS

STUART BOWEN & CO
18 Pheasant Walk
Chalfont St. Peter
Bucks. SL9 0PW

Tel/fax: 01494 870680

NOTES:

All dimensions in millimetres
All proposed work shown hatched

All dimensions must be checked on site and
not scaled from this drawing.

Client

MARION NORRIS

Job Title

Proposed end of terrace house to
155 Cornwall Road, Ruislip Manor, Middx. HA4 6AG

Scale

1:100

Drawn by

SB

Date

JUNE, 2022

Drawing Title

PROPOSED ELEVATIONS

Drg No.

740.04NB

Rev