
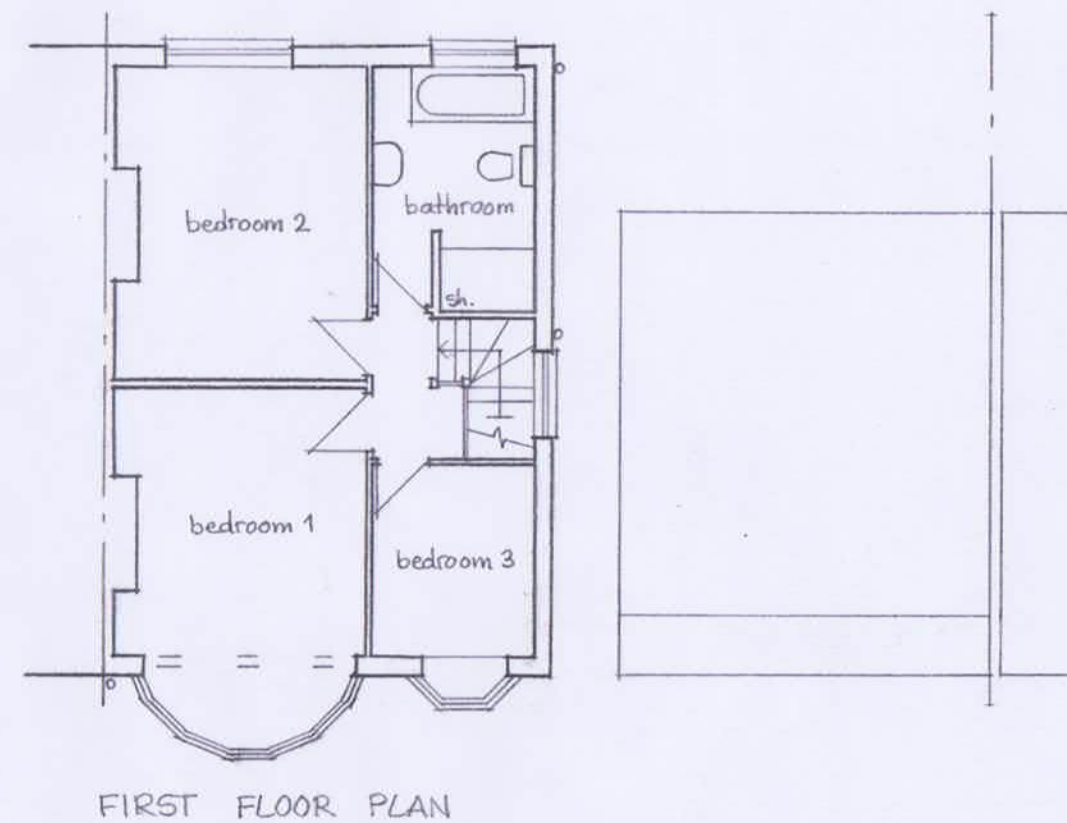


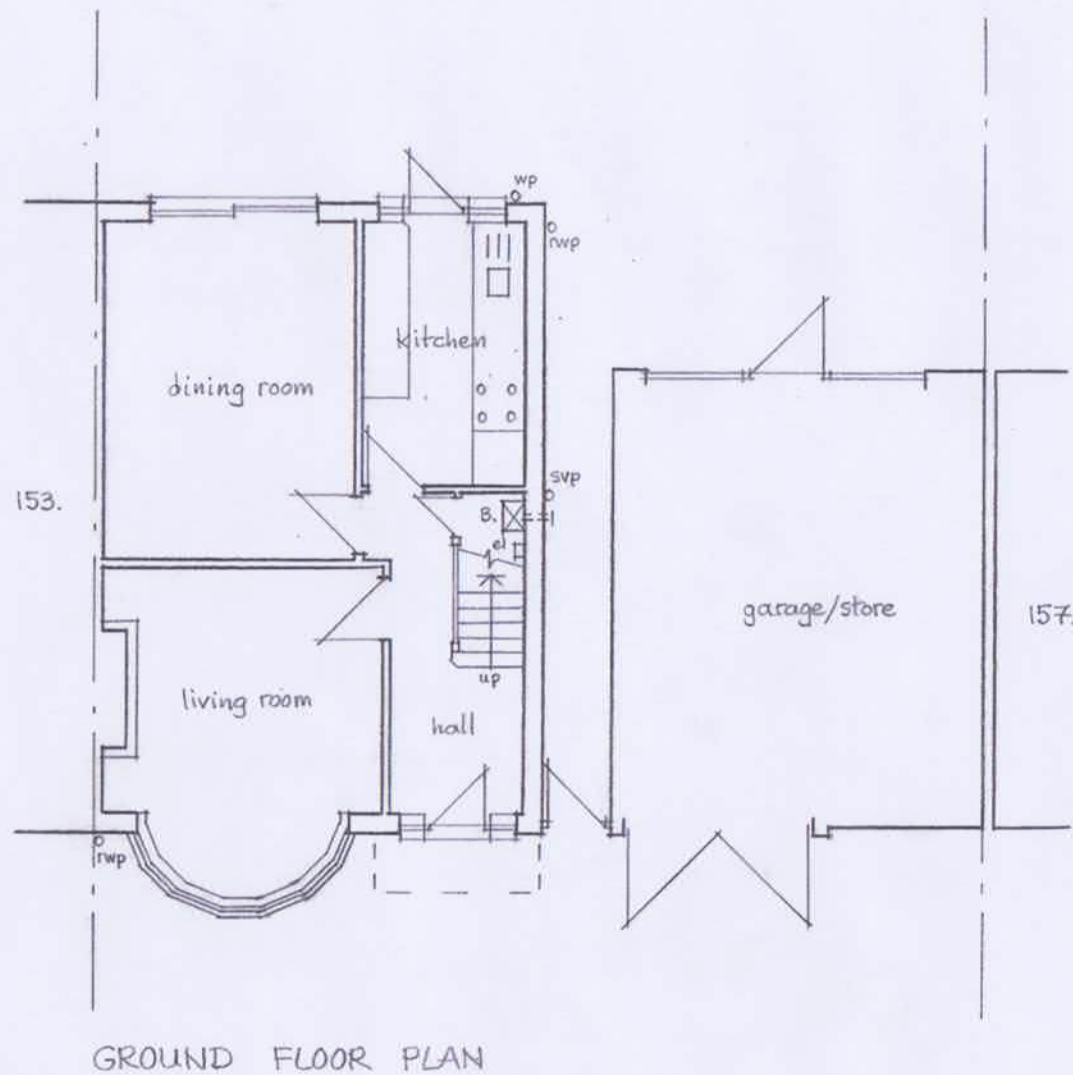

STUART & BOWEN

CHARTERED
BUILDING SURVEYORS

STUART BOWEN & CO
18 Pheasant Walk
Chalfont St. Peter
Bucks. SL9 0PW

Tel/fax: 01494 870680

NOTES:

All dimensions must be checked on site and not scaled from this drawing.

Client

MARION NORRIS

Scale

1:100

Job Title

Proposed end of terrace house to
155 Cornwall Road, Ruislip Manor, Middx. HA4 6AG

Drawn by

SB

Date

JUNE, 2022

Drawing Title

EXISTING FLOOR PLANS


Drg No.

740.01NB

Rev



REAR ELEVATION

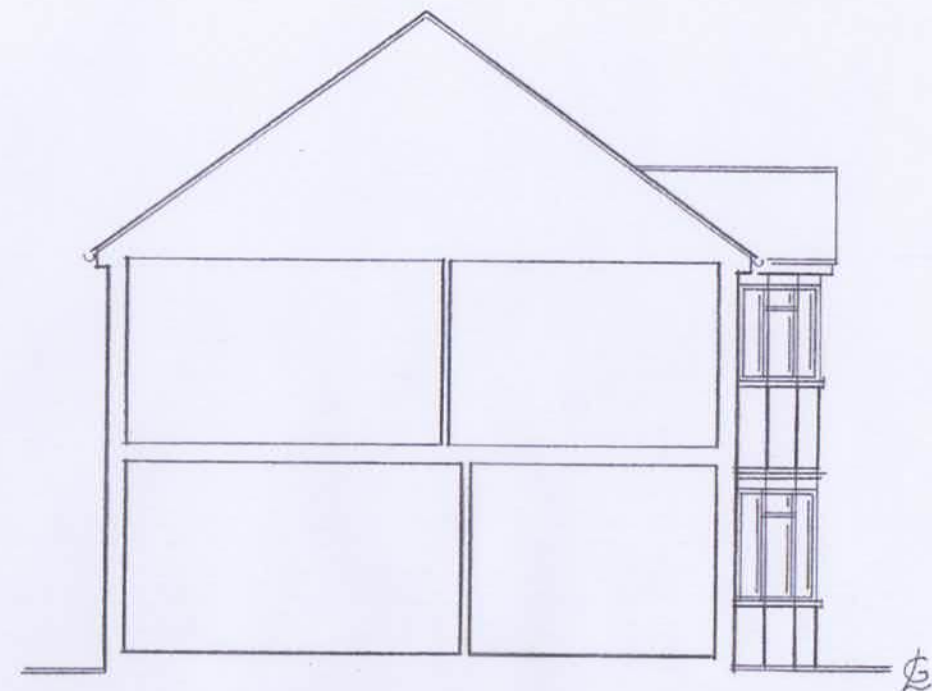



SOUTH - WEST SIDE ELEVATION



FRONT ELEVATION



NORTH - EAST SIDE ELEVATION

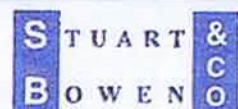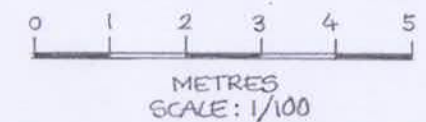

CHARTERED
BUILDING SURVEYORS

STUART BOWEN & CO
18 Pheasant Walk
Chalfont St. Peter
Bucks. SL9 0PW

Tel/fax: 01494 870680

NOTES:

All dimensions must be checked on site and
not scaled from this drawing.

Client

MARION NORRIS

Job Title

Proposed end of terrace house to
155 Cornwall Road, Ruislip Manor, Middx. HA4 6AG

Scale

1:100

Drawn by SB

Date JUNE, 2022




Drawing Title

EXISTING ELEVATIONS

Drg No.

740.02NB

Rev

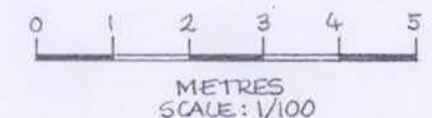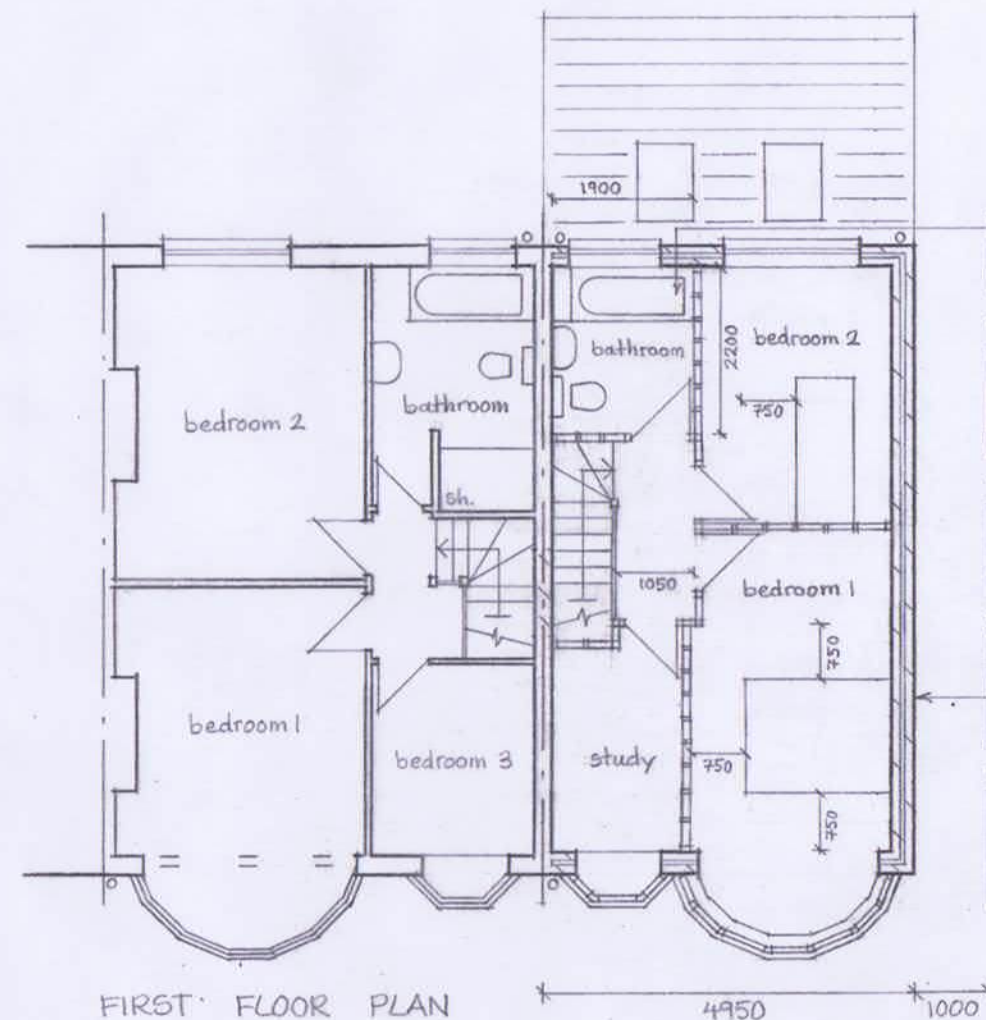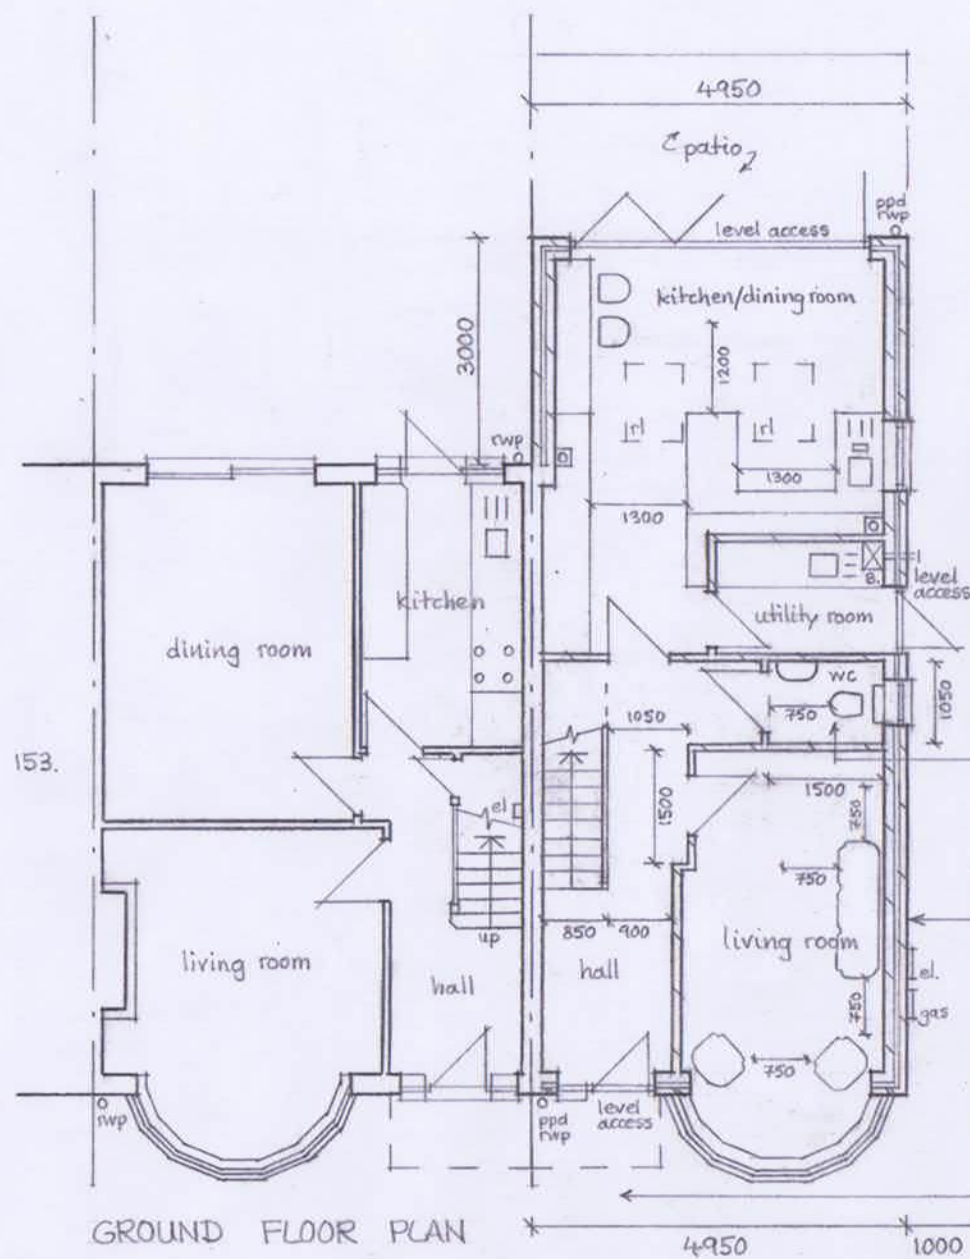

STUART & BOWEN & CO
 CHARTERED
 BUILDING SURVEYORS

STUART BOWEN & CO
 18 Pheasant Walk
 Chalfont St. Peter
 Bucks. SL9 0PW
 Tel/fax: 01494 870680

NOTES:

All dimensions in millimetres
 All proposed work shown hatched

All dimensions must be checked on site and not scaled from this drawing.

Client

MARION NORRIS

Job Title

Proposed end of terrace house to
 155 Cornwall Road, Ruislip Manor, Middx. HA4 6AG

Scale

1:100

Drawn by

SB

Date

JUNE, 2022

Drawing Title

PROPOSED FLOOR PLANS

Drg No.


740.03NB

Rev


R2




REAR ELEVATION

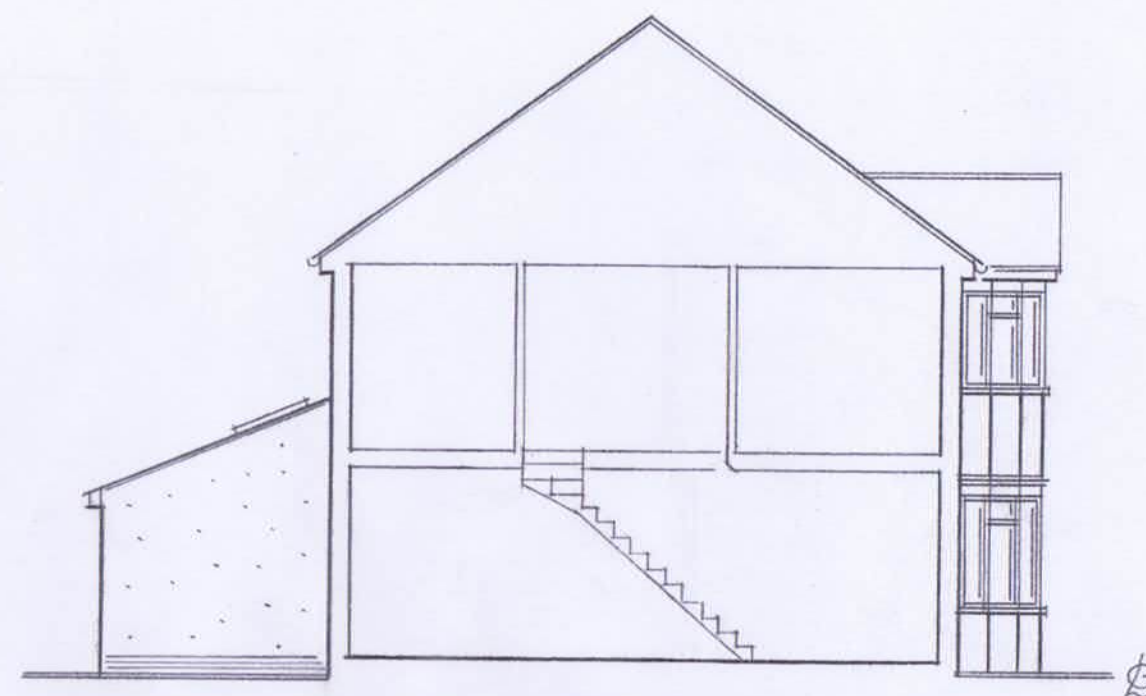


SOUTH - WEST SIDE ELEVATION

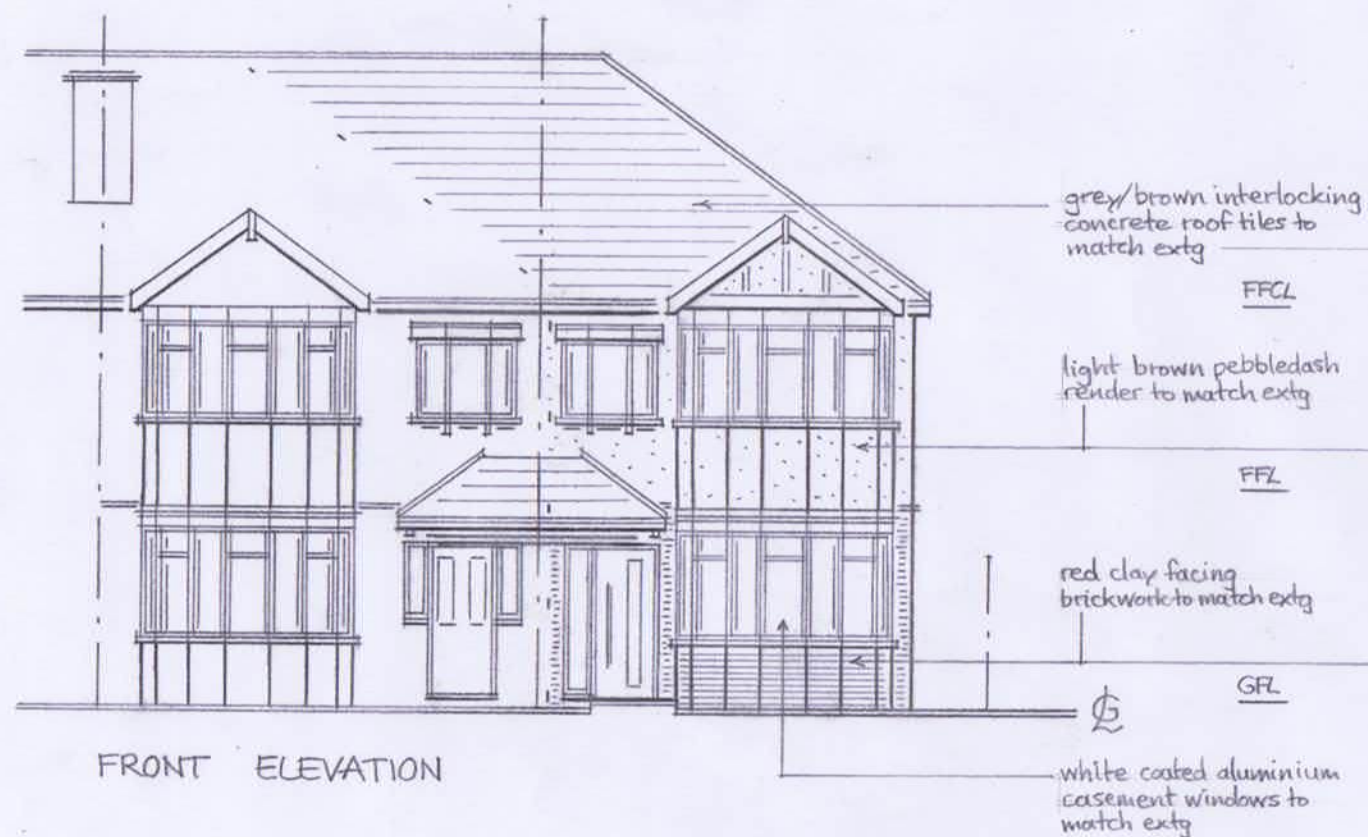

FRONT ELEVATION

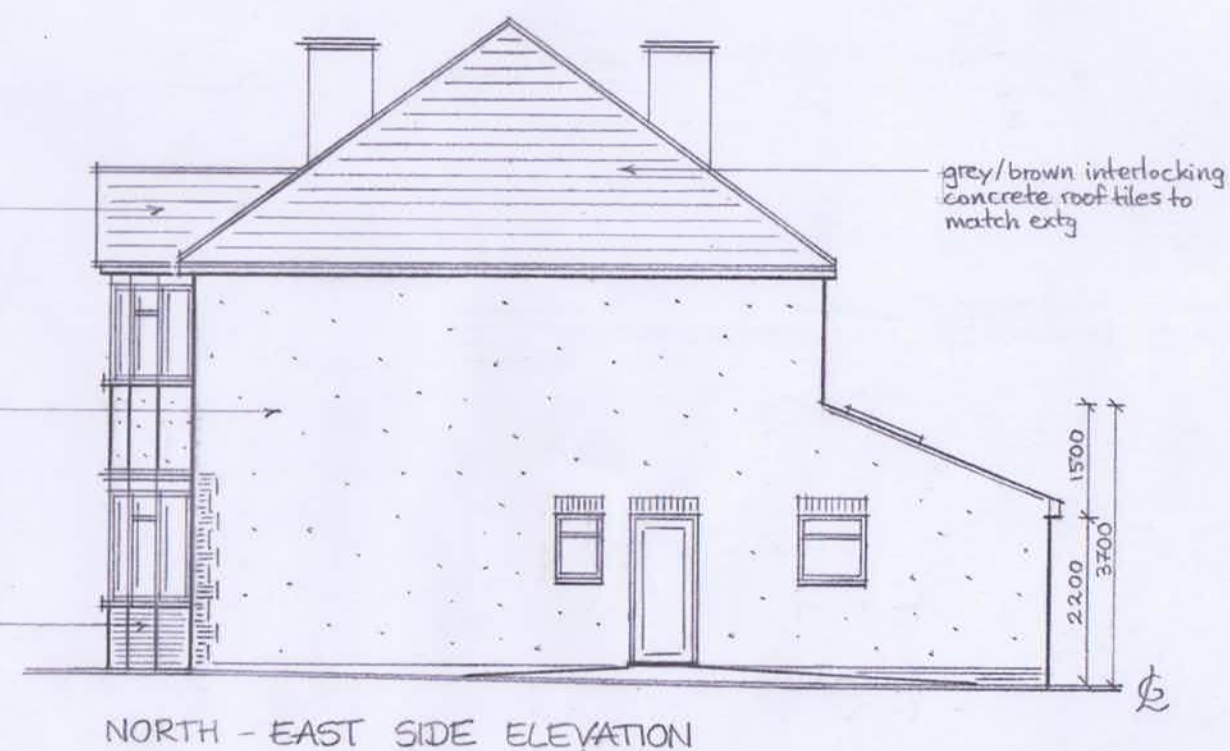

NORTH - EAST SIDE ELEVATION

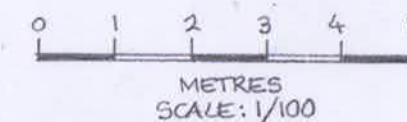

STUART & BOWEN & CO

CHARTERED
BUILDING SURVEYORS

STUART BOWEN & CO
18 Pheasant Walk
Chalfont St. Peter
Bucks. SL9 0PW

Tel/fax: 01494 870680

NOTES:

All dimensions in millimetres
All proposed work shown hatched

All dimensions must be checked on site and
not scaled from this drawing.

Client

MARION NORRIS

Job Title

Proposed end of terrace house to
155 Cornwall Road, Ruislip Manor, Middx. HA4 6AG

Scale

1:100

Drawn by

SB
Date JUNE, 2022

Drawing Title

PROPOSED ELEVATIONS

Drg No.

740.04NB

Rev

R2