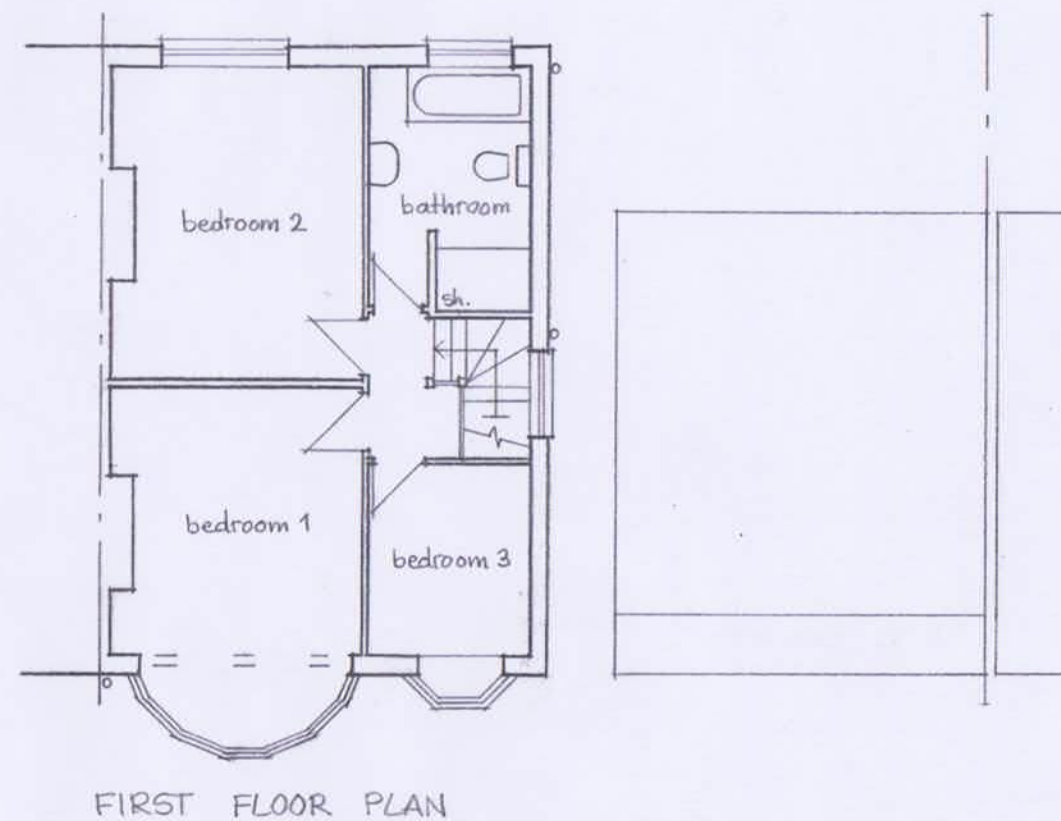
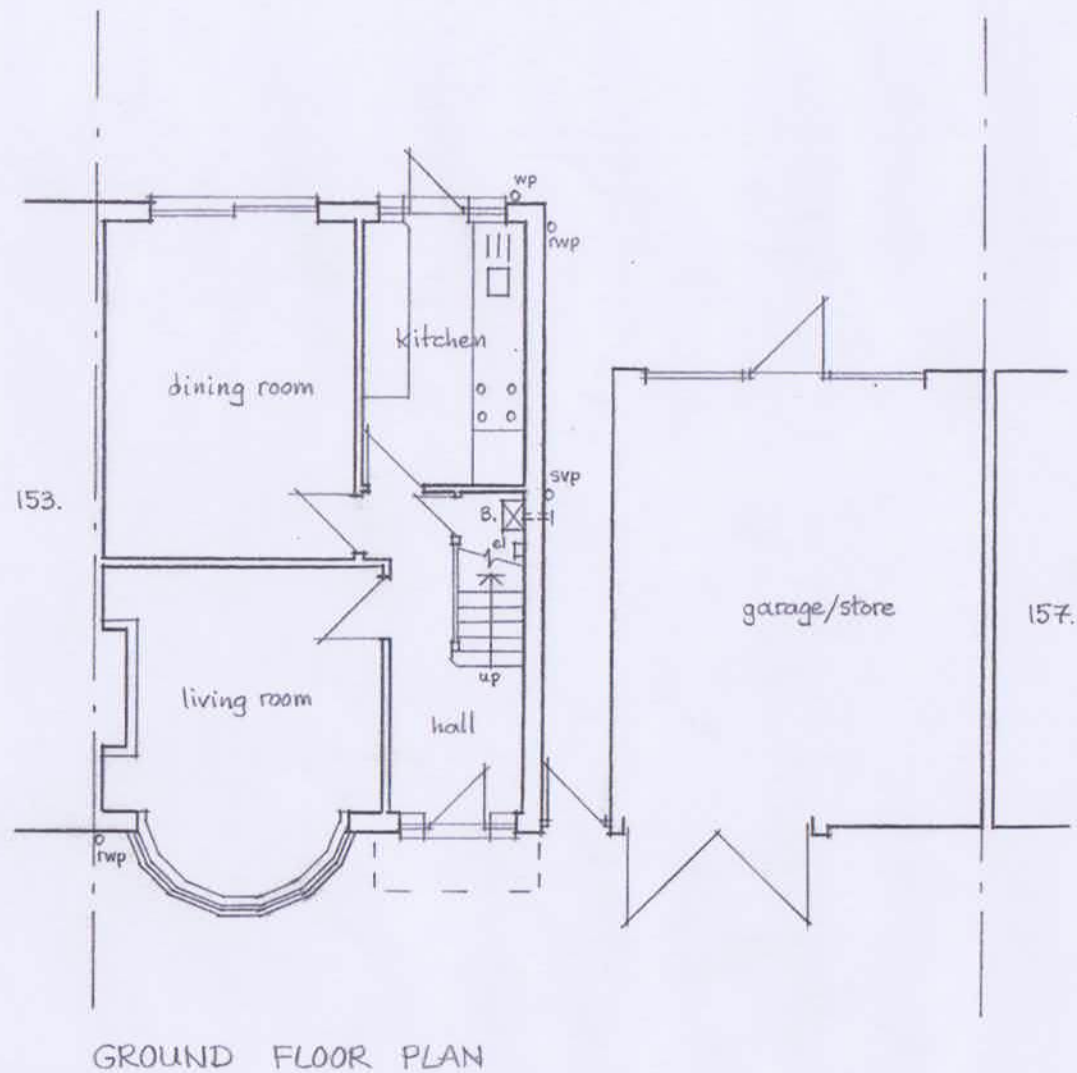


CHARTERED
BUILDING SURVEYORS

STUART BOWEN & CO
18 Pheasant Walk
Chalfont St. Peter
Bucks. SL9 0PW

Tel/fax: 01494 870680

NOTES:

All dimensions must be checked on site and
not scaled from this drawing.

Client

MARION NORRIS

Job Title

Proposed end of terrace house to
155 Cornwall Road, Ruislip Manor, Middx. HA4 6AG

Scale

1:100

Drawn by

SB

Date

JUNE, 2022

Drawing Title

EXISTING FLOOR PLANS


Drg No.

740.01NB

Rev



REAR ELEVATION

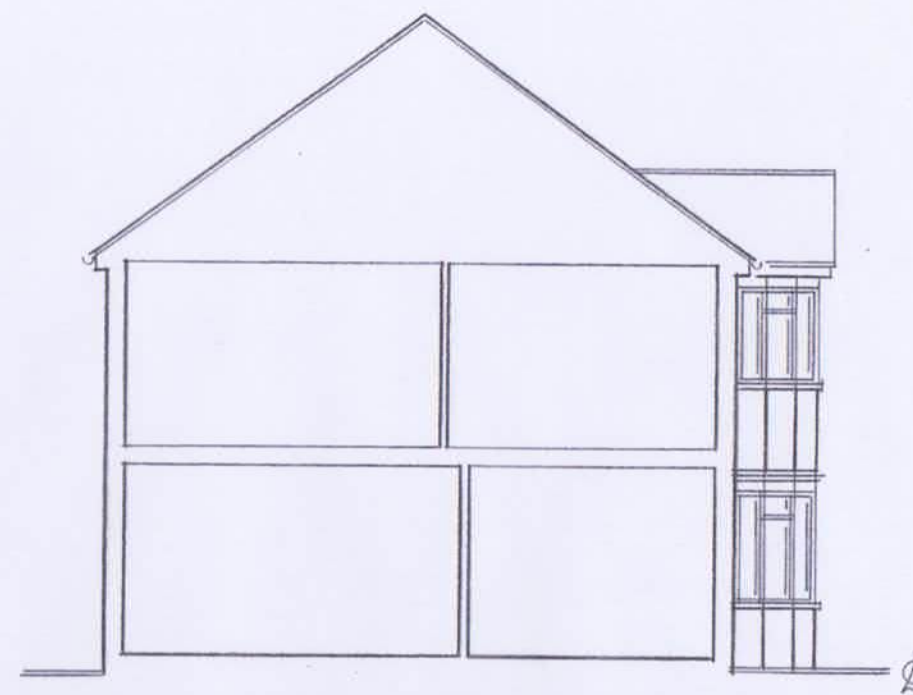


SOUTH - WEST SIDE ELEVATION



FRONT ELEVATION



NORTH - EAST SIDE ELEVATION

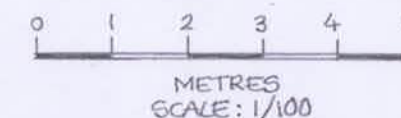

STUART & BOWEN

CHARTERED
BUILDING SURVEYORS

STUART BOWEN & CO
18 Pheasant Walk
Chalfont St. Peter
Bucks. SL9 0PW

Tel/fax: 01494 870680

NOTES:

All dimensions must be checked on site and not scaled from this drawing.

Client

MARION NORRIS

Job Title

Proposed end of terrace house to
155 Cornwall Road, Ruislip Manor, Middx. HA4 6AG

Scale

1:100

Drawn by

SB

Date

JUNE, 2022

Drawing Title

EXISTING ELEVATIONS

Drg No.

740.02.NB

Rev

white coated
aluminium casement
windows to match extg

2no. Velux
rooflights


white coated
aluminium frame
bi-fold doors

REAR ELEVATION

SFL

FFL

GFL

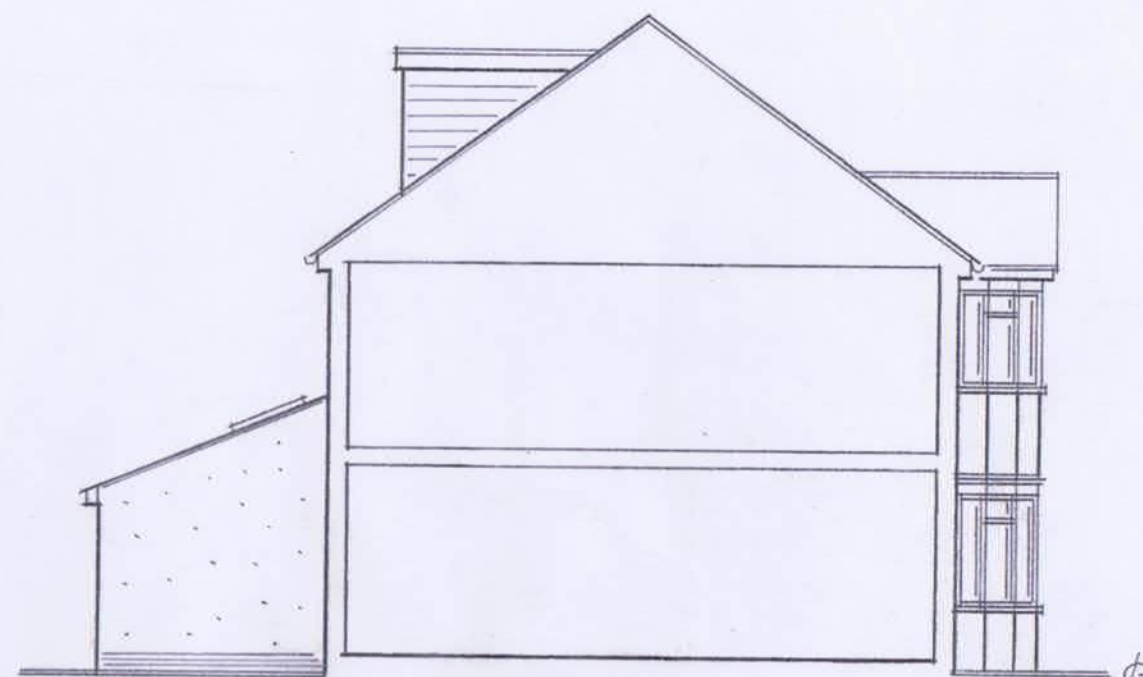

SOUTH - WEST SIDE ELEVATION



FRONT ELEVATION

grey/brown interlocking
concrete roof tiles to
match extg

light brown pebbledash
render to match extg


red clay facing
brickwork to match extg

white coated aluminium
casement windows to
match extg

SFL

FFL

GFL

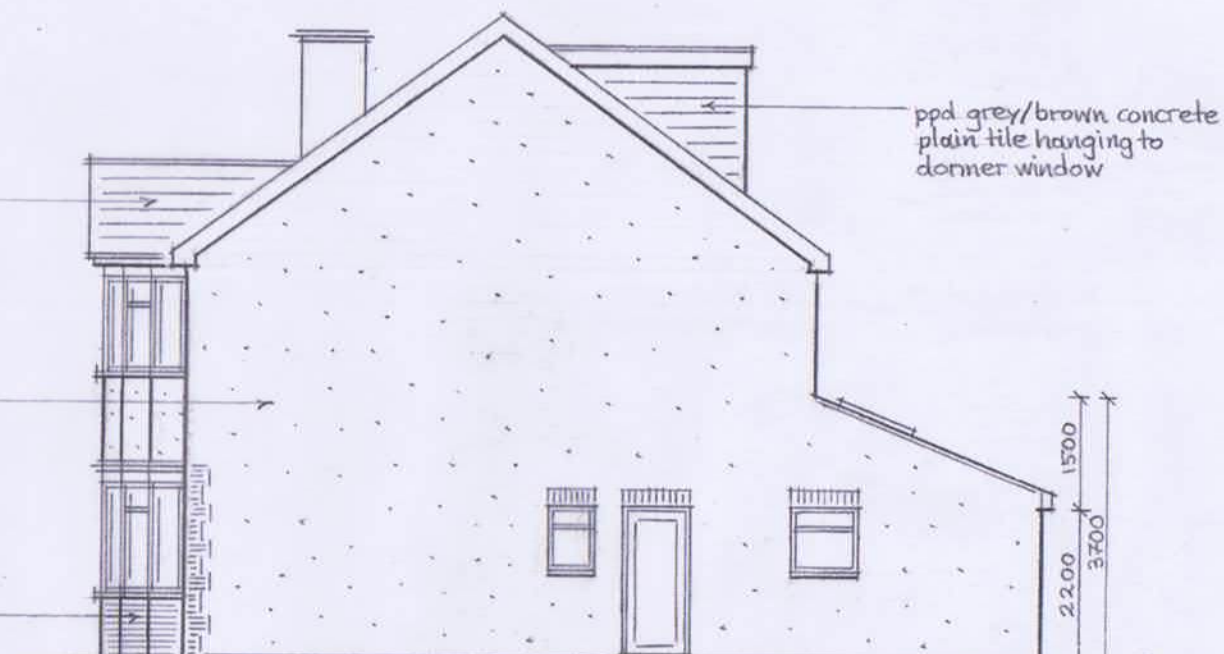

NORTH - EAST SIDE ELEVATION

ppd grey/brown concrete
plain tile hanging to
dormer window

0 1 2 3 4 5
METRES
SCALE: 1/100

STUART & BOWEN

CHARTERED
BUILDING SURVEYORS

STUART BOWEN & CO
18 Pheasant Walk
Chalfont St. Peter
Bucks. SL9 0PW

Tel/fax: 01494 870680

NOTES:

All dimensions in millimetres
All proposed work shown hatched

All dimensions must be checked on site and
not scaled from this drawing.

Client

MARION NORRIS

Job Title

Proposed end of terrace house to
155 Cornwall Road, Ruislip Manor, Middx. HA4 6AG

Scale

1:100

Drawn by

SB
Date MAR, 2023

Drawing Title




PROPOSED ELEVATIONS

Drg No.

740.04NB

Rev

R3

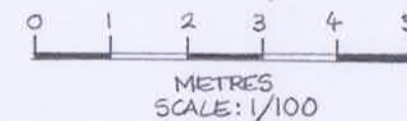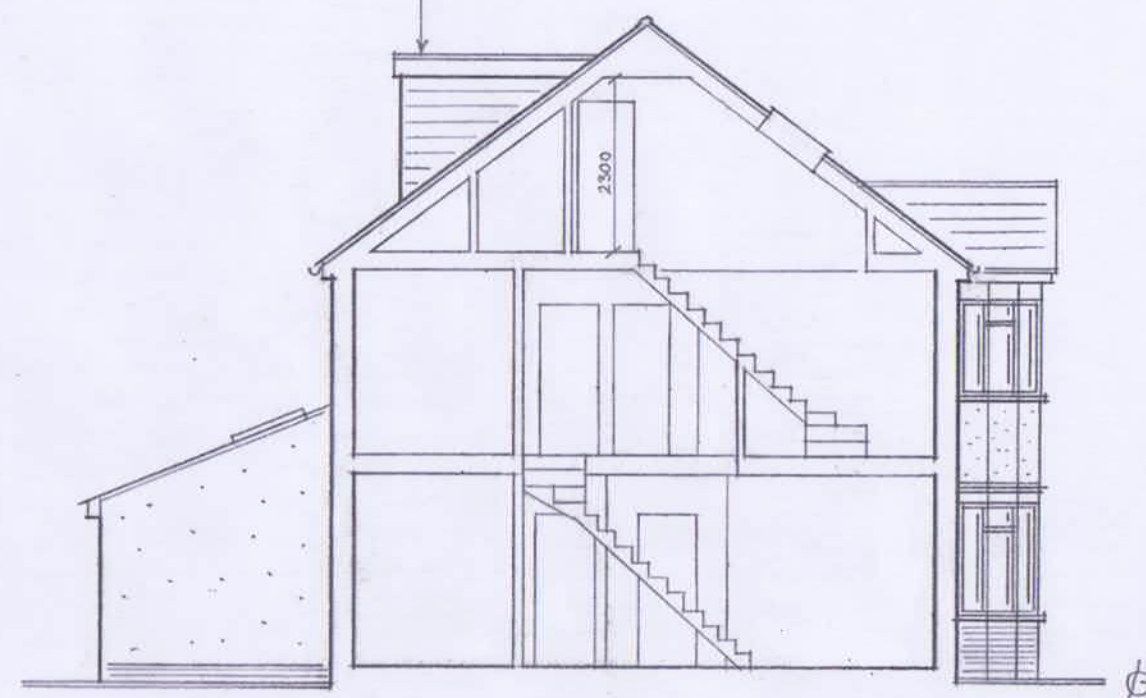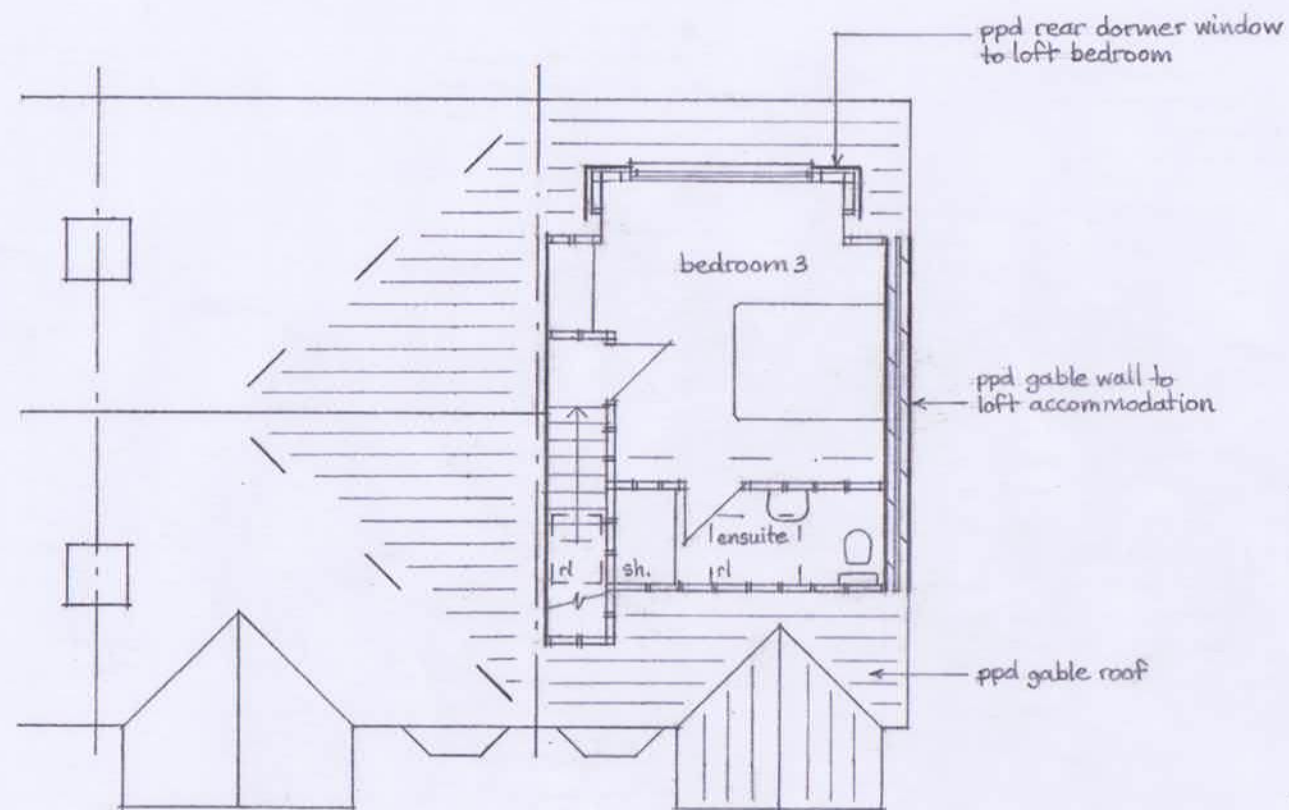

STUART & BOWEN
 CHARTERED
 BUILDING SURVEYORS

STUART BOWEN & CO
 18 Pheasant Walk
 Chalfont St. Peter
 Bucks. SL9 0PW
 Tel/fax: 01494 870680

NOTES:
 All dimensions in millimetres
 All proposed work shown hatched
 All dimensions must be checked on site and not scaled from this drawing.

Client
 MARION NORRIS

Job Title
 Proposed end of terrace house to 155 Cornwall Road, Ruislip Manor, Middx. HA4 6AG

Scale
 1:100

Drawn by SB

Date MAR, 2023

Drawing Title
 PPD FLOOR PLAN & SECTION

Drg No. 740.05NB

Rev R3