



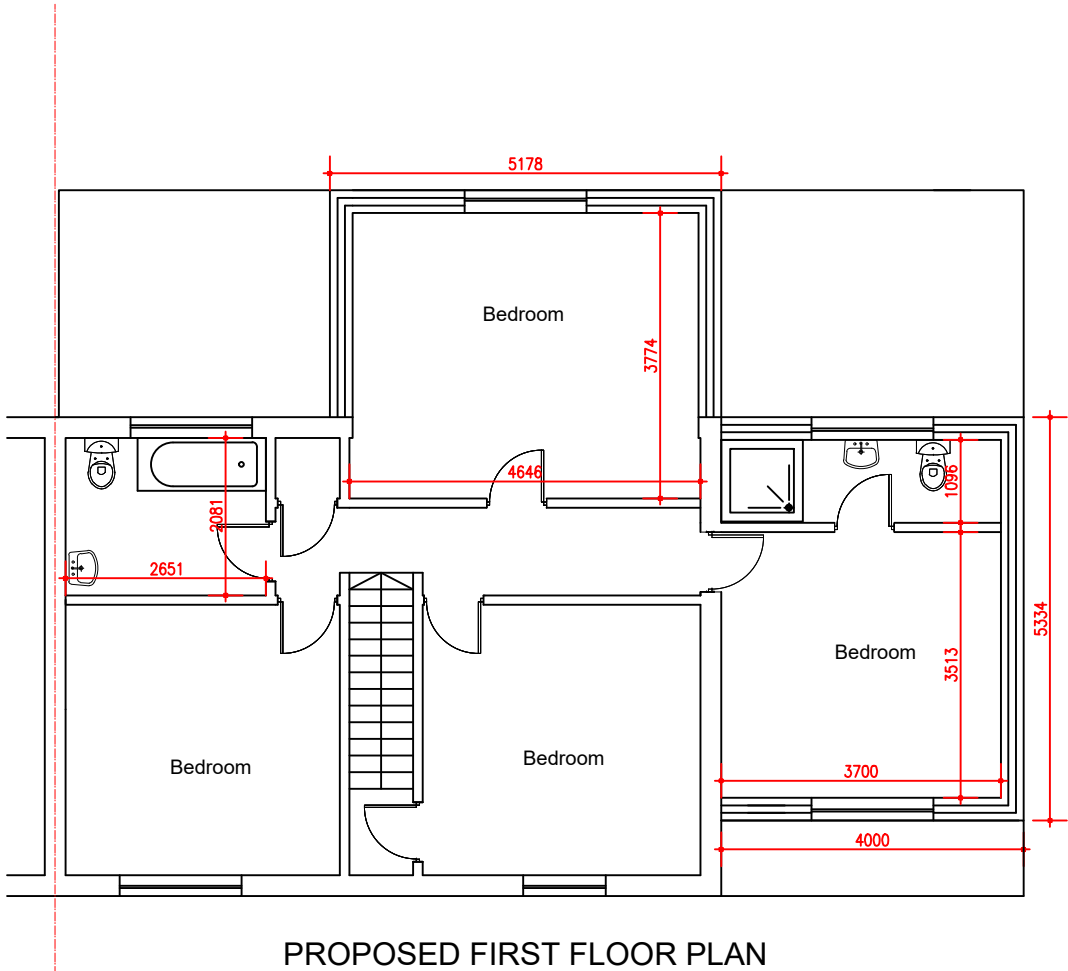

SCALE - 1 : 100.

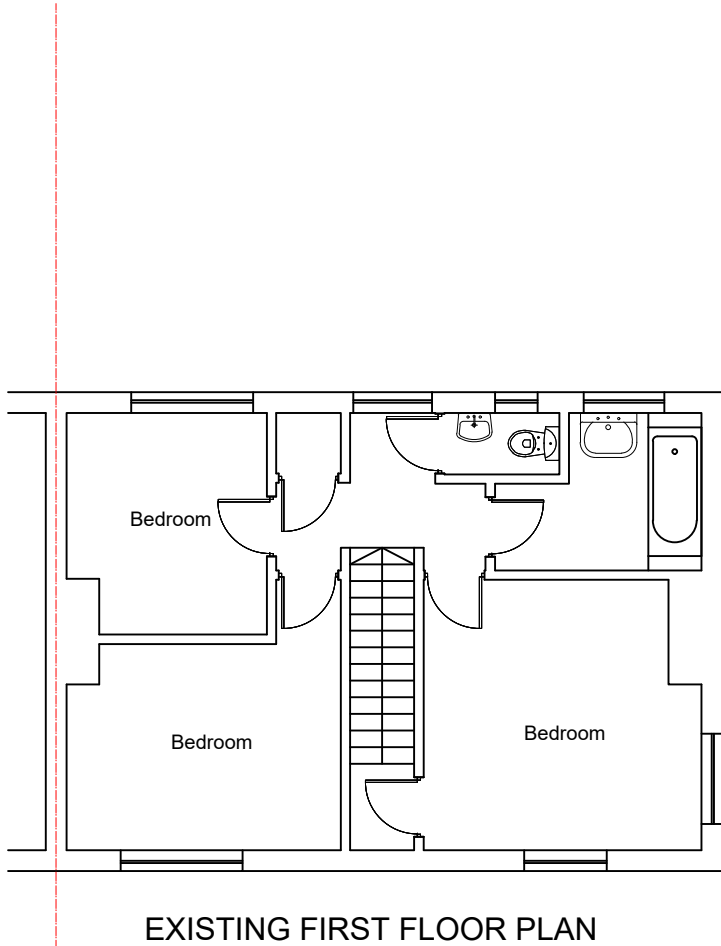

|   |   |                                   |                                       |                                                                   |                                                     |                                            |                          |                                |
|---|---|-----------------------------------|---------------------------------------|-------------------------------------------------------------------|-----------------------------------------------------|--------------------------------------------|--------------------------|--------------------------------|
| M C S DESIGN Architectural Services<br>Millennium Creative Services Design<br>53 Westmead, Windsor, SL4 3NN | mob: 07989319224<br>tel: 01753 869117<br>fax: 01753 869117<br>www.mcsdesignservices.co.uk<br>email: info@mcsdesignservices.co.uk | client<br>MR. HAMZA PUTHUPARAMBIL | site<br>29 GLEBE ROAD, HAYES, UB3 2EB | project<br>2 STOREY SIDE & PART REAR<br>EXTENSION AND FRONT PORCH | title<br>EXISTING AND PROPOSED<br>FIRST FLOOR PLANS | status<br>HOUSEHOLDER PLANNING APPLICATION | scale<br>1:100 @ A3      | drawn<br>Kaleem Janjua B.Arch. |
|   |   |                                   |                                       |                                                                   |                                                     | drawing number<br>PUTHUPARAMBIL/PLAN/004   | date<br>10th August 2022 | revision                       |